

HARPER RESIDENCE ADDITION
1612 AURORA PLACE
WILMINGTON, NC 248405

RMB BUILDING & DESIGN, LLC





REAR ELEVATION
SCALE: 1/4" = 1'-0"



RIGHT SIDE ELEVATION (NO CHANGE)
SCALE: 1/4" = 1'-0"

7/1/26


A - 3

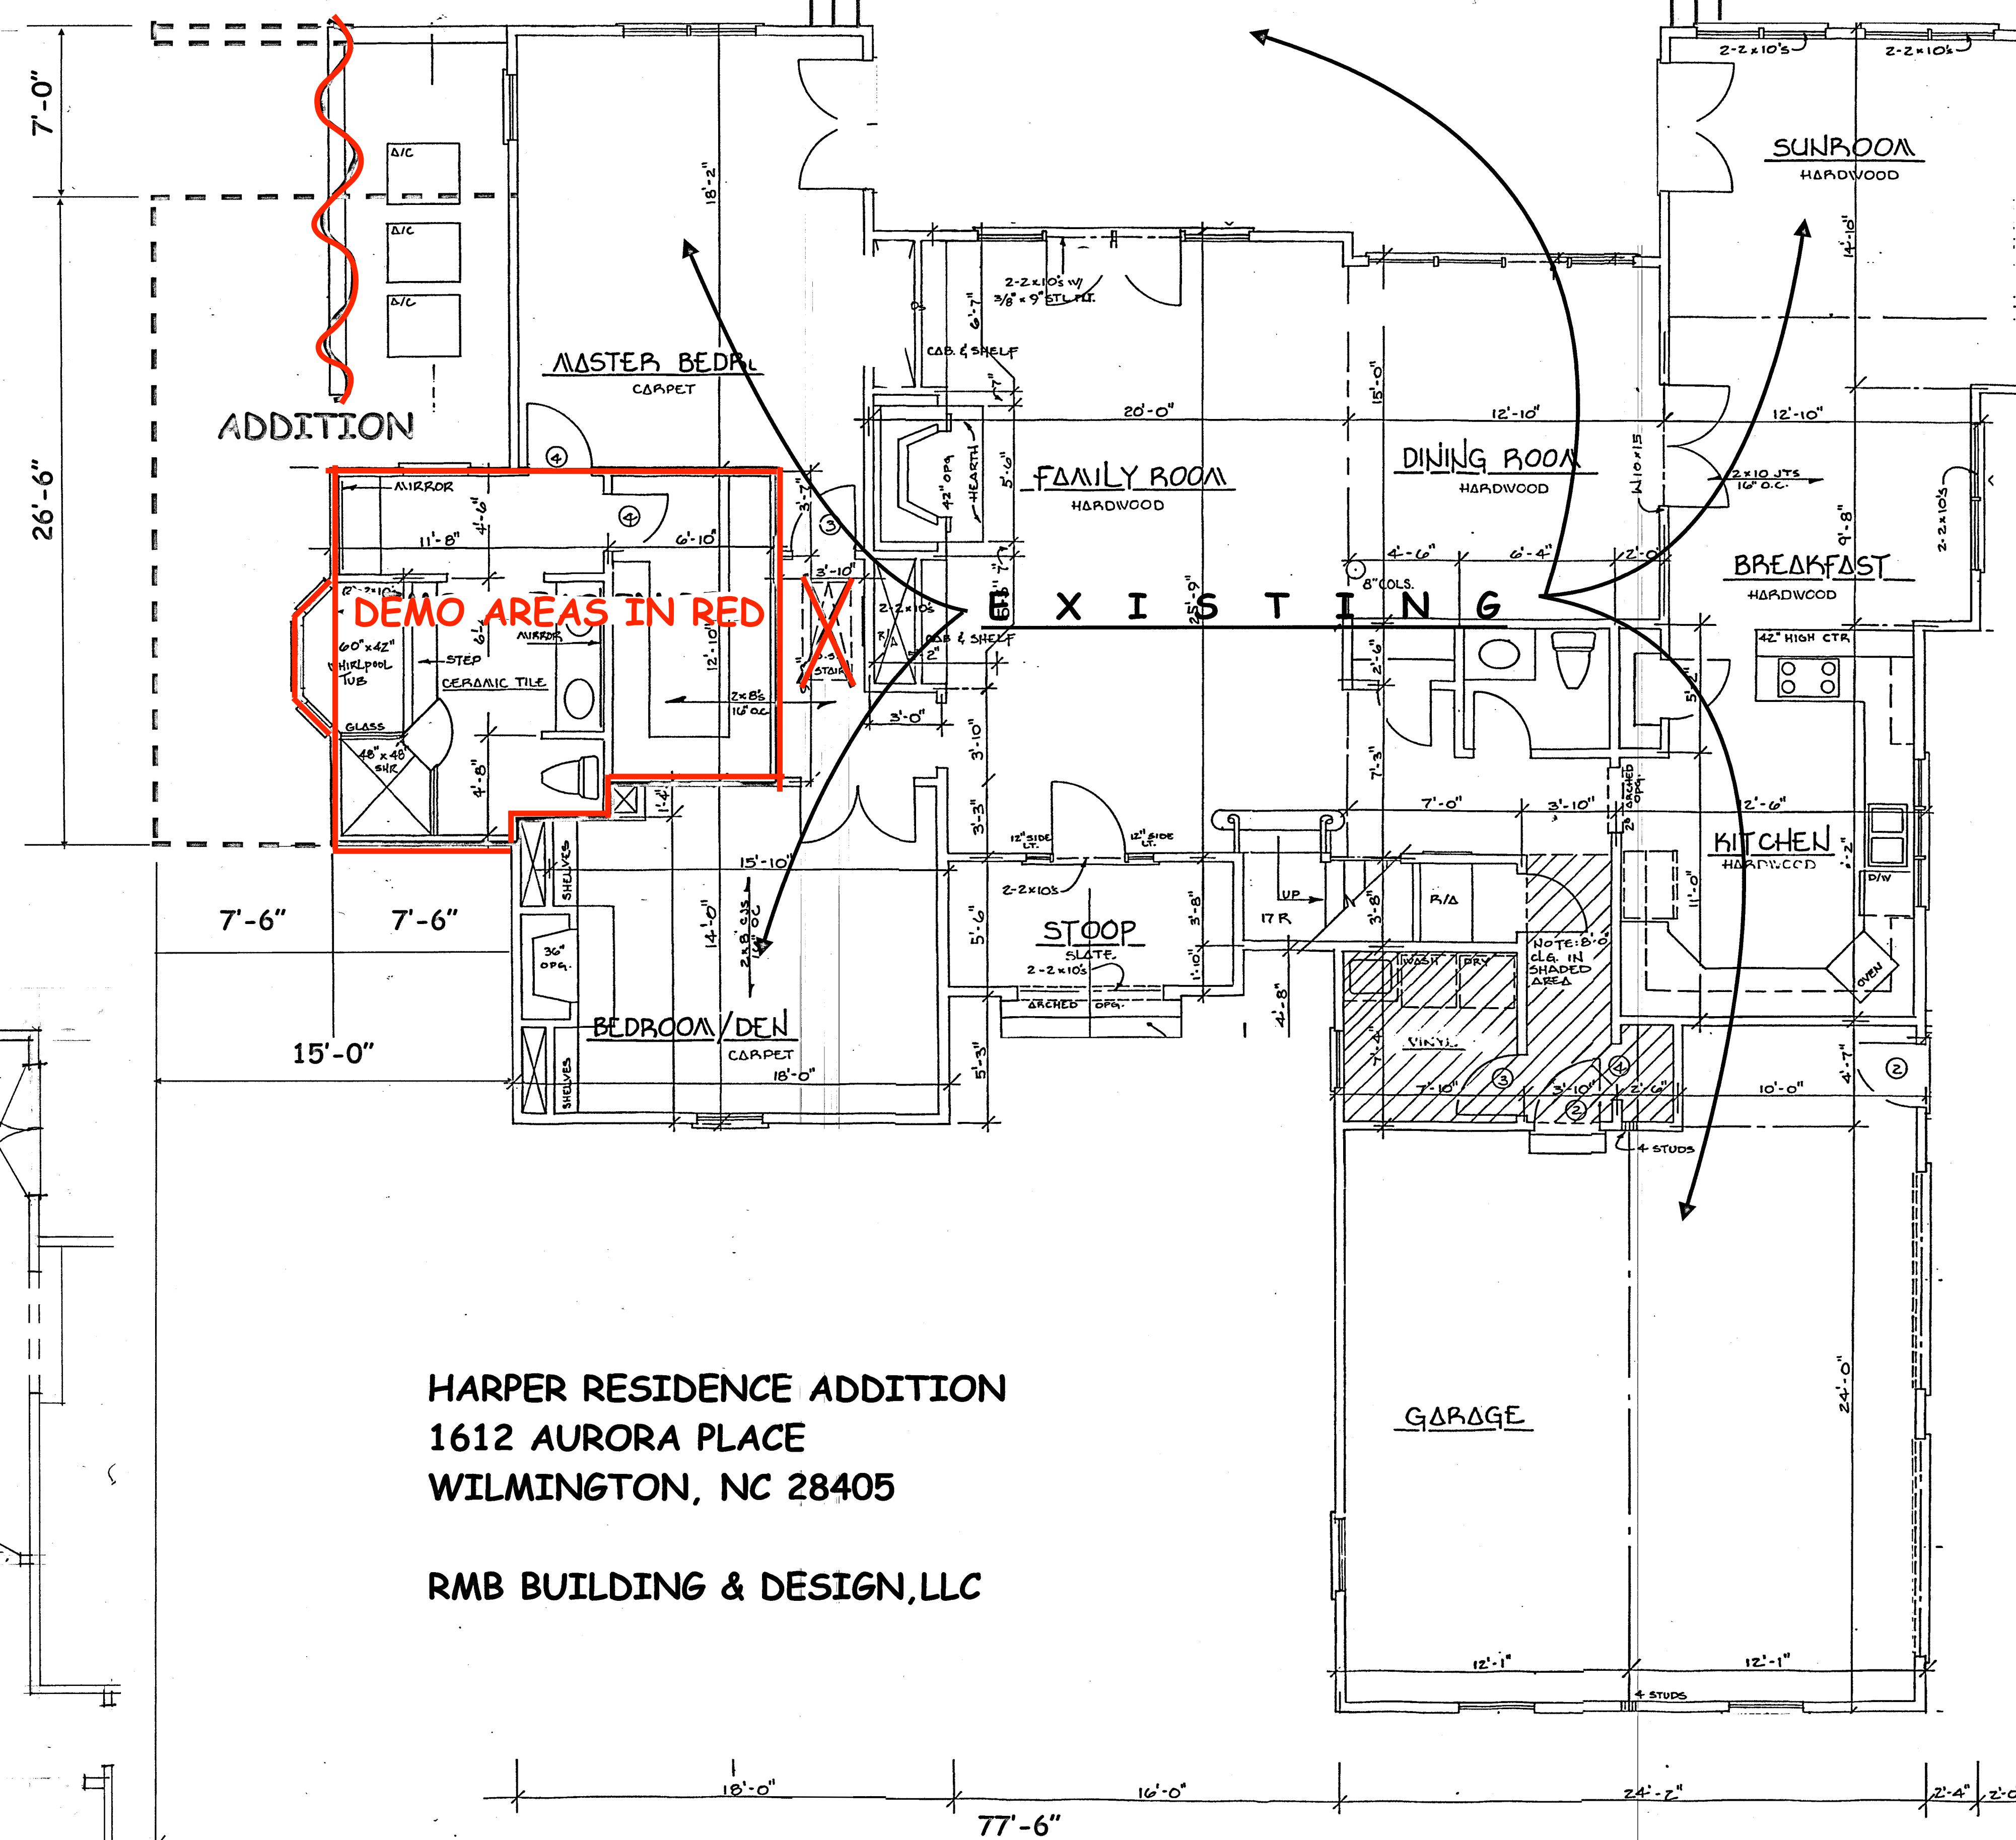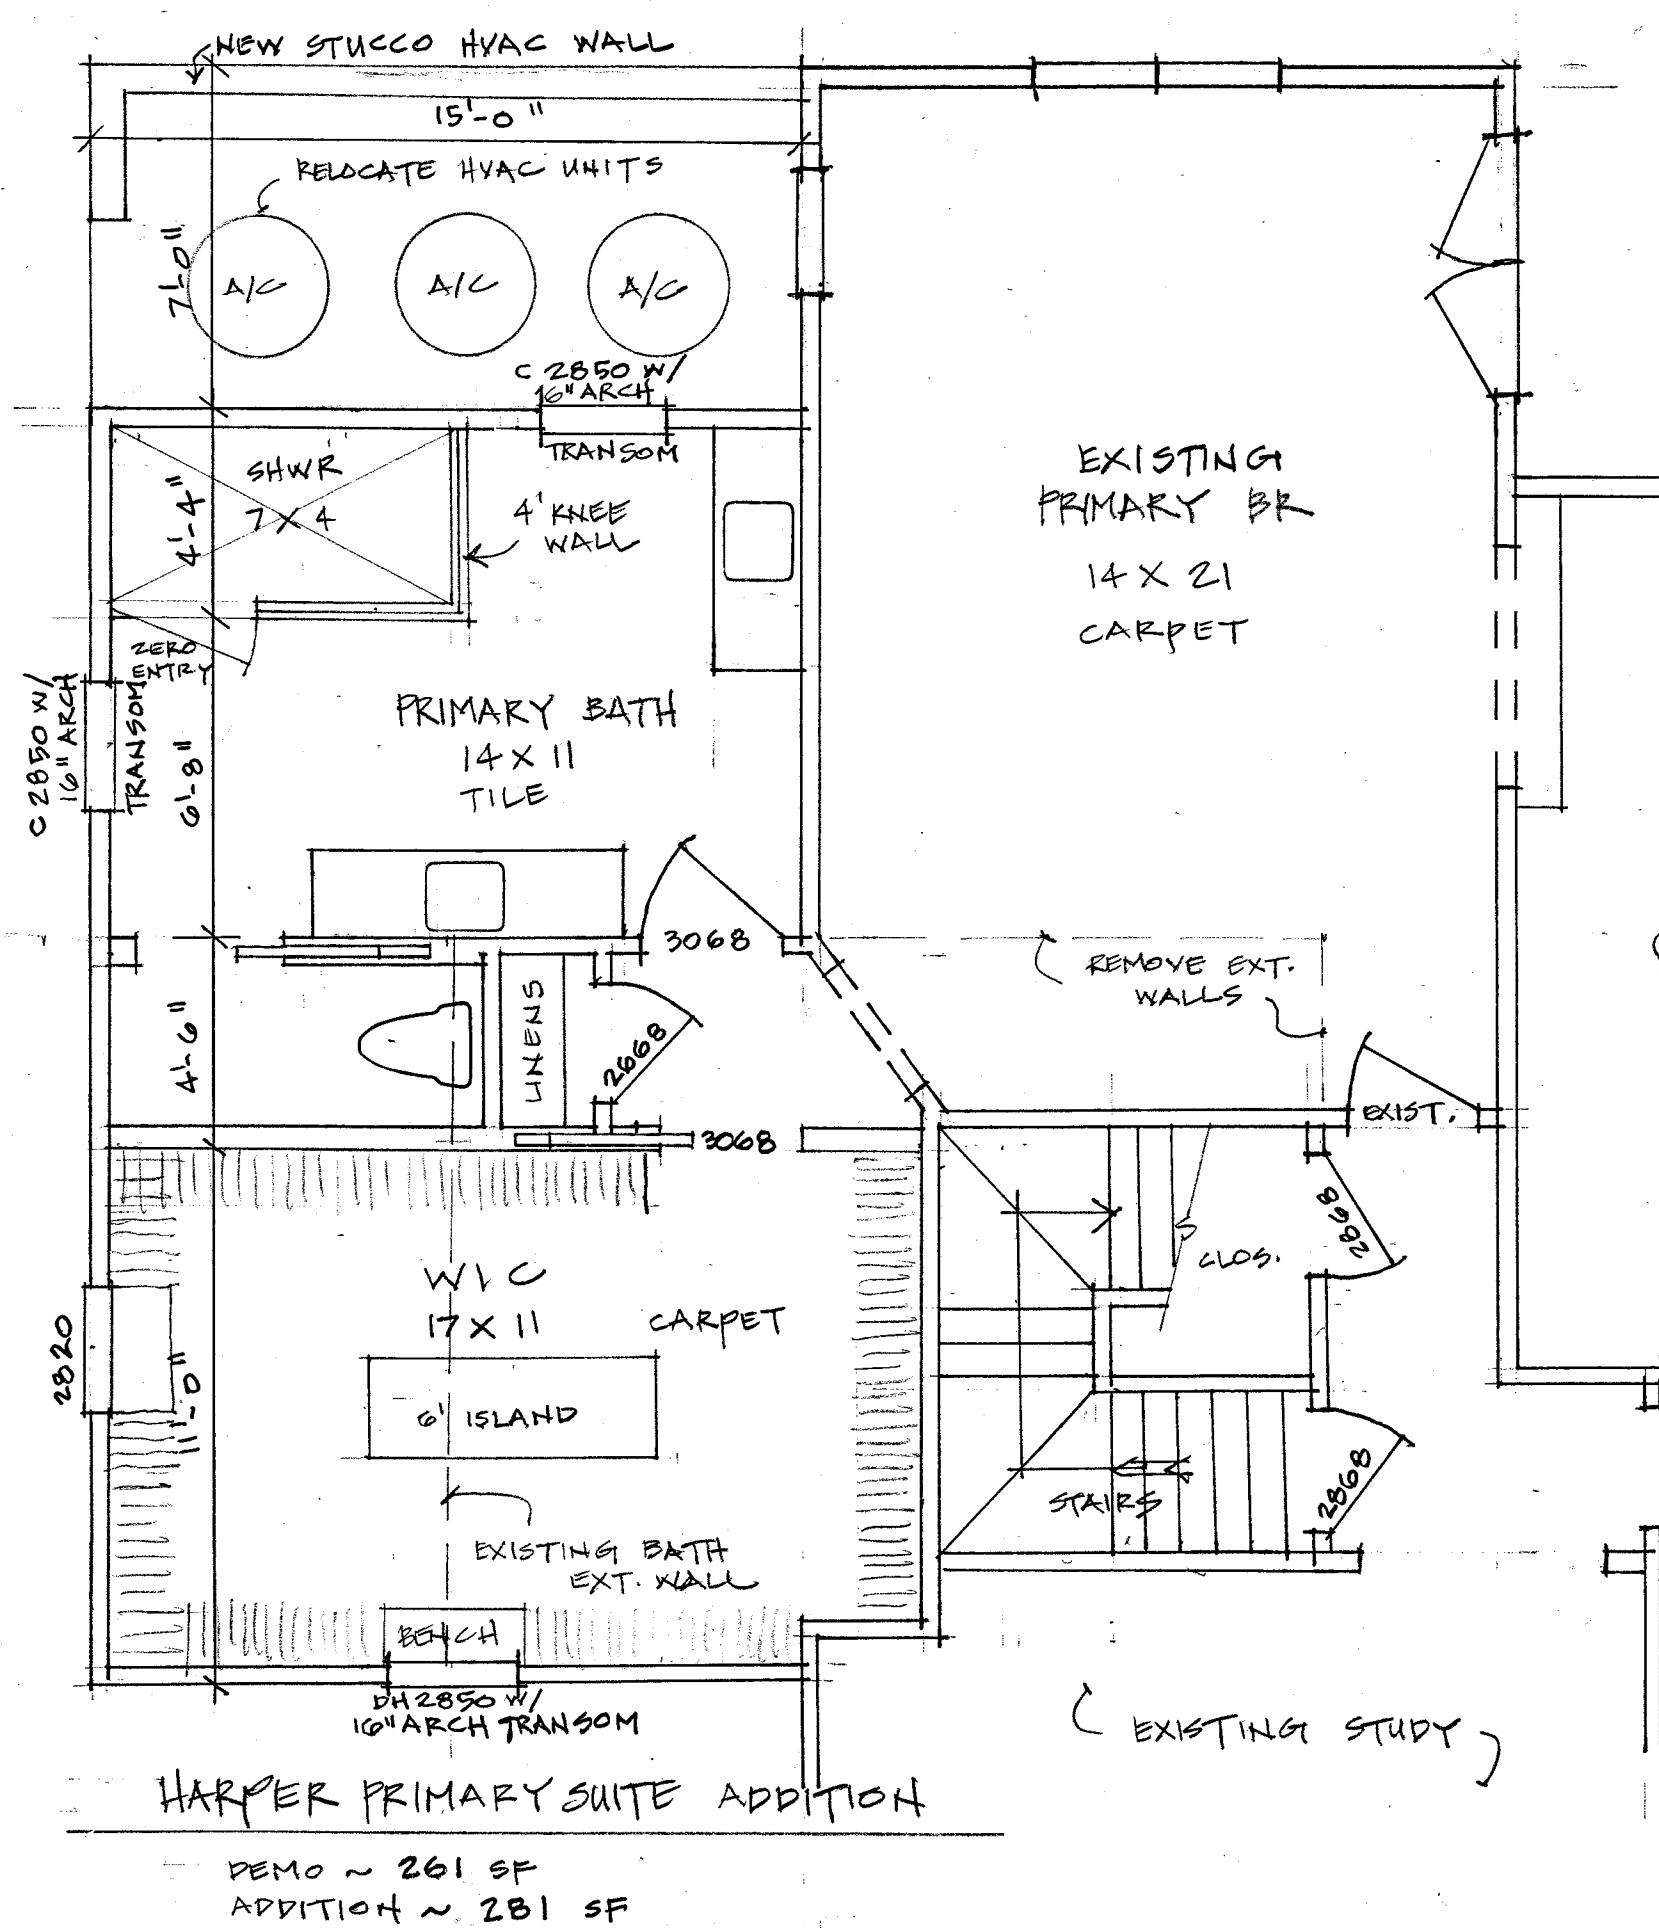

RMB BUILDING & DESIGN, LLC

FIRST FLOOR PLAN / DEMO
SCALE: 1/4" = 1'-0"

A - 1

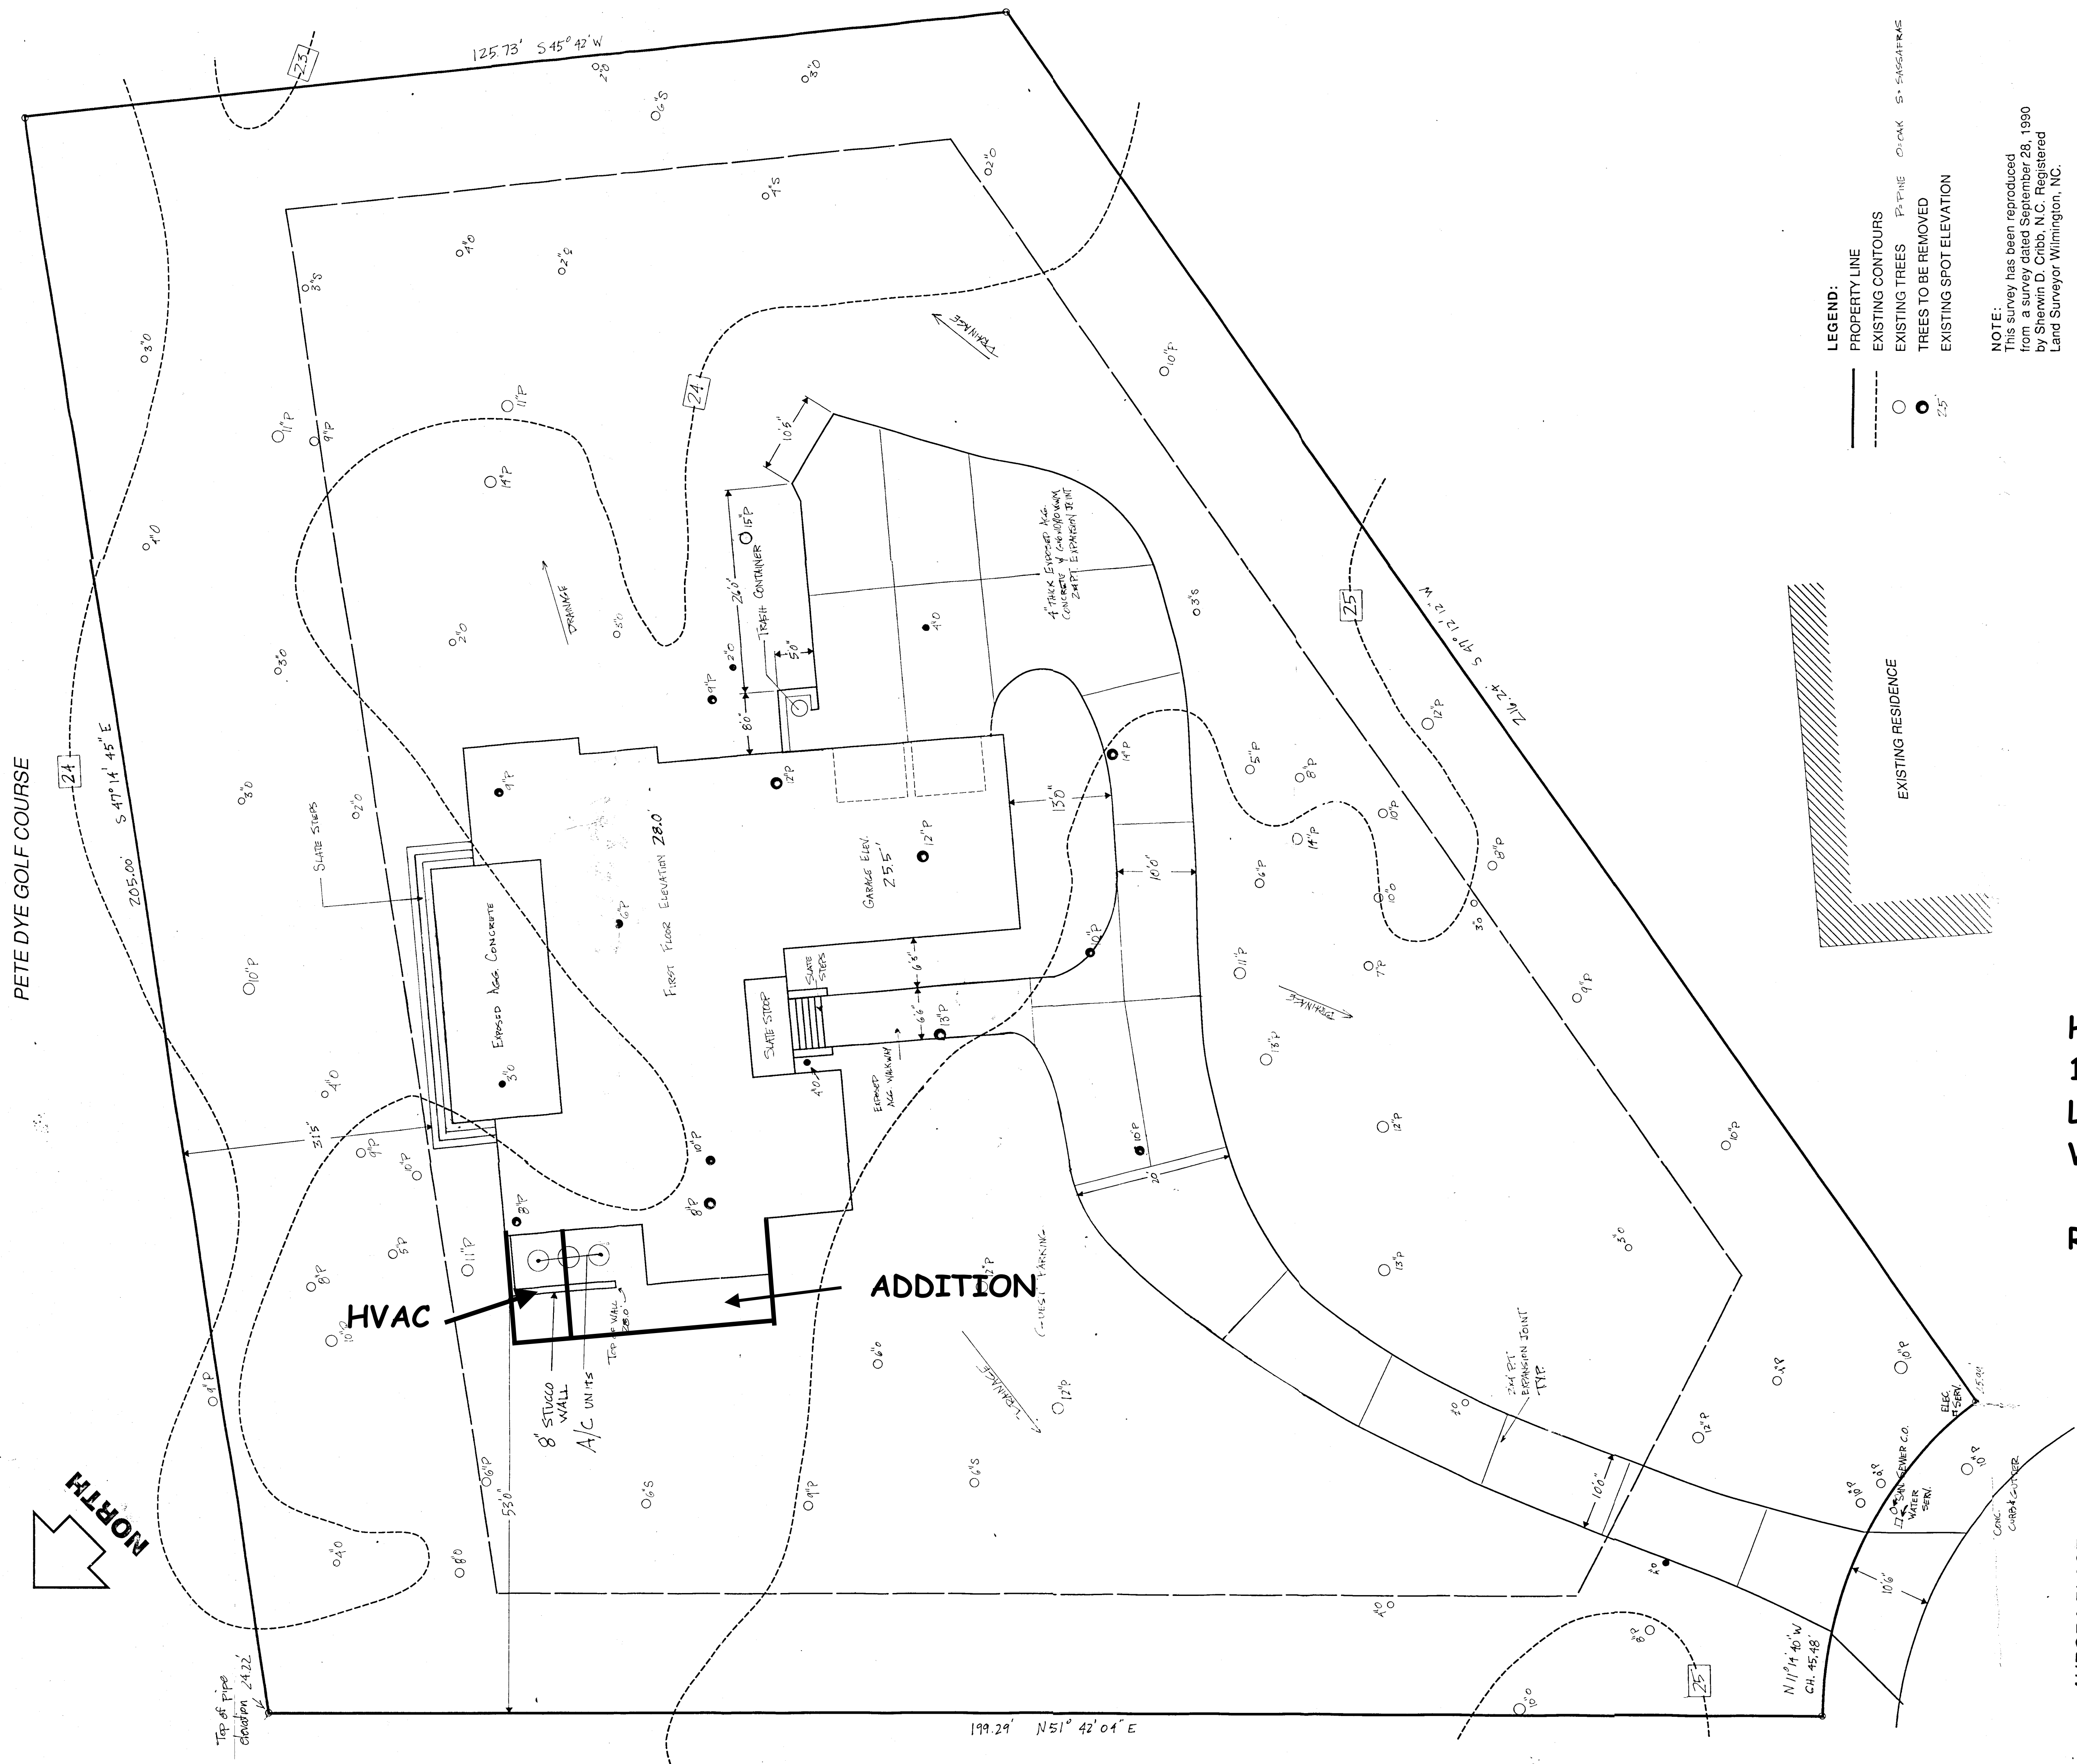


HARPER RESIDENCE ADDITION
1612 AURORA PLACE
LOT 8, BLOCK 12
WILMINGTON, NC 28405

RMB BUILDING & DESIGN, LLC


SITE PLAN
1"=10'

HARPER RESIDENCE ADDITION
1612 AURORA PLACE
WILMINGTON, NC 28405

RMB BUILDING & DESIGN, LLC

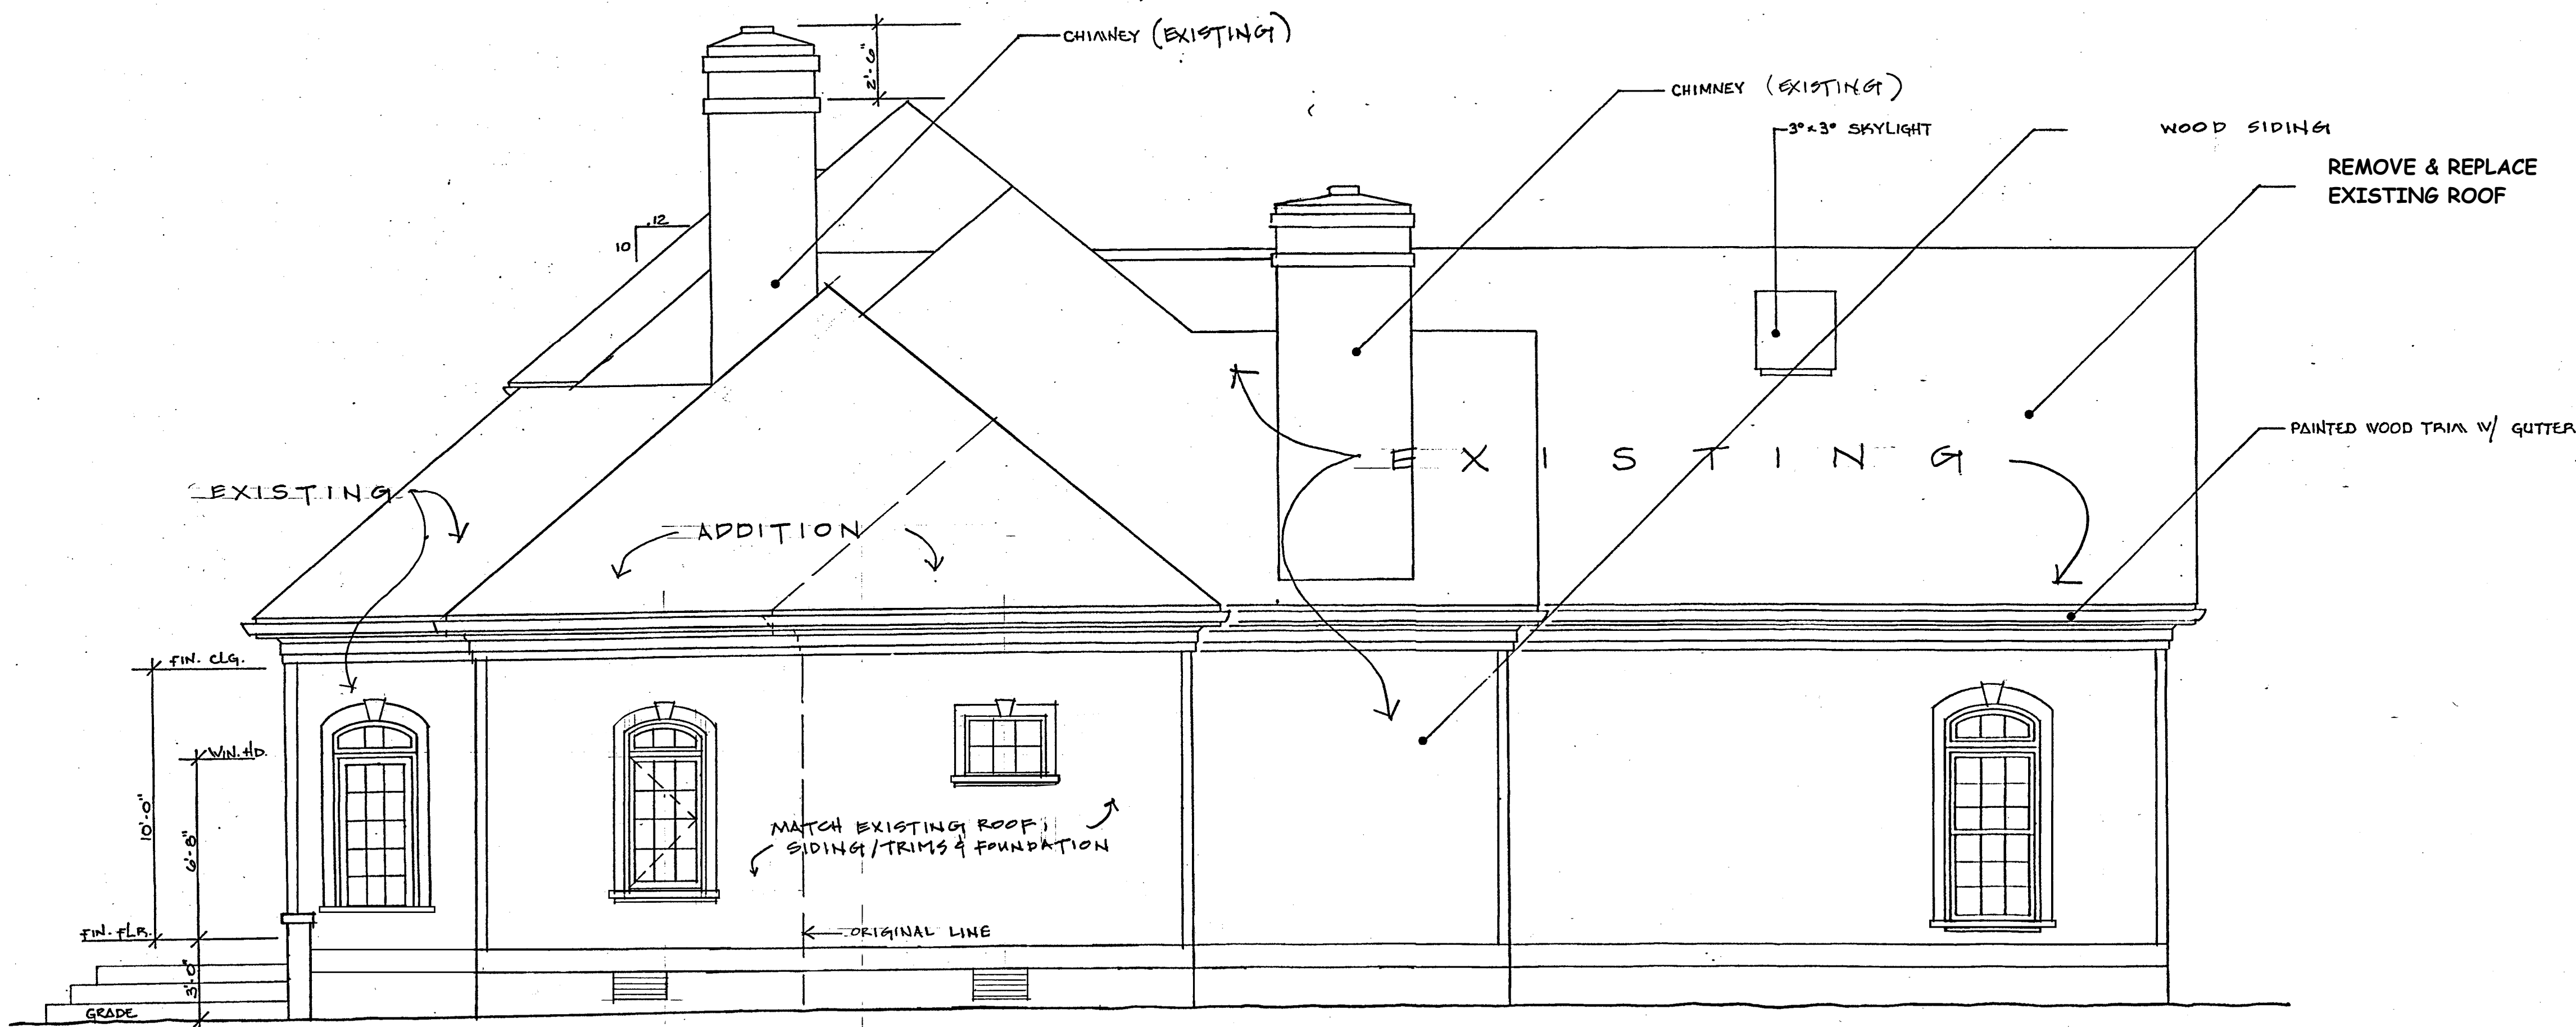

LEFT SIDE ELEVATION
SCALE: 1/4" = 1'-0"

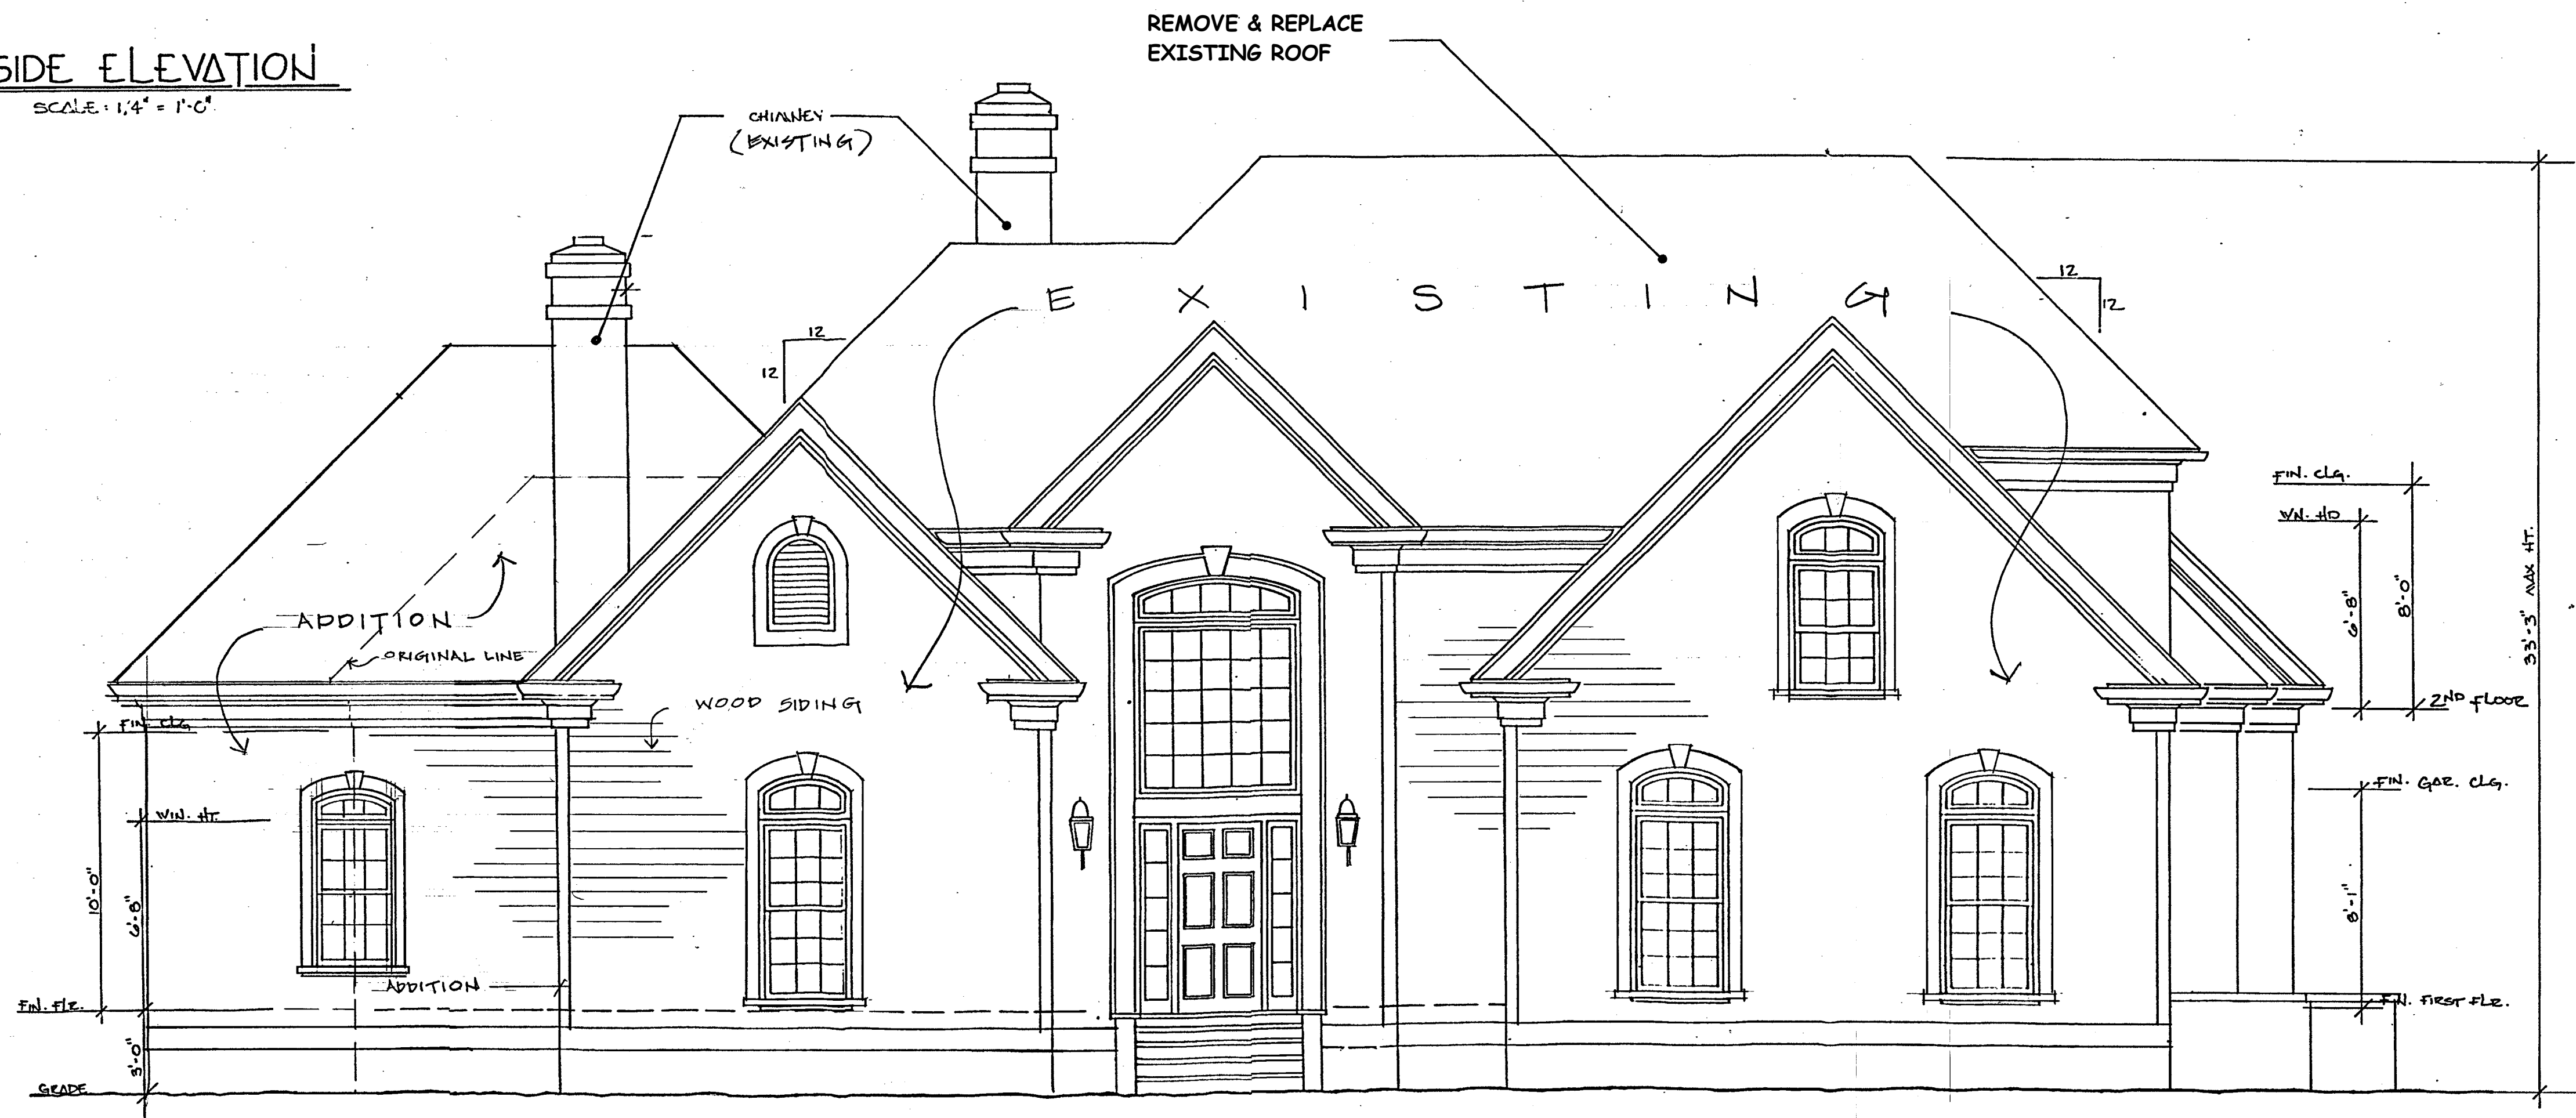

FRONT ELEVATION
SCALE: 1/4" = 1'-0"

7/1/26

A - 2