


MCLAMB/MURCHISON
COVERED PORCH
 2003 KENILWORTH LN.
 WILMINGTON, NC 28405

© 2016 MARK LOUDERMILK ARCHITECTS, PLLC


MARK	DATE	DESCRIPTION
PROJECT NO:	26028	
CAD DWG FILE:	26028_ELEVATIONS.DWG	
DRAWN BY:	LML	
CHK'D BY:	LML	

PLANS

A101

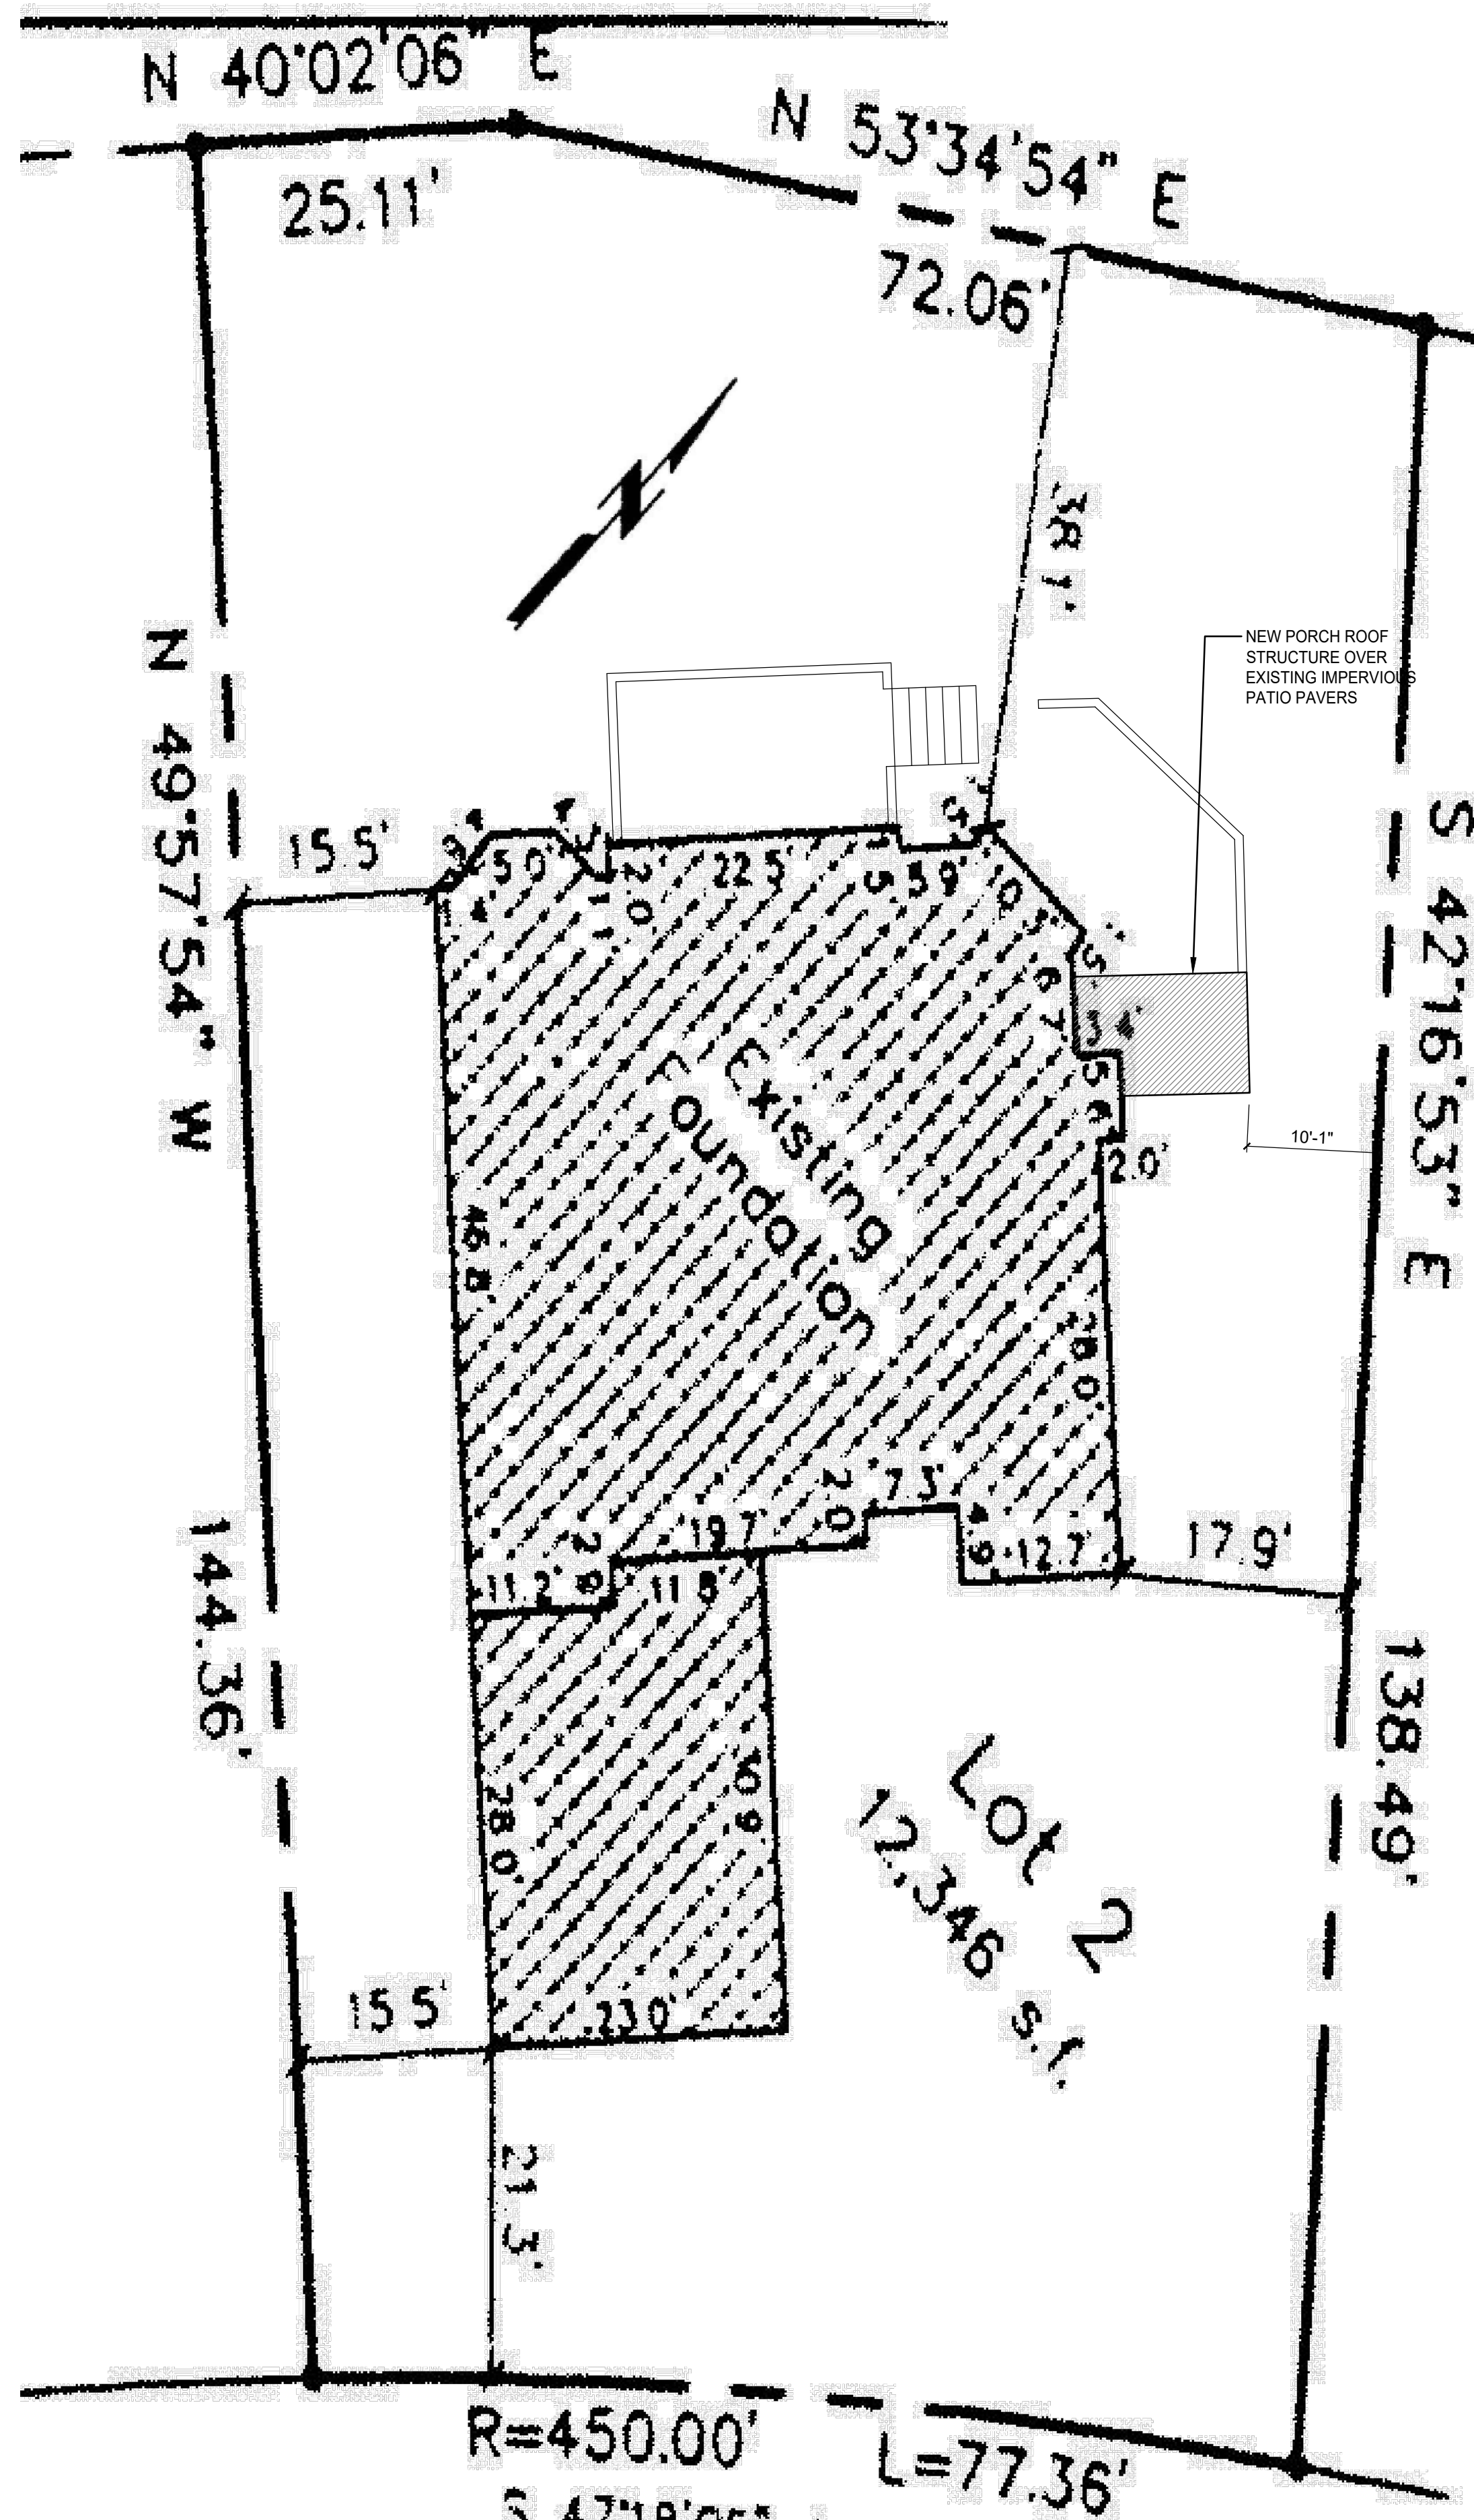




(A1) SITE PLAN
 Scale: 1" = 10'-0"

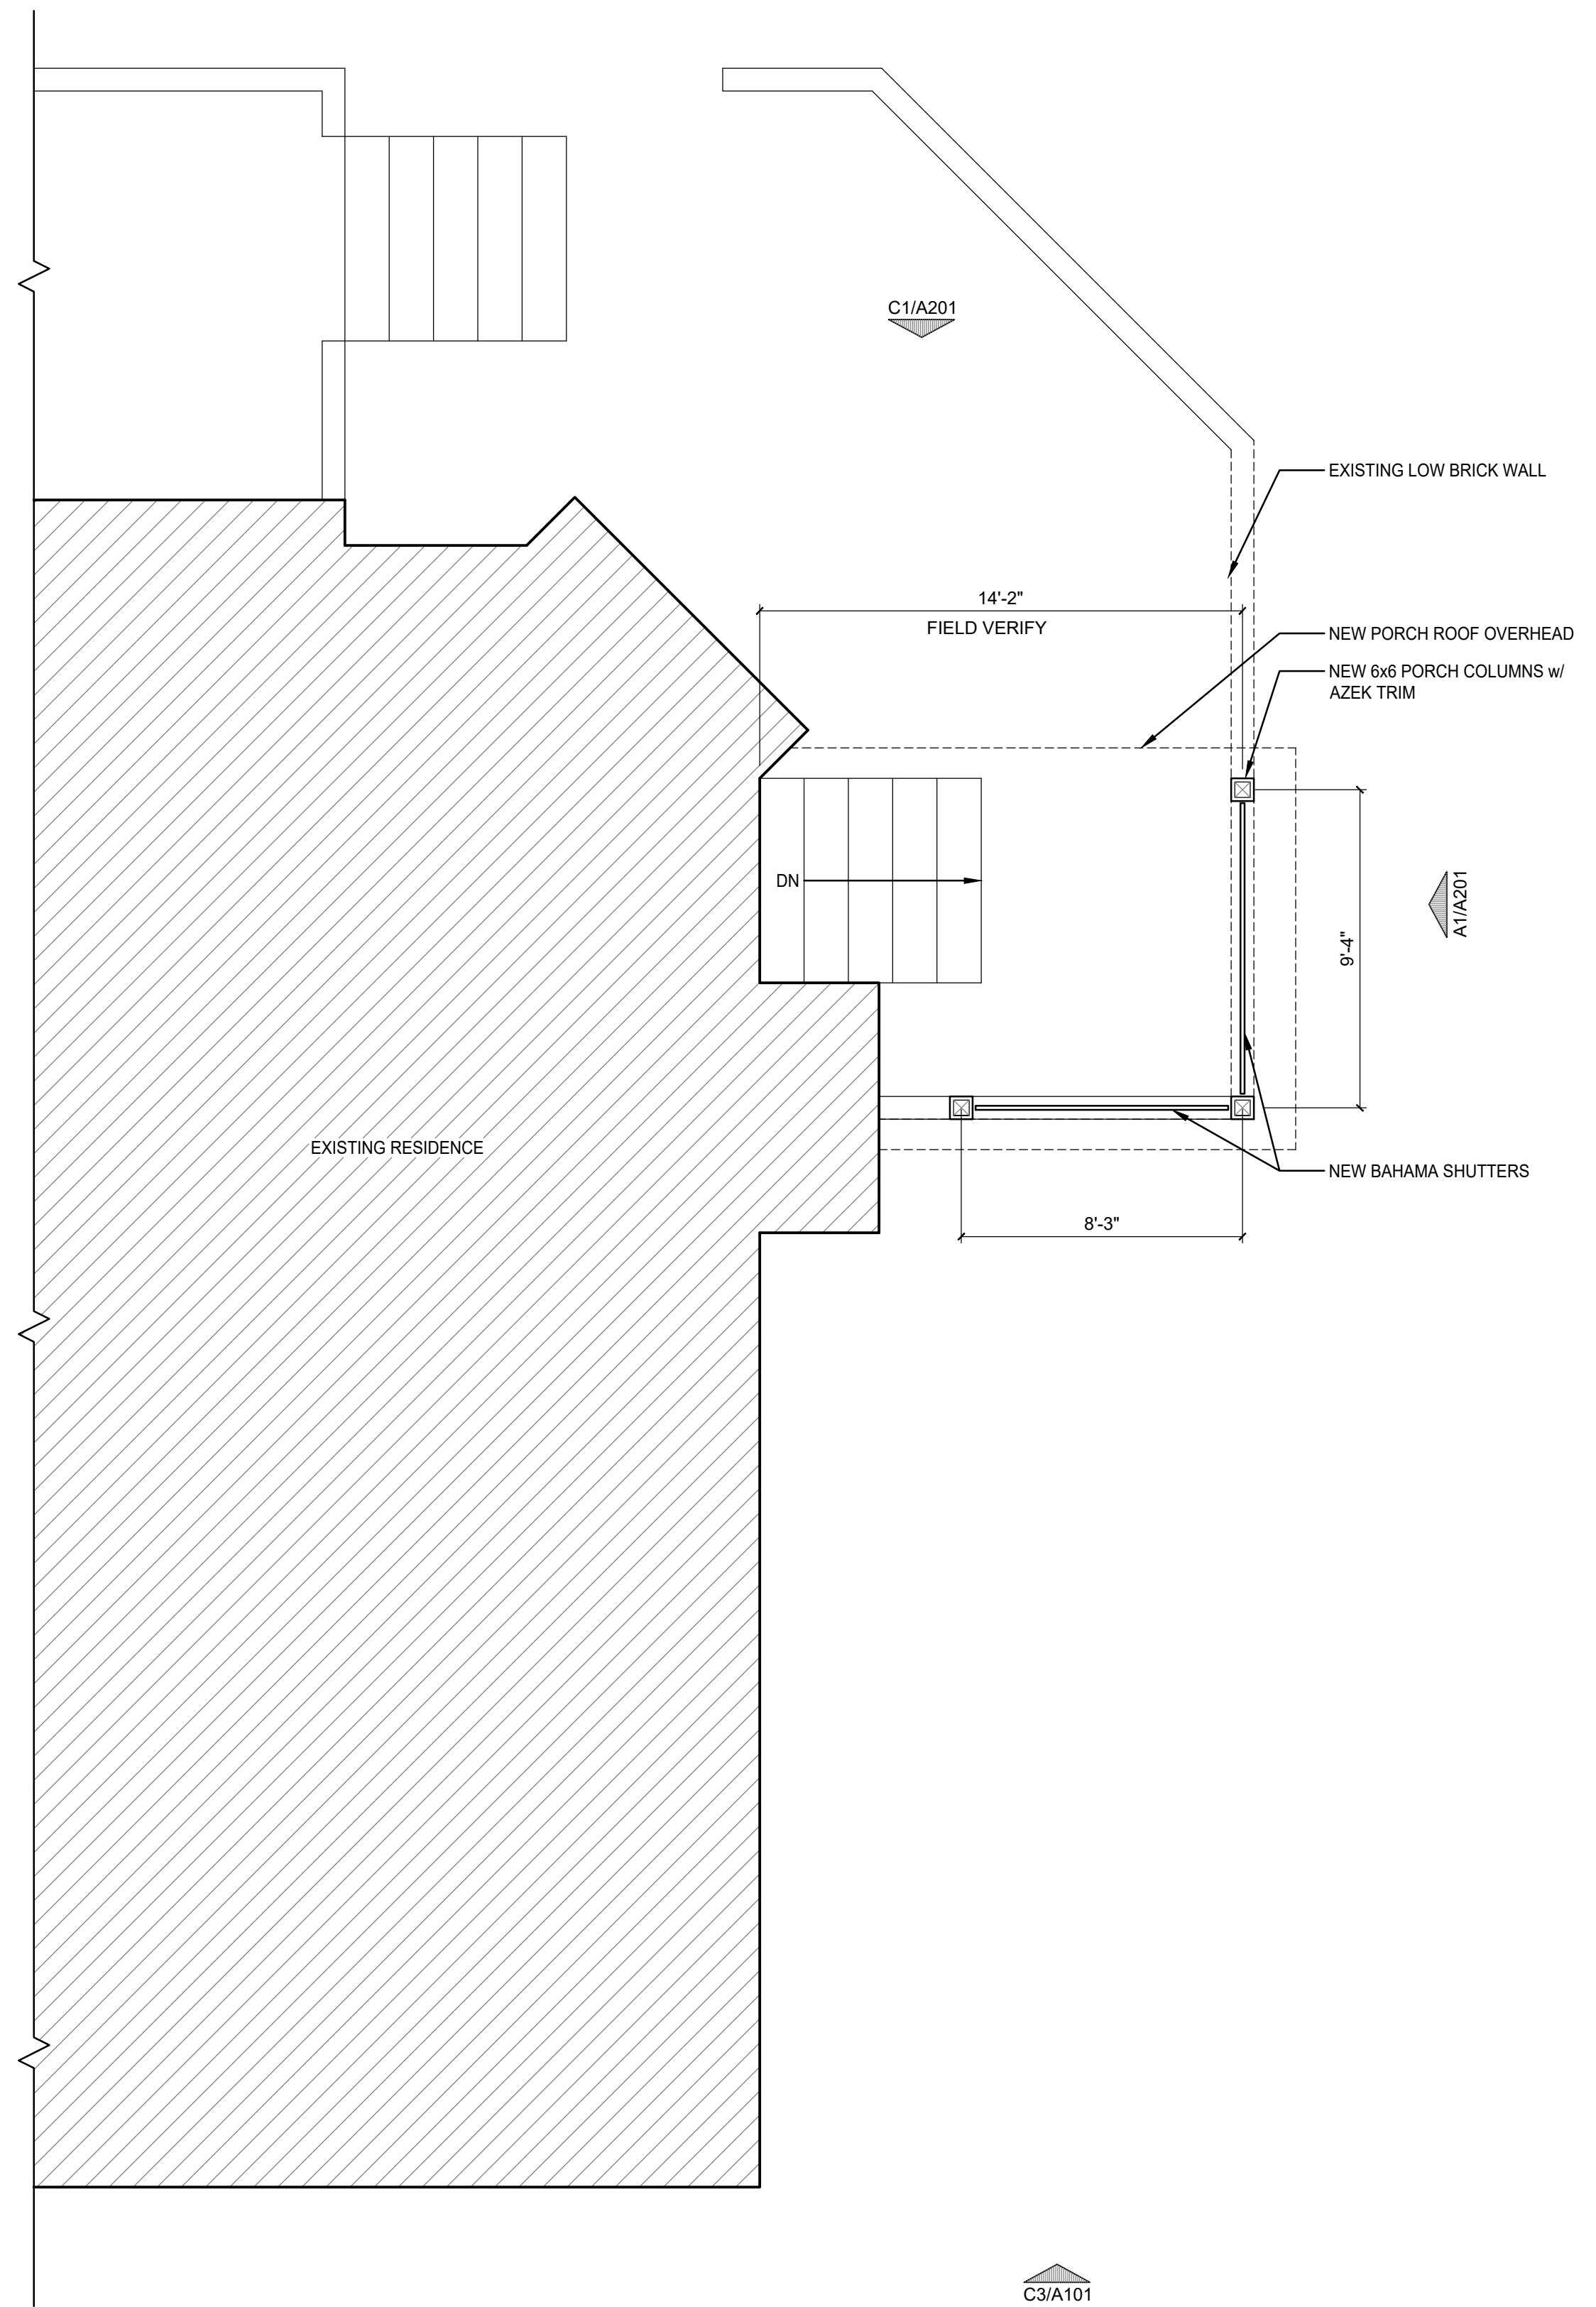

(A3) FLOOR PLAN
 Scale: 1/4" = 1'-0"

D
C
B
A

5 4 3 2 1

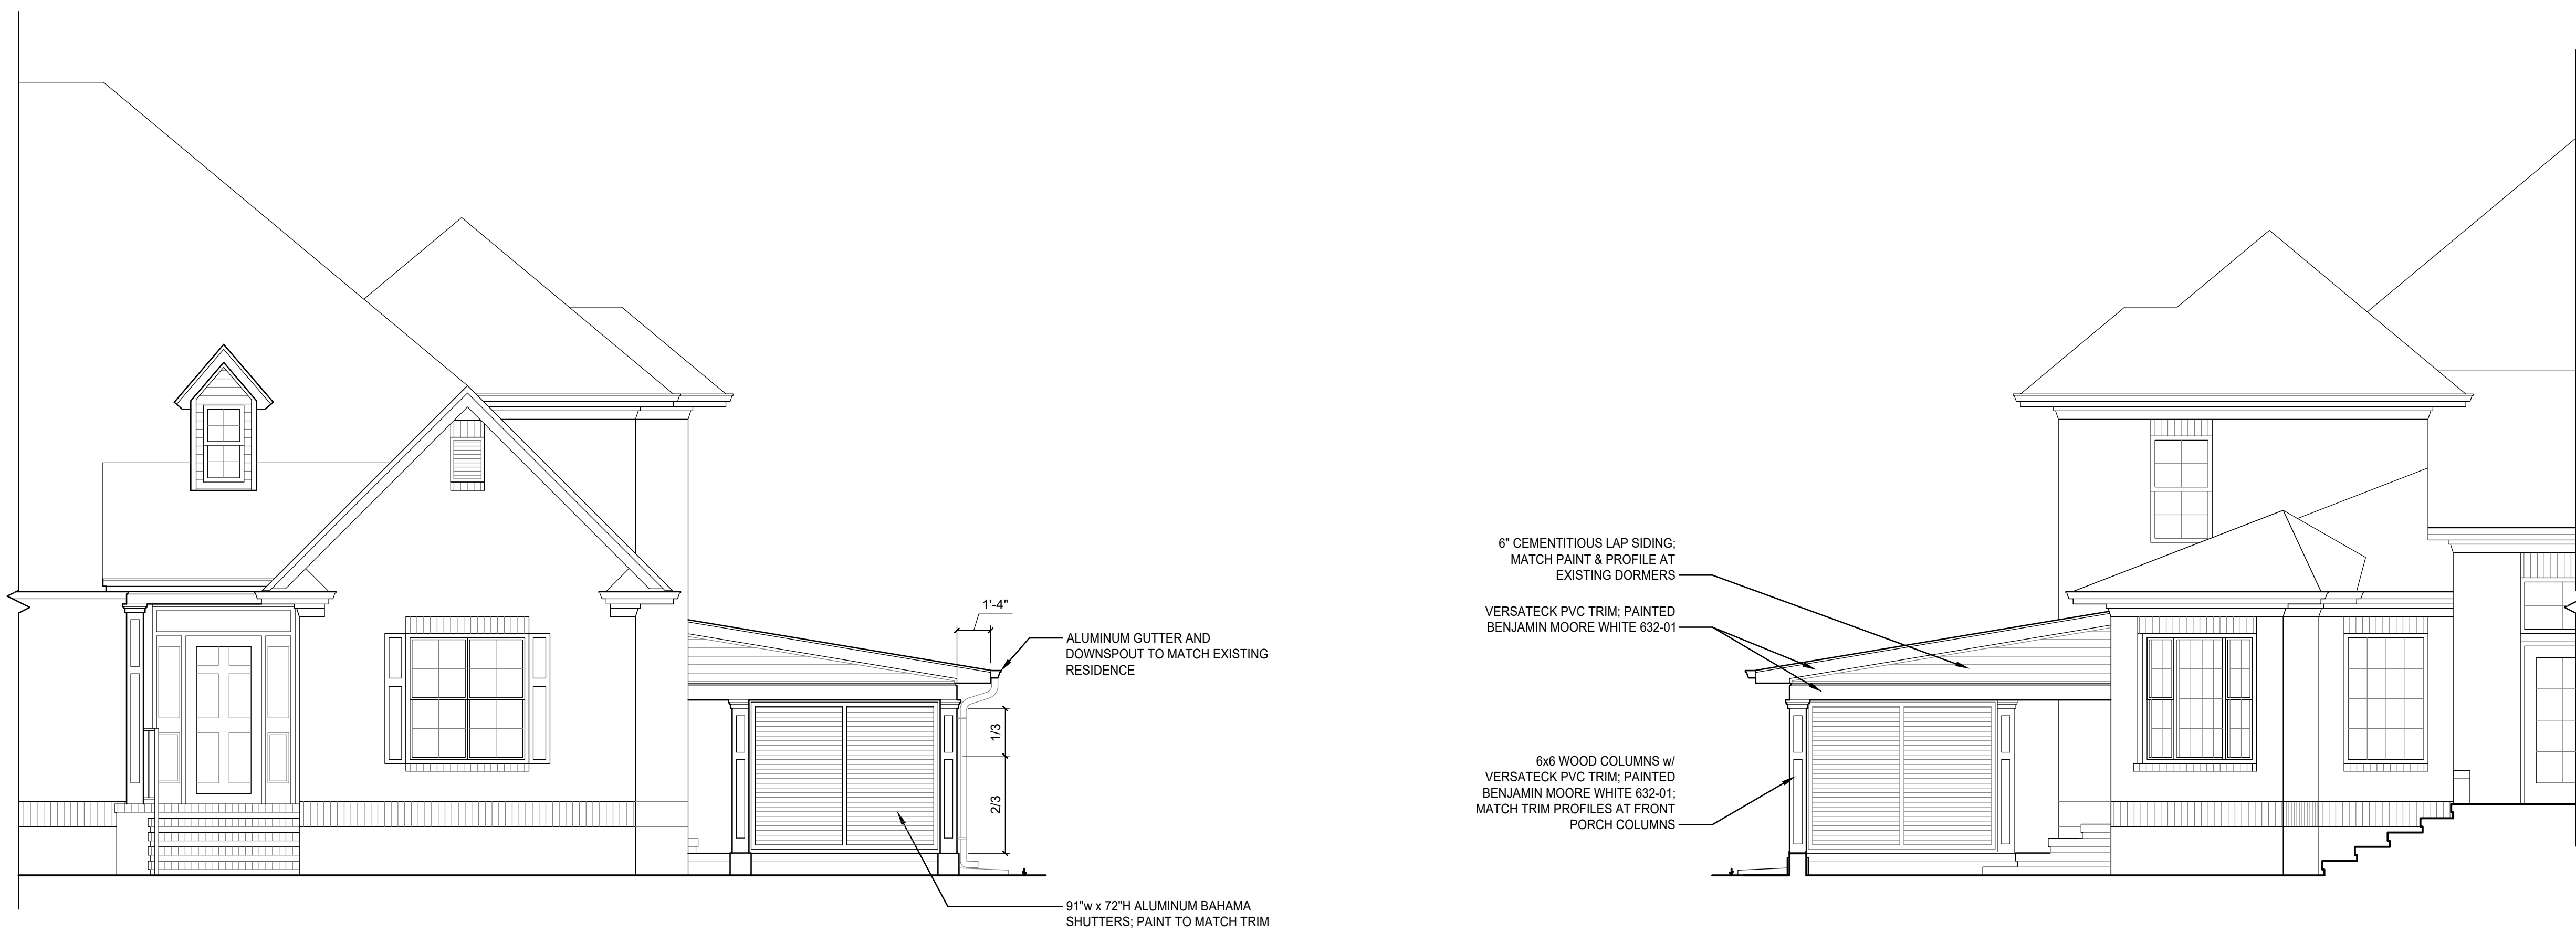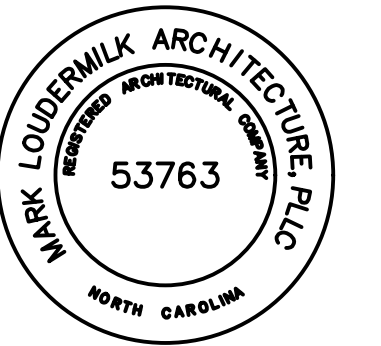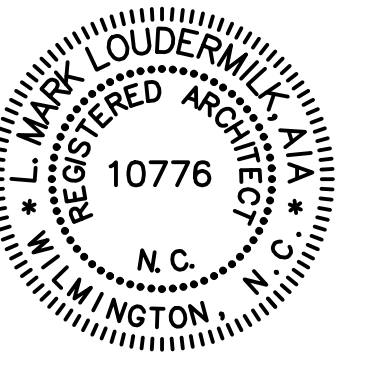

C3 SOUTHEAST ELEVATION
 Scale: 1/4" = 1'-0"

C1 NORTHWEST ELEVATION
 Scale: 1/4" = 1'-0"



A1 NORTHEAST ELEVATION
 Scale: 1/4" = 1'-0"

MCLAMB/MURCHISON
COVERED PORCH
 2003 KENILWORTH LN.
 WILMINGTON, NC 28405

© 2026 MARK LOUDERMILK ARCHITECTS, PLLC

MARK	DATE	DESCRIPTION
PROJECT NO:	26028	
CAD DWG FILE:	26028_ELEVATIONS.DWG	
DRAWN BY:	LML	
CHK'D BY:	LML	

ELEVATIONS