

2220 Moreland Drive

Rear Elevation


Rear of House
 Modifications
 Floor Plan

DRAWN BY
 CEB

DATE
 4/30/26

SHEET

1

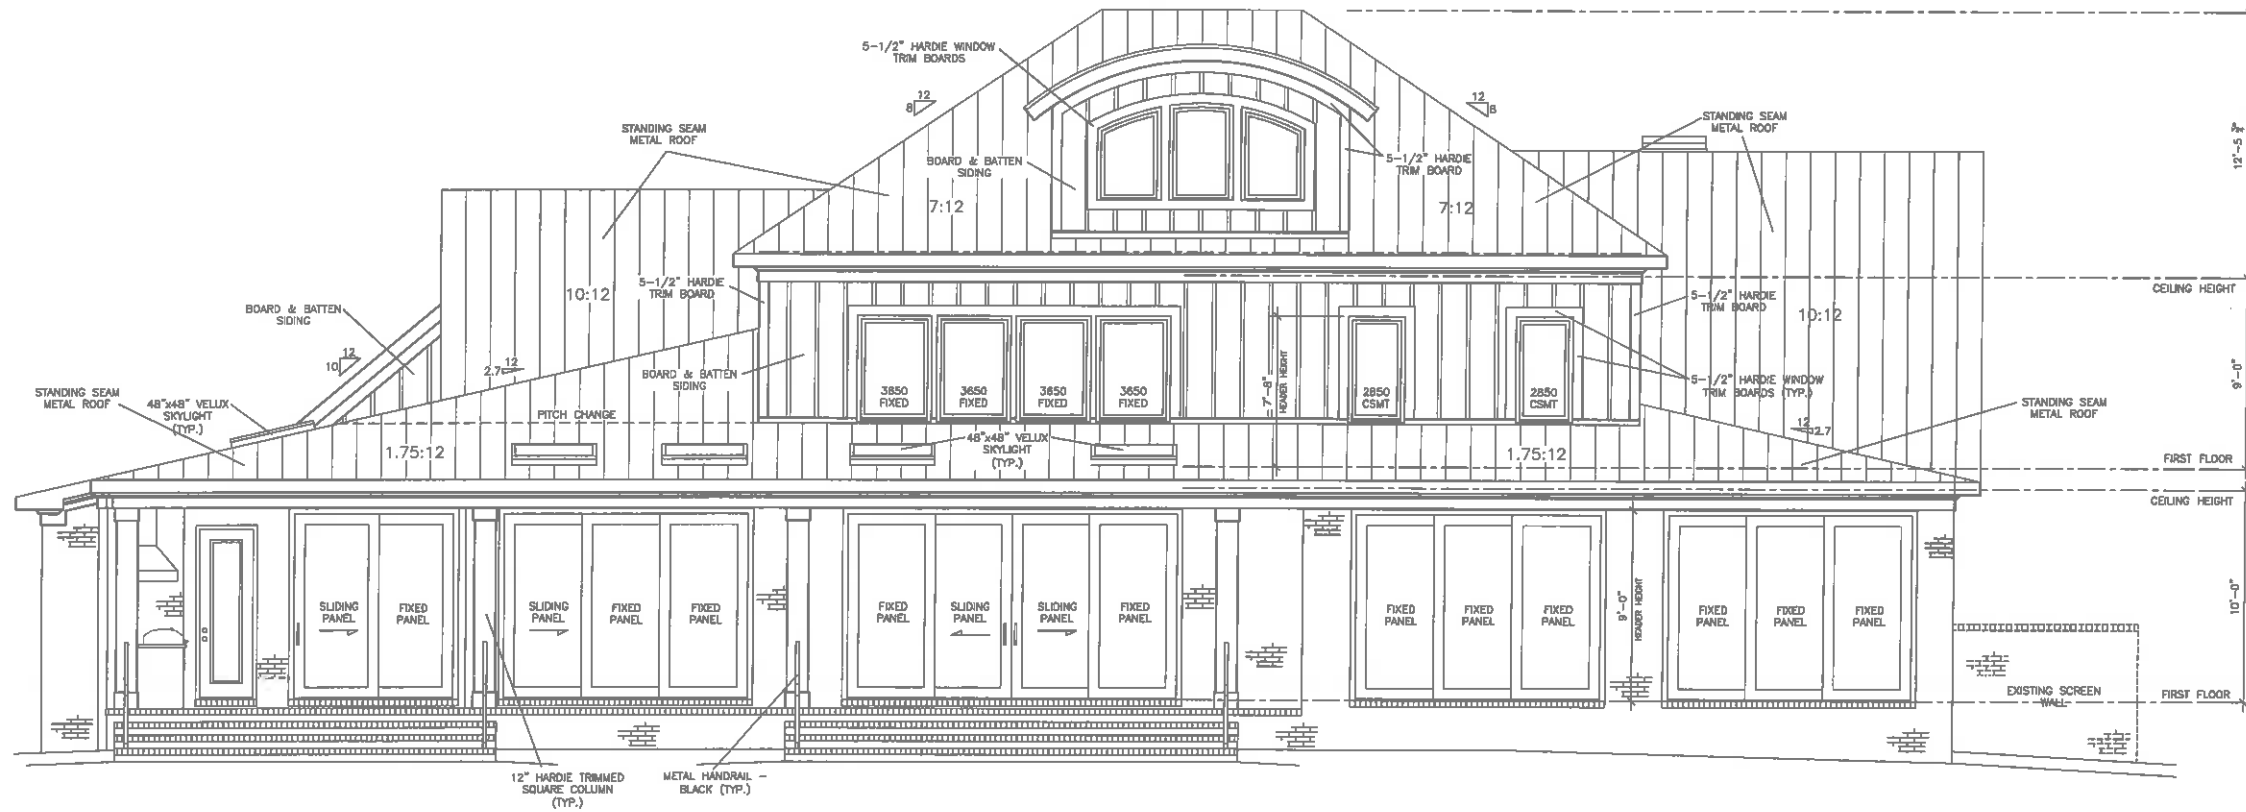

REAR ELEVATION 1/4" = 1'-0"



LEFT ELEVATION 1/4" = 1'-0"



RIGHT ELEVATION 1/4" = 1'-0"