


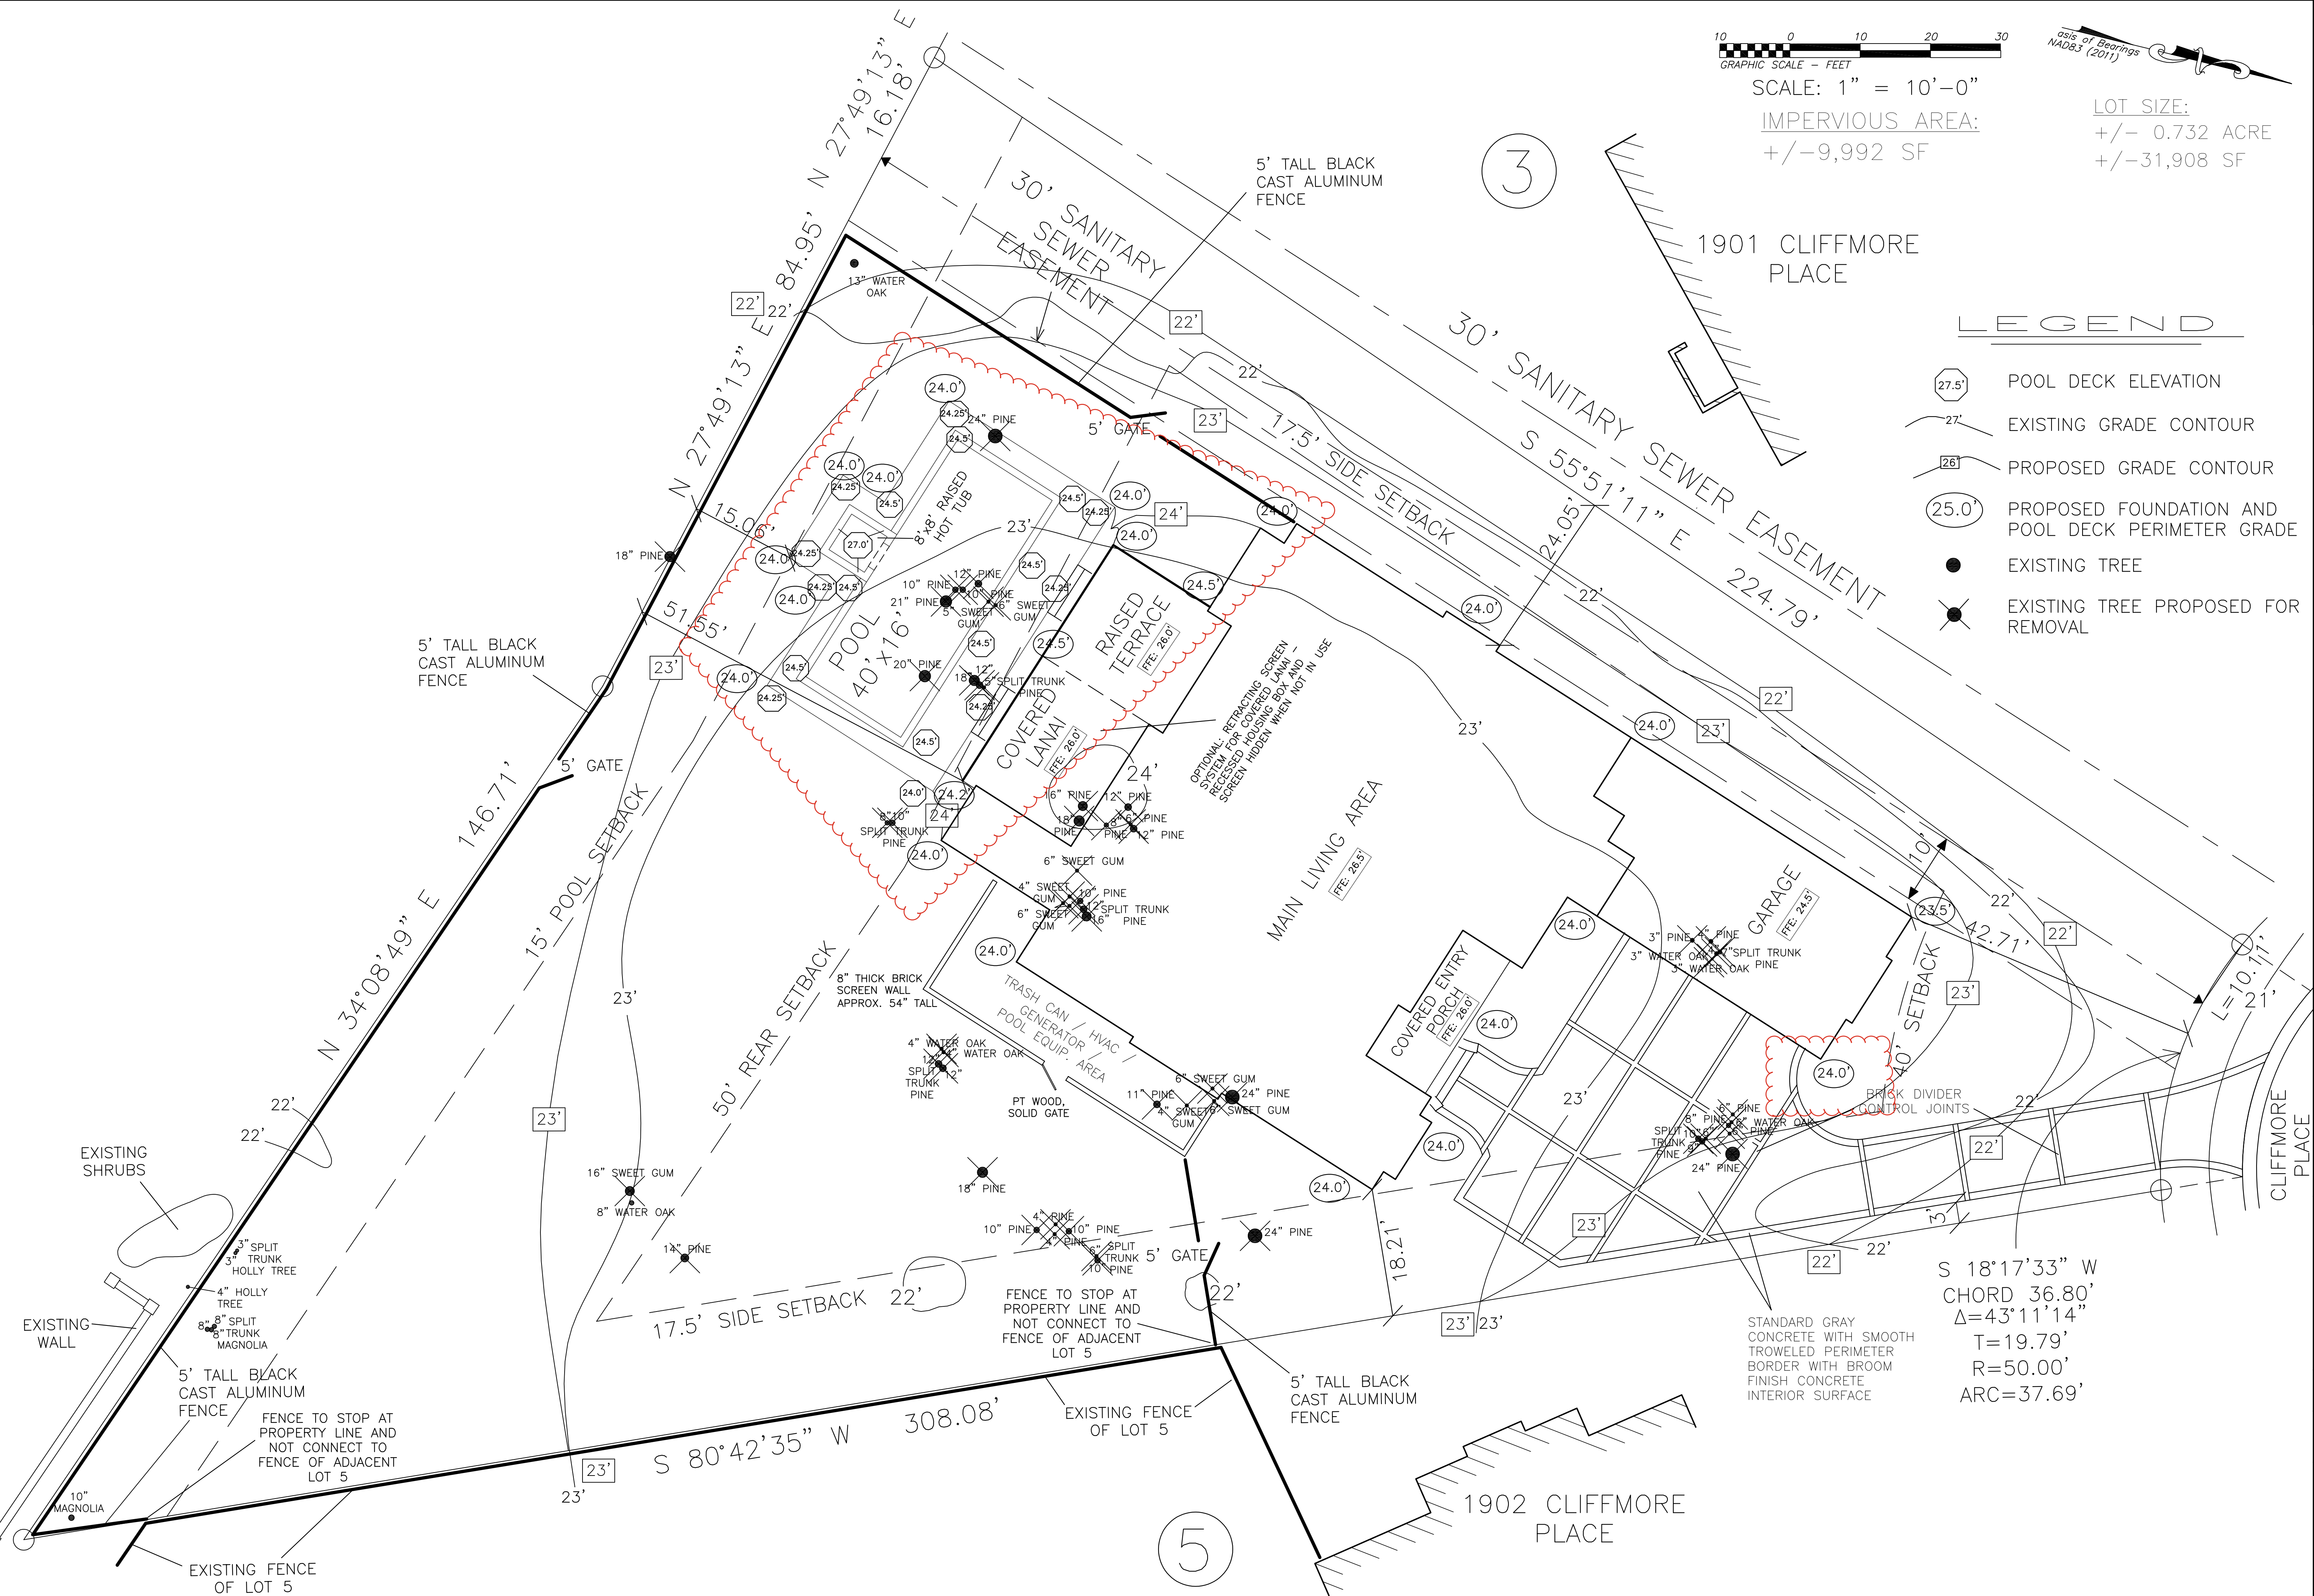

Blanton Building, Inc.
PO Box 3122
Wilmington, NC 28406
(910) 538-7888

1900 Cliffmore Place
Lot 4, Block 23
Landfall Subdivision II

Site Plan

DRAWN BY:
CEB

DATE
6/29/26

SHEET
SP