



MORELAND DRIVE

S 80°07'27" W  
CH. = 87.6'  
ARC = 93.54'

N 30°47'42" W 70.00'

S 63°56'32" E 269.49'

SCALE: 1" = 10'-0"

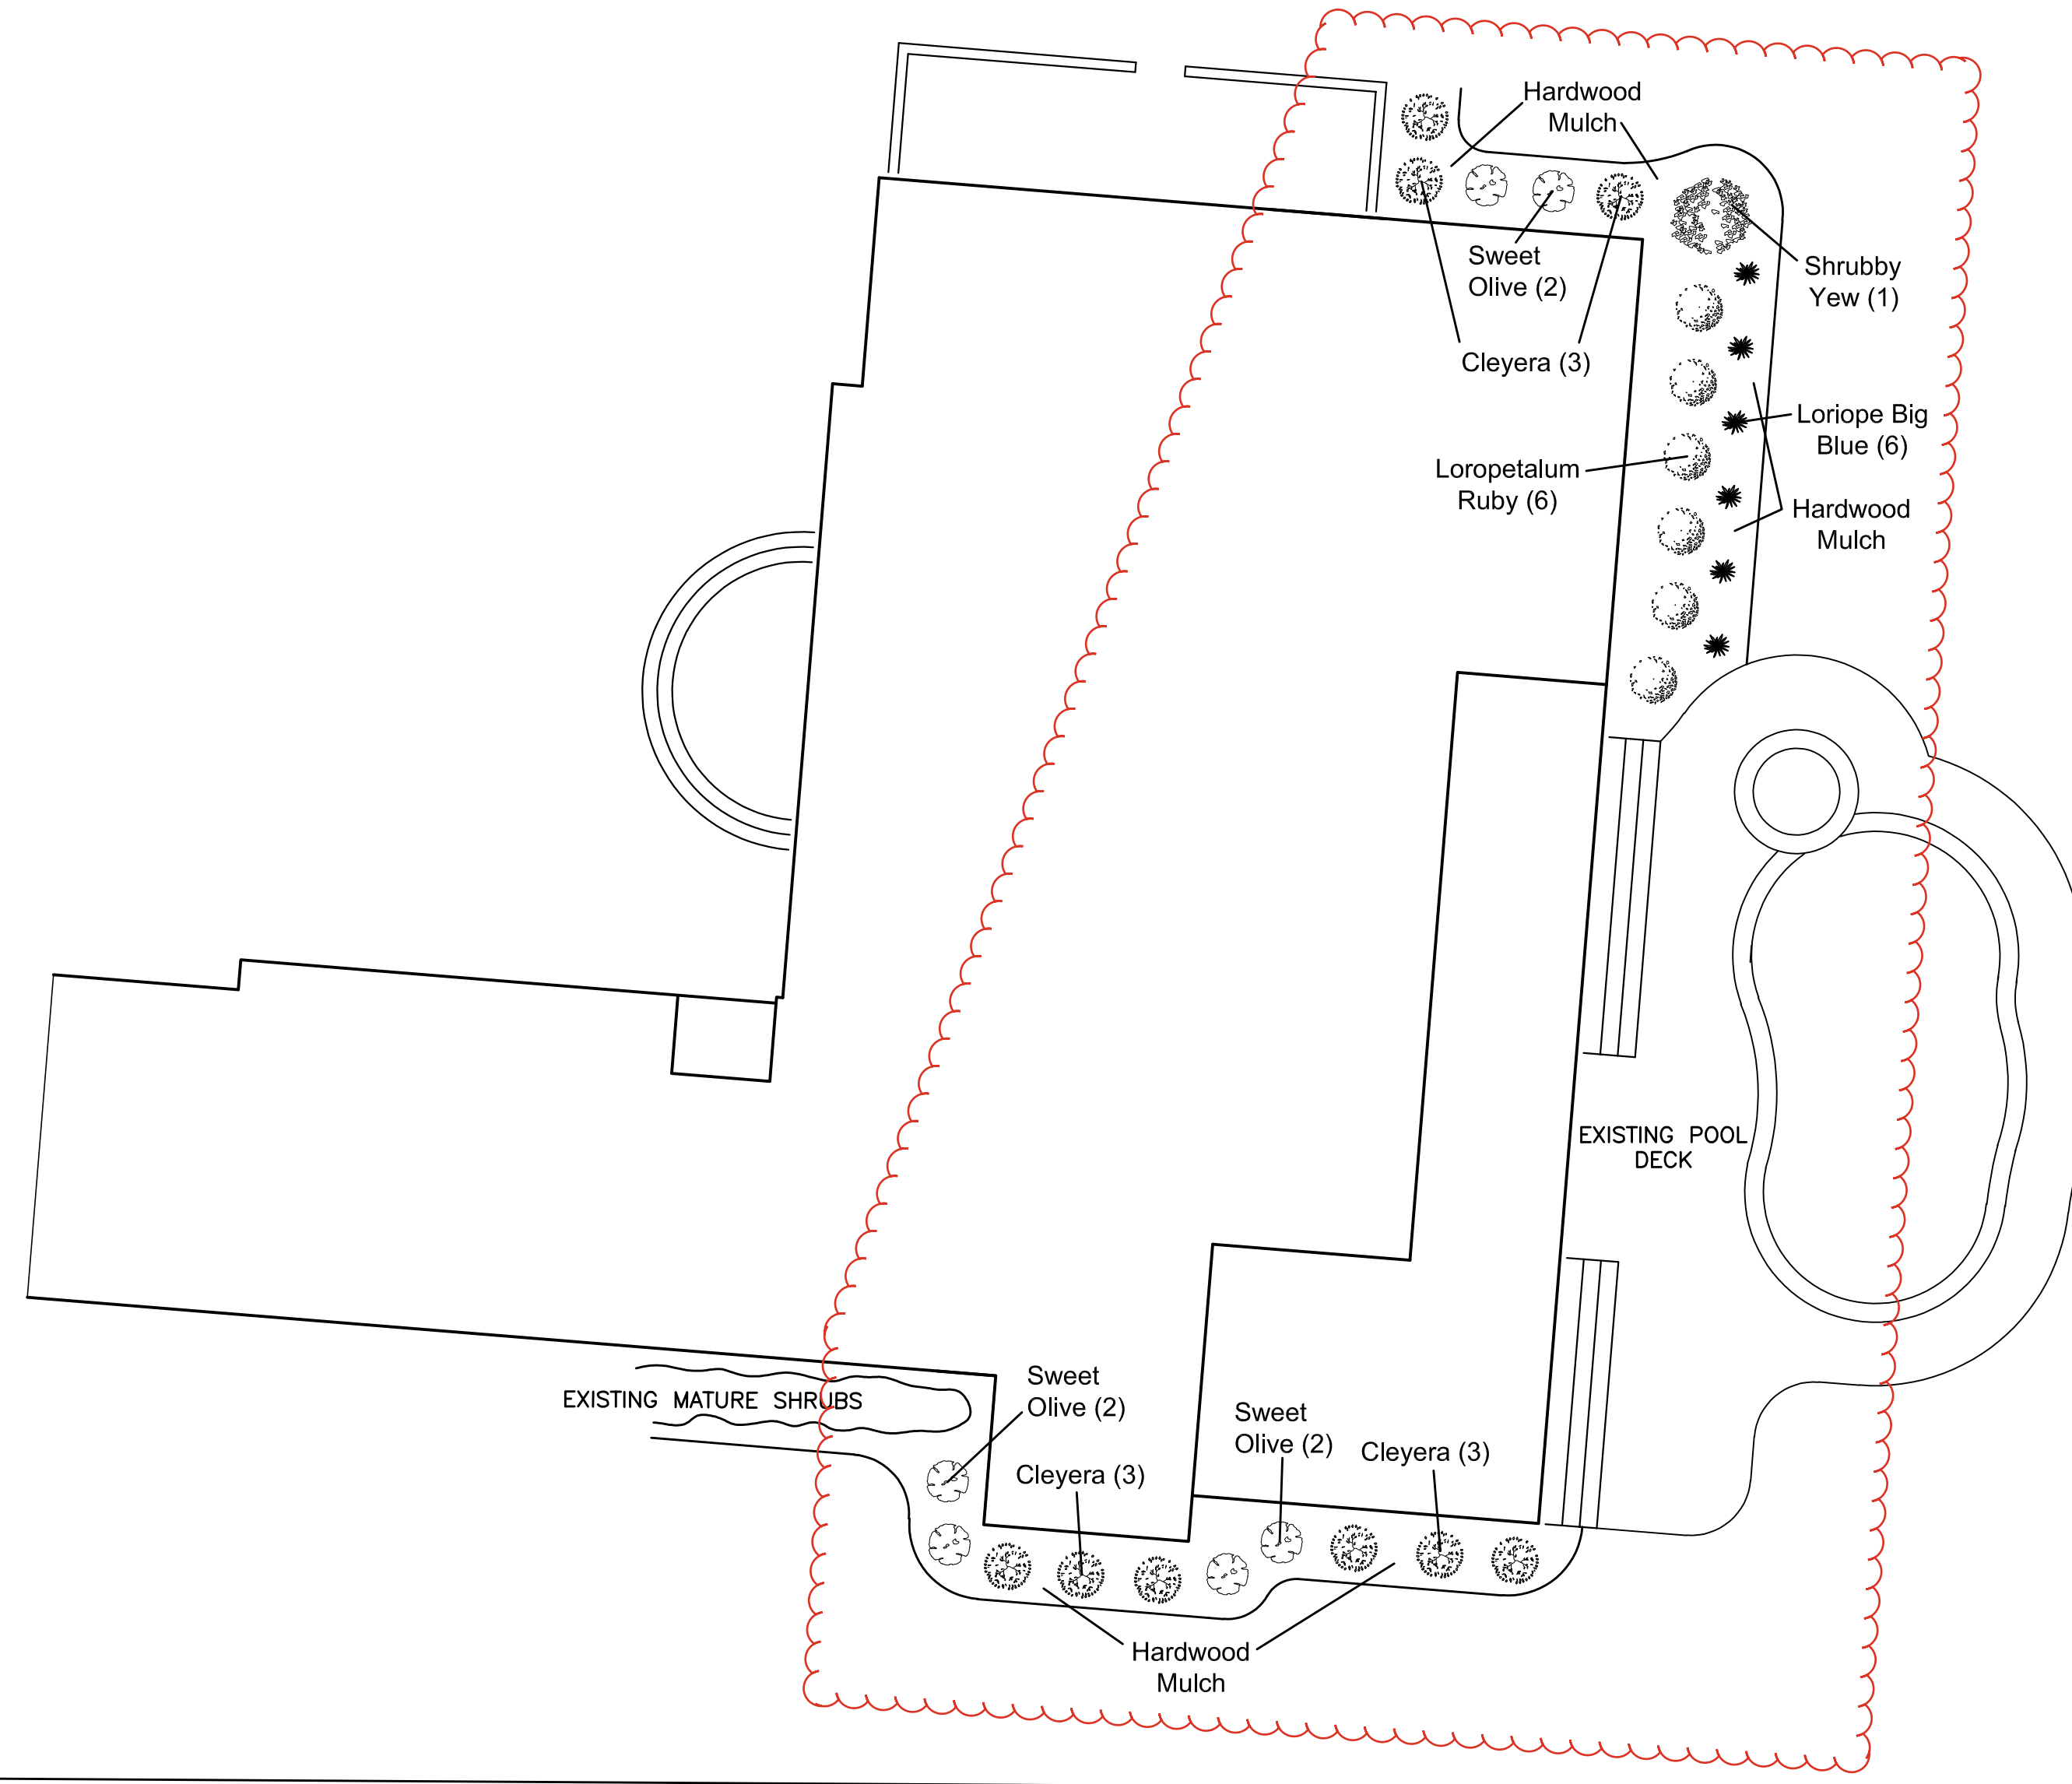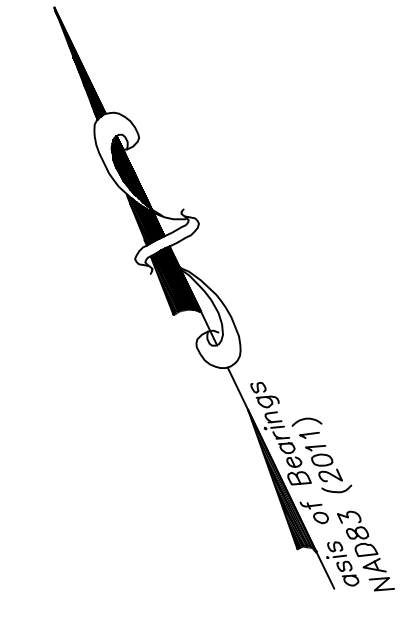

SHRUBBERY TO BE  
ADDED WITH  
EXPANSION OF REAR  
OF HOME

N 63°56'32" W 343.09'

PLANT SCHEDULE					
SHRUBS	BOTANICAL NAME / COMMON NAME	CONT	CAL	RANGE	QTY
	Podocarpus macrophyllus 'Maki' Shrubby Yew	7 gal.	30-36" HT.		1
	Osmanthus fragrans Sweet Olive	7 gal.	24-36" HT.		6
	Loropetalum chinense var. rubrum 'Ruby' Ruby Loropetalum	7 gal.	24-30" HT.		6
	Cleyera japonica Cleyera	7 gal.	24-36" HT.		9
	Loriope muscari 'Big Blue' Loriope Big Blue	1 gal.	12-18" HT.		6
GROUND COVERS	BOTANICAL NAME / COMMON NAME		CAL	RANGE	QTY
	Hardwood Mulch				

Blanton Building, Inc.  
PO Box 3122  
Wilmington, NC 28406  
(910) 538-7888

2220 Moreland Drive  
Lot 5, Block 45  
Landfall Subdivision II

Landscape Additions

Blanton  
Residence

DRAWN BY:  
CEB


DATE  
5/4/26

SHEET

L



FRONT ELEVATION 1/4" = 1'-0"

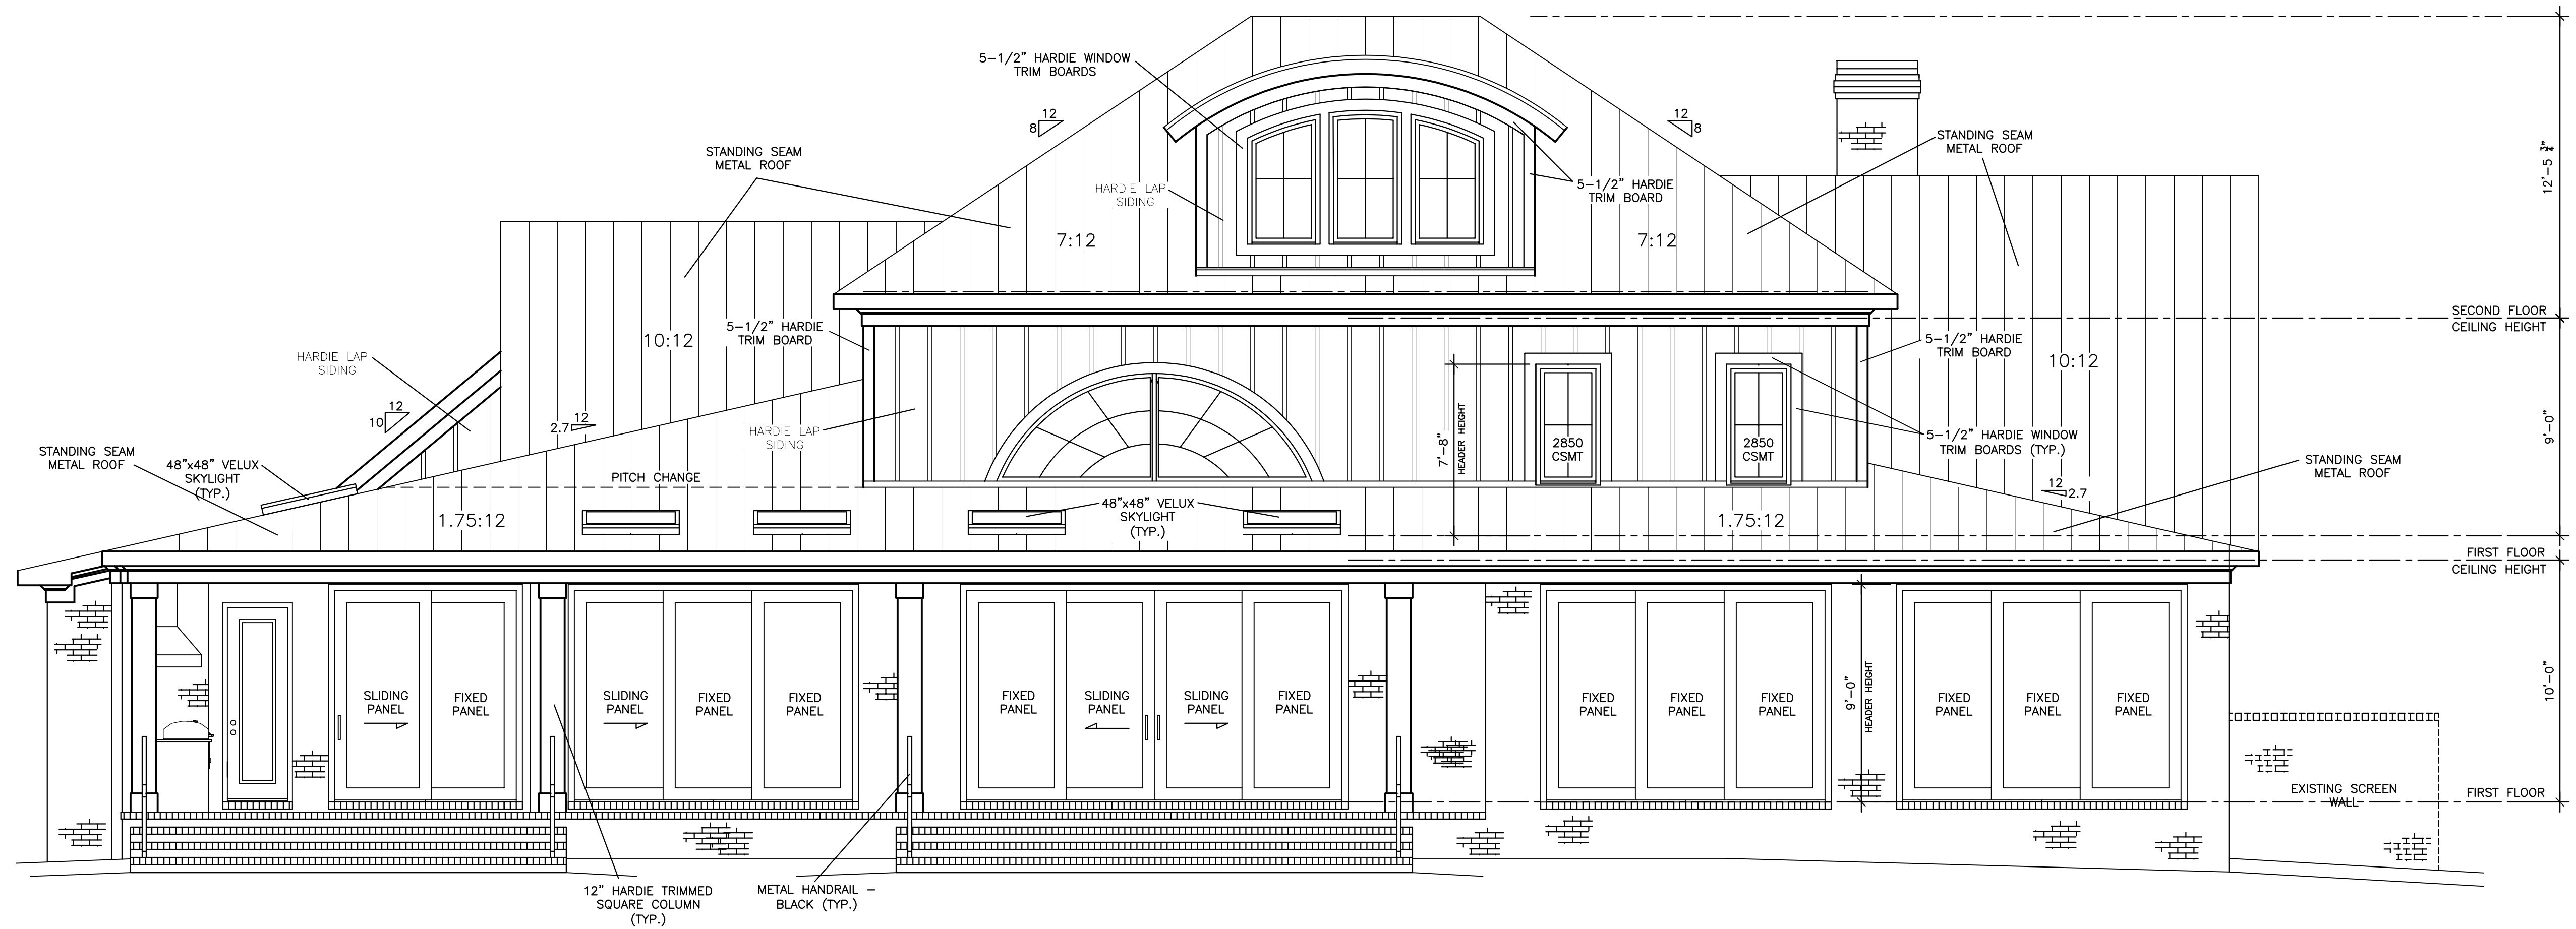

REAR ELEVATION 1/4" = 1'-0"

Blanton Building, Inc.  
P.O. Box 3122  
Wilmington, NC 28406  
(910) 538-7888

2220 Moreland Drive

Front & Rear Elevations

Blanton Residence

DRAWN BY:  
CEB

DATE  
6/14/26

SHEET

1

2220 Moreland Drive

Optional Rear Elevation


Blanton Residence

DRAWN BY:  
CEB


DATE  
6/14/26

SHEET


1.1

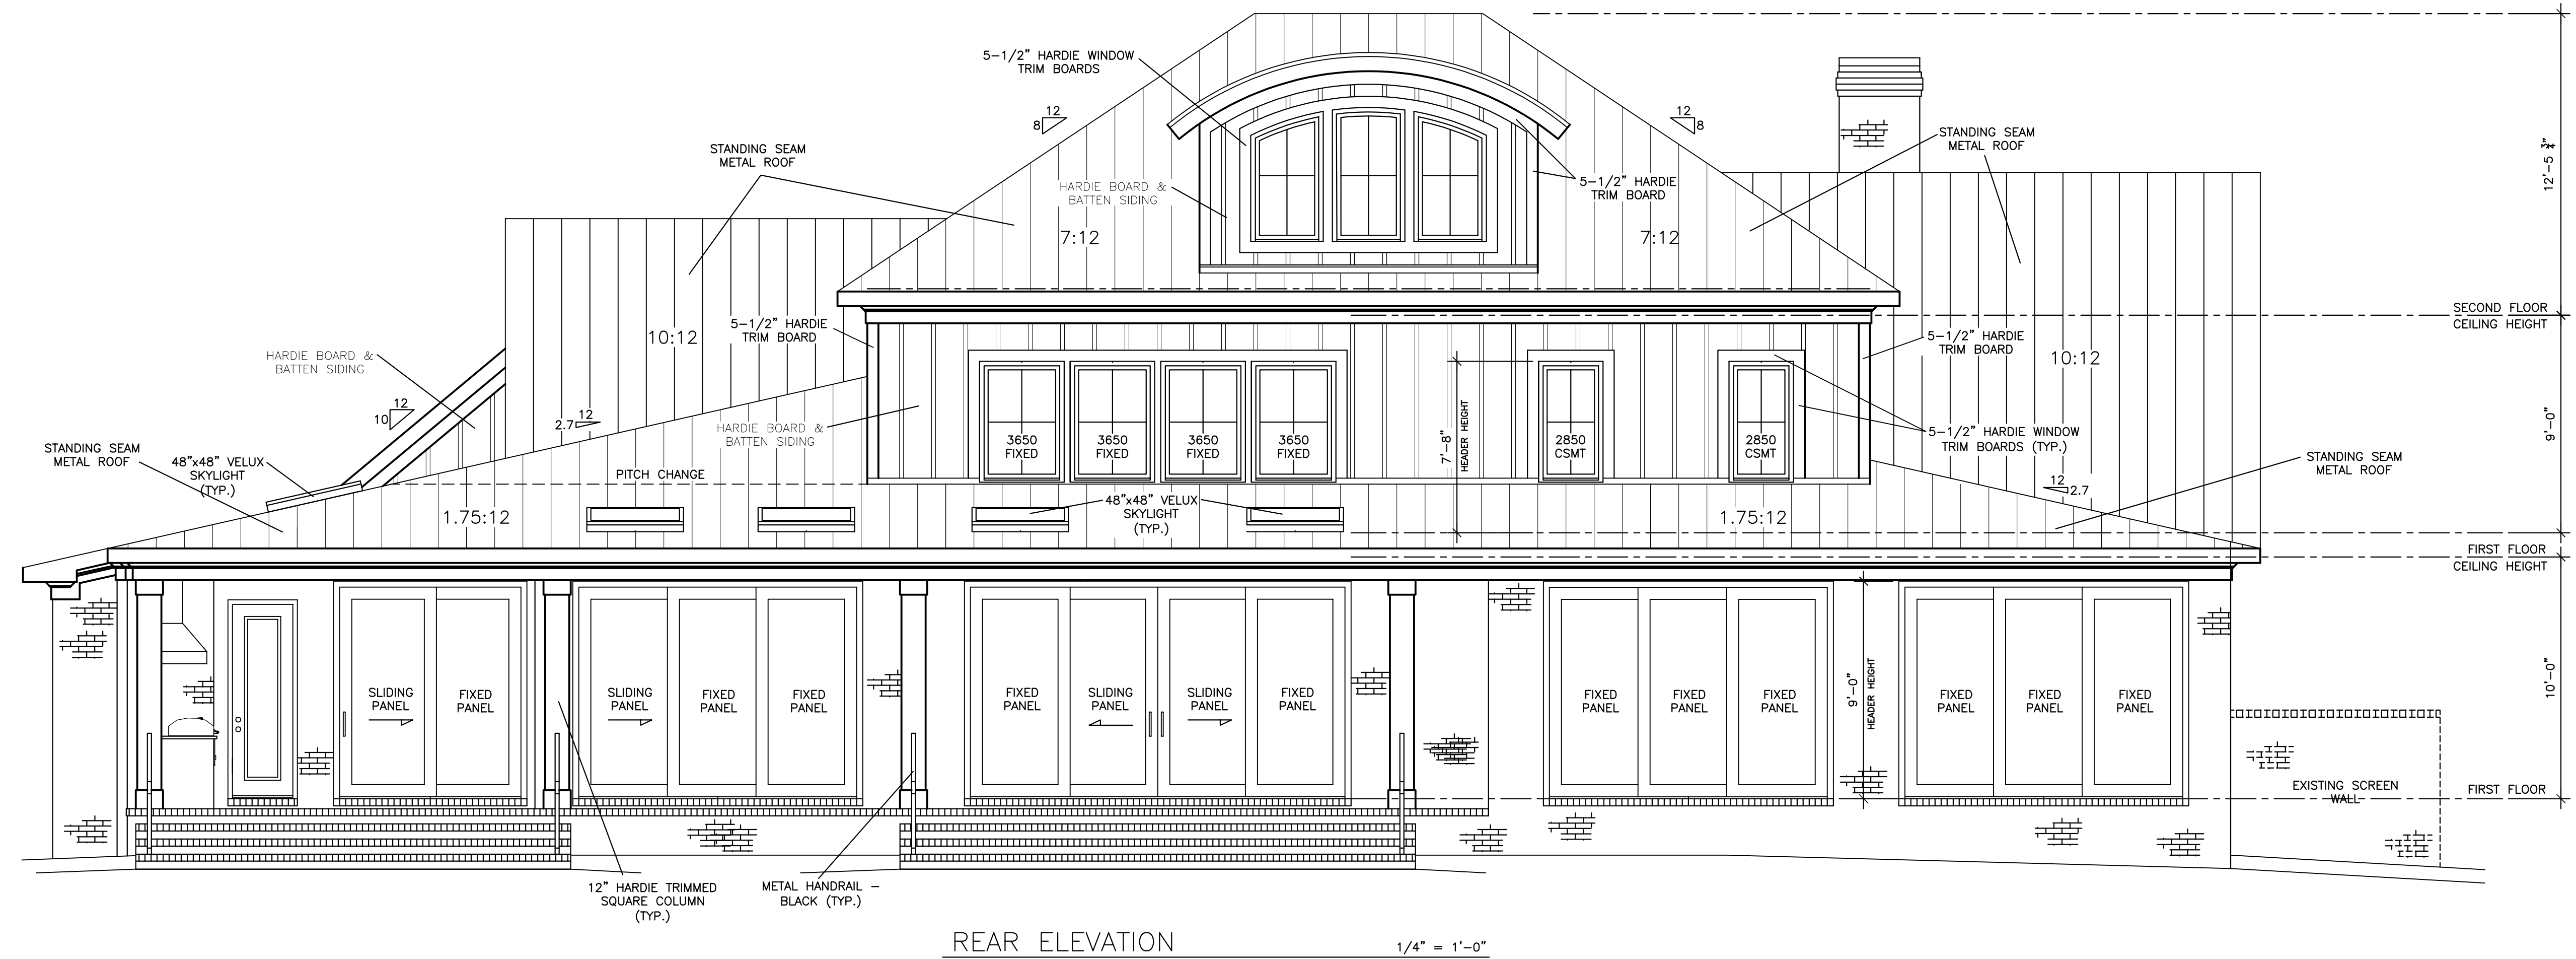


REAR ELEVATION 1/4" = 1'-0"

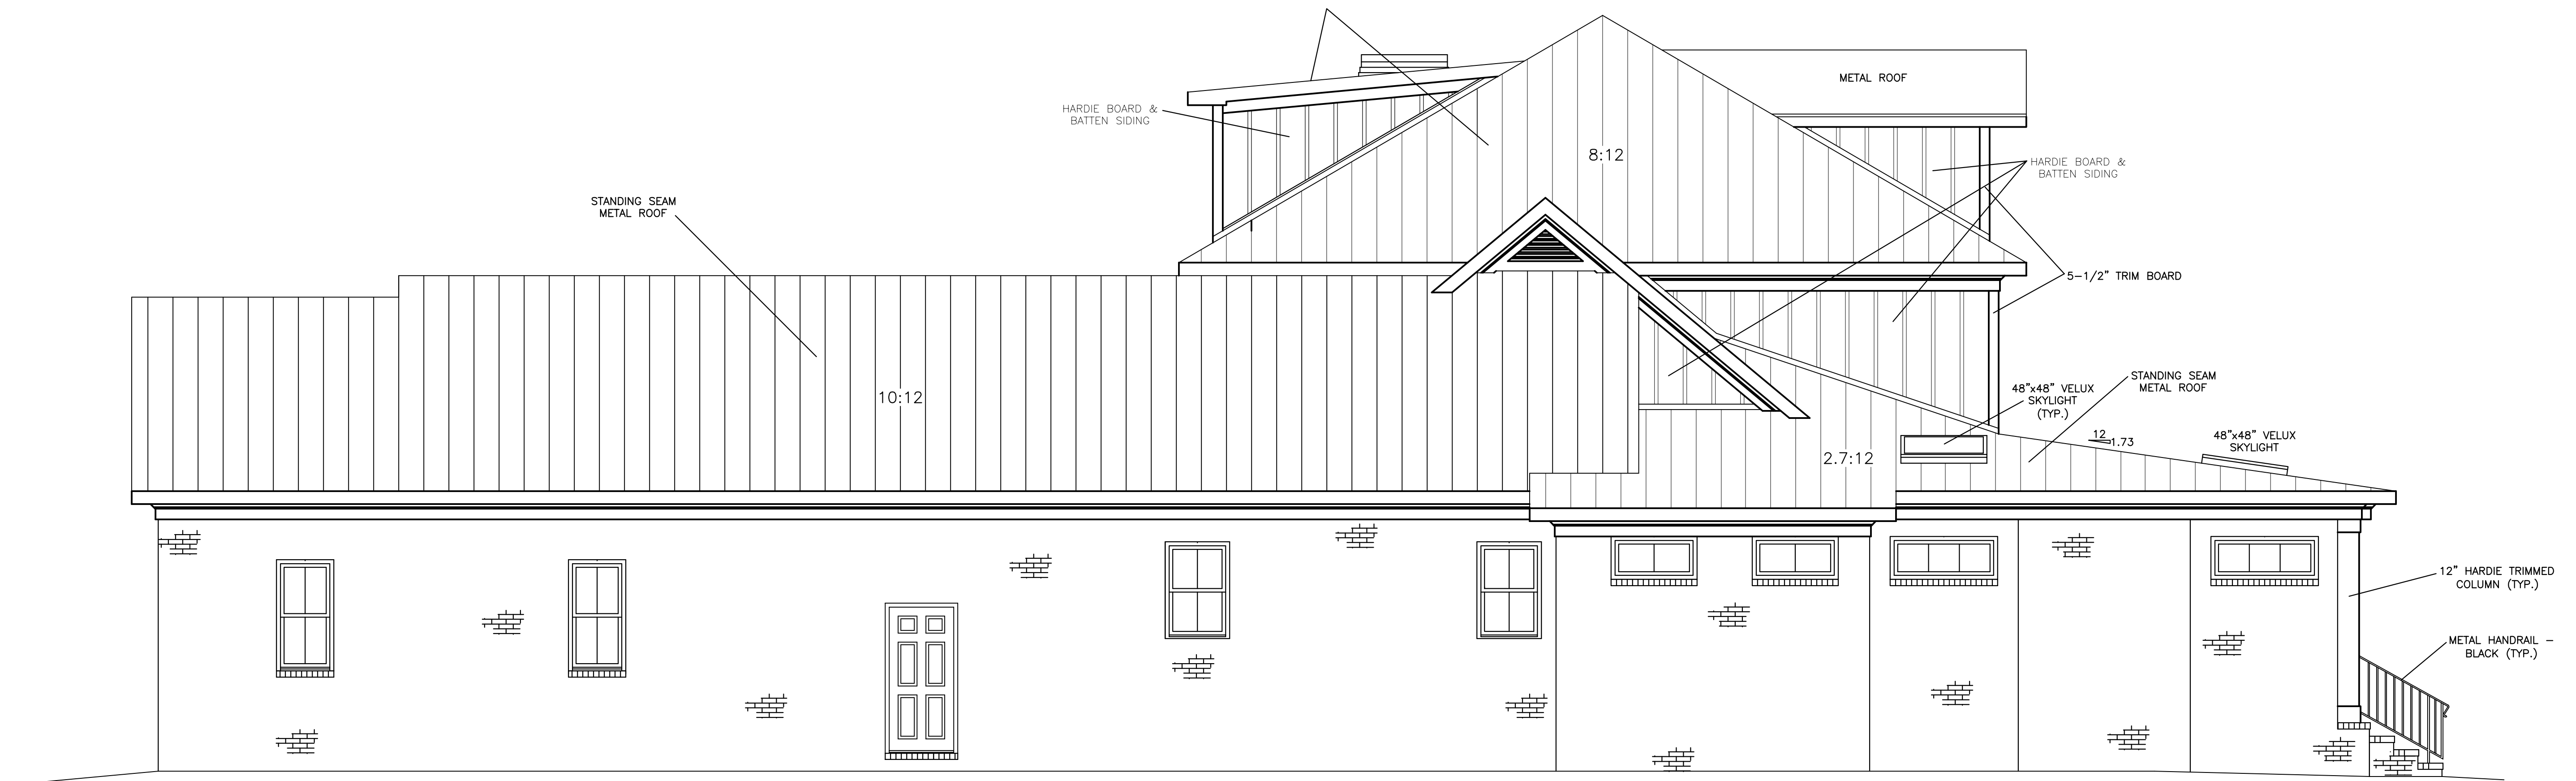

RIGHT ELEVATION 1/4" = 1'-0"

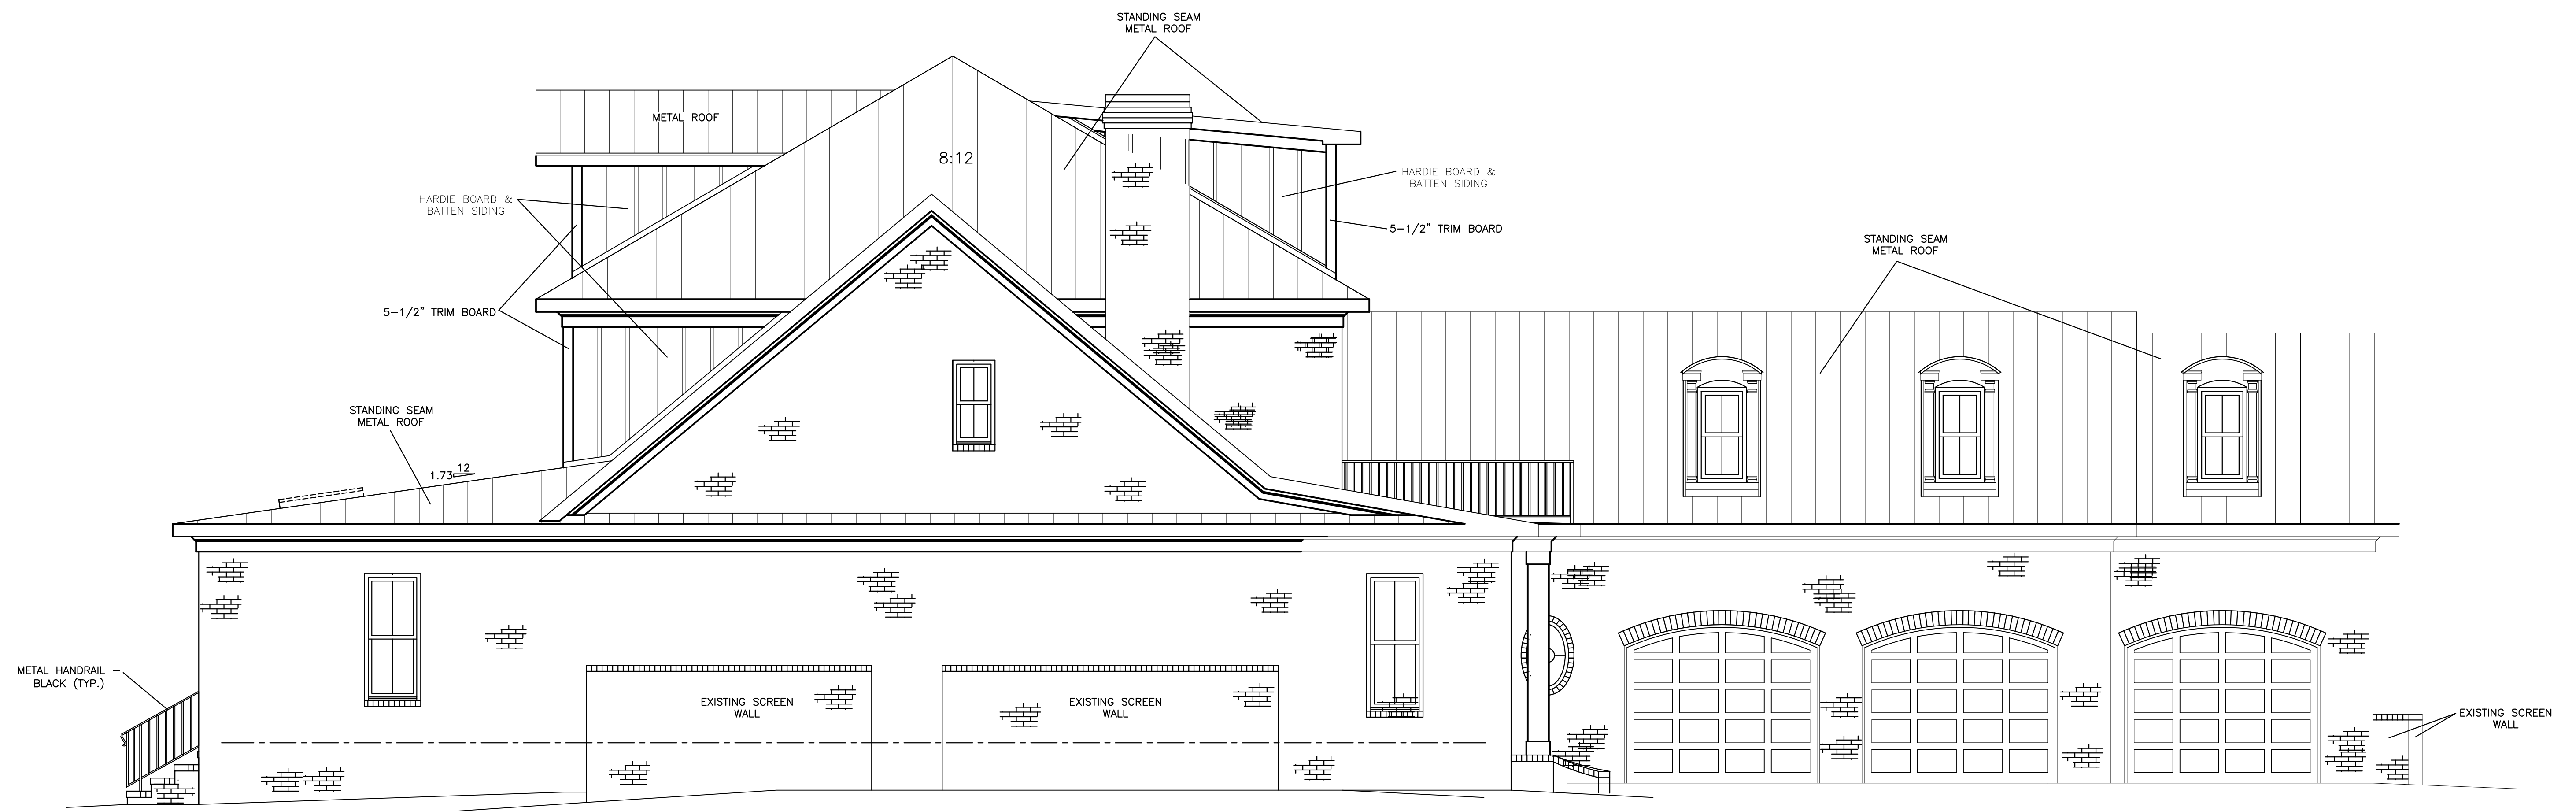


LEFT ELEVATION 1/4" = 1'-0"

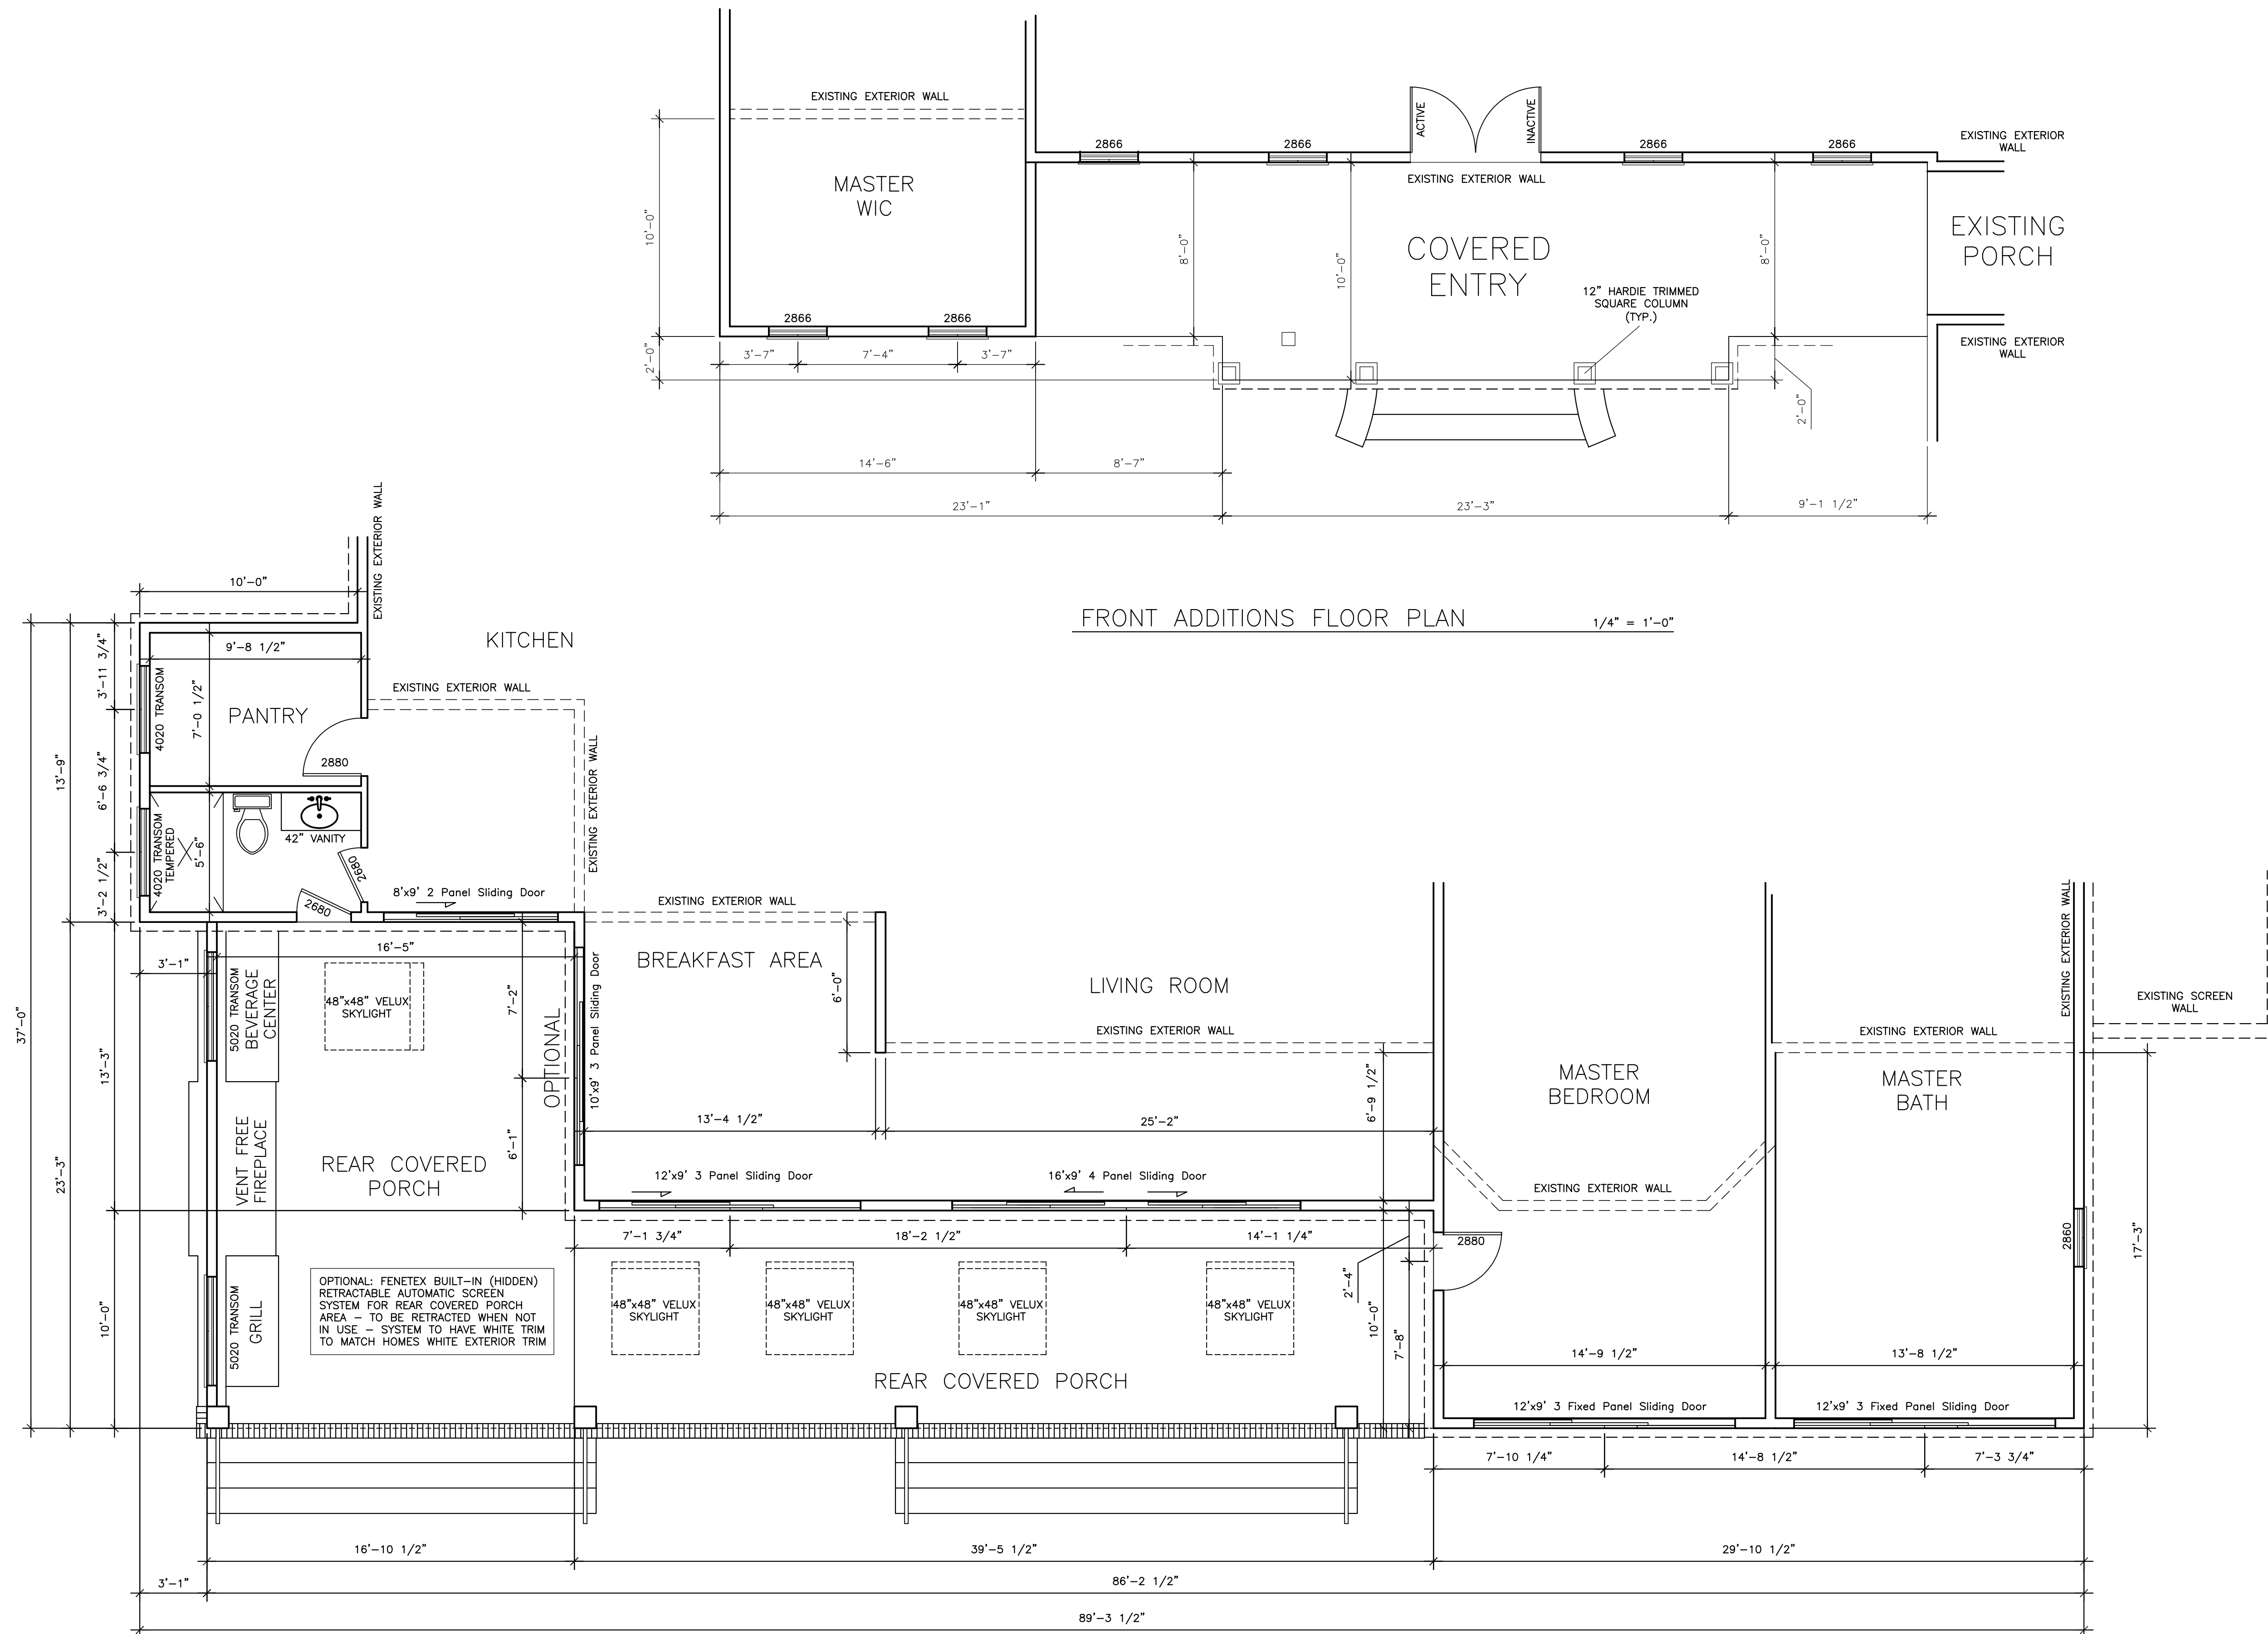

FRONT ADDITIONS FLOOR PLAN 1/4" = 1'-0"

REAR ADDITIONS FLOOR PLAN 1/4" = 1'-0"

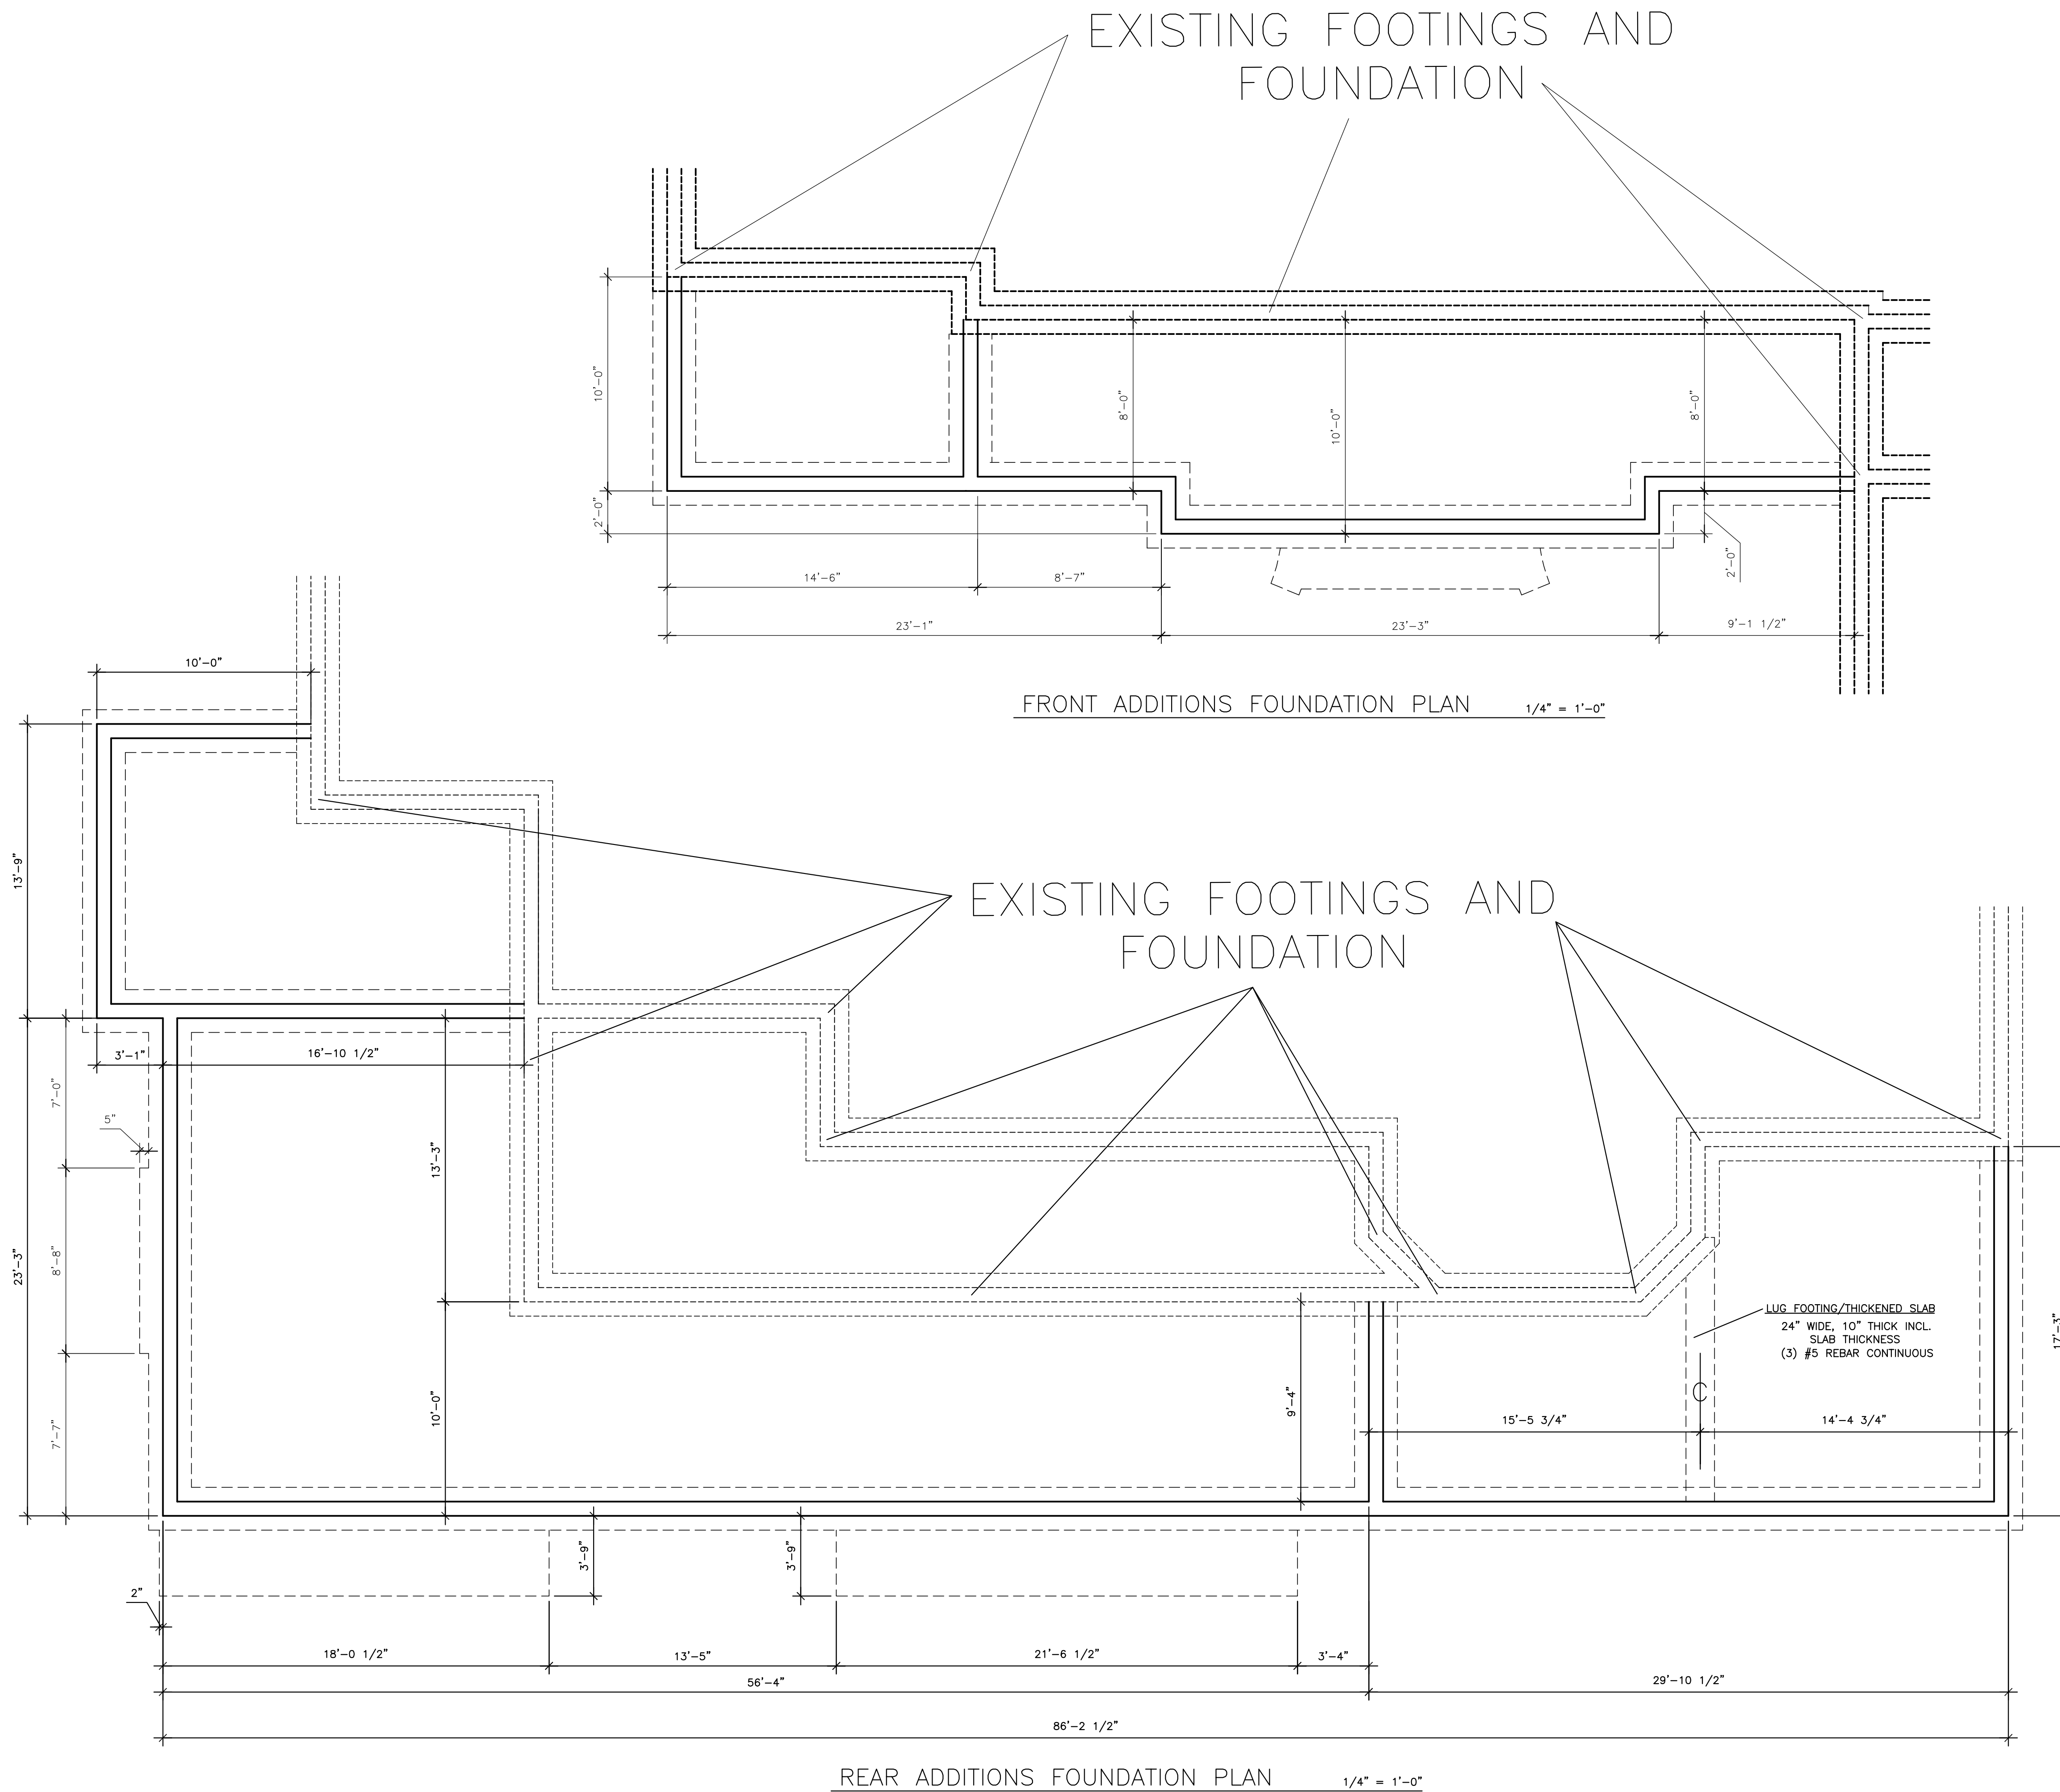

EXISTING FOOTINGS AND FOUNDATION

FRONT ADDITIONS FOUNDATION PLAN 1/4" = 1'-0"

EXISTING FOOTINGS AND FOUNDATION

REAR ADDITIONS FOUNDATION PLAN 1/4" = 1'-0"



MORELAND DRIVE

S 80°07'27" W  
CH. = 87.6'  
ARC = 93.54'

N 30°47'42" W 70.00'

S 63°56'32" E 269.49'

SCALE: 1" = 10'-0"

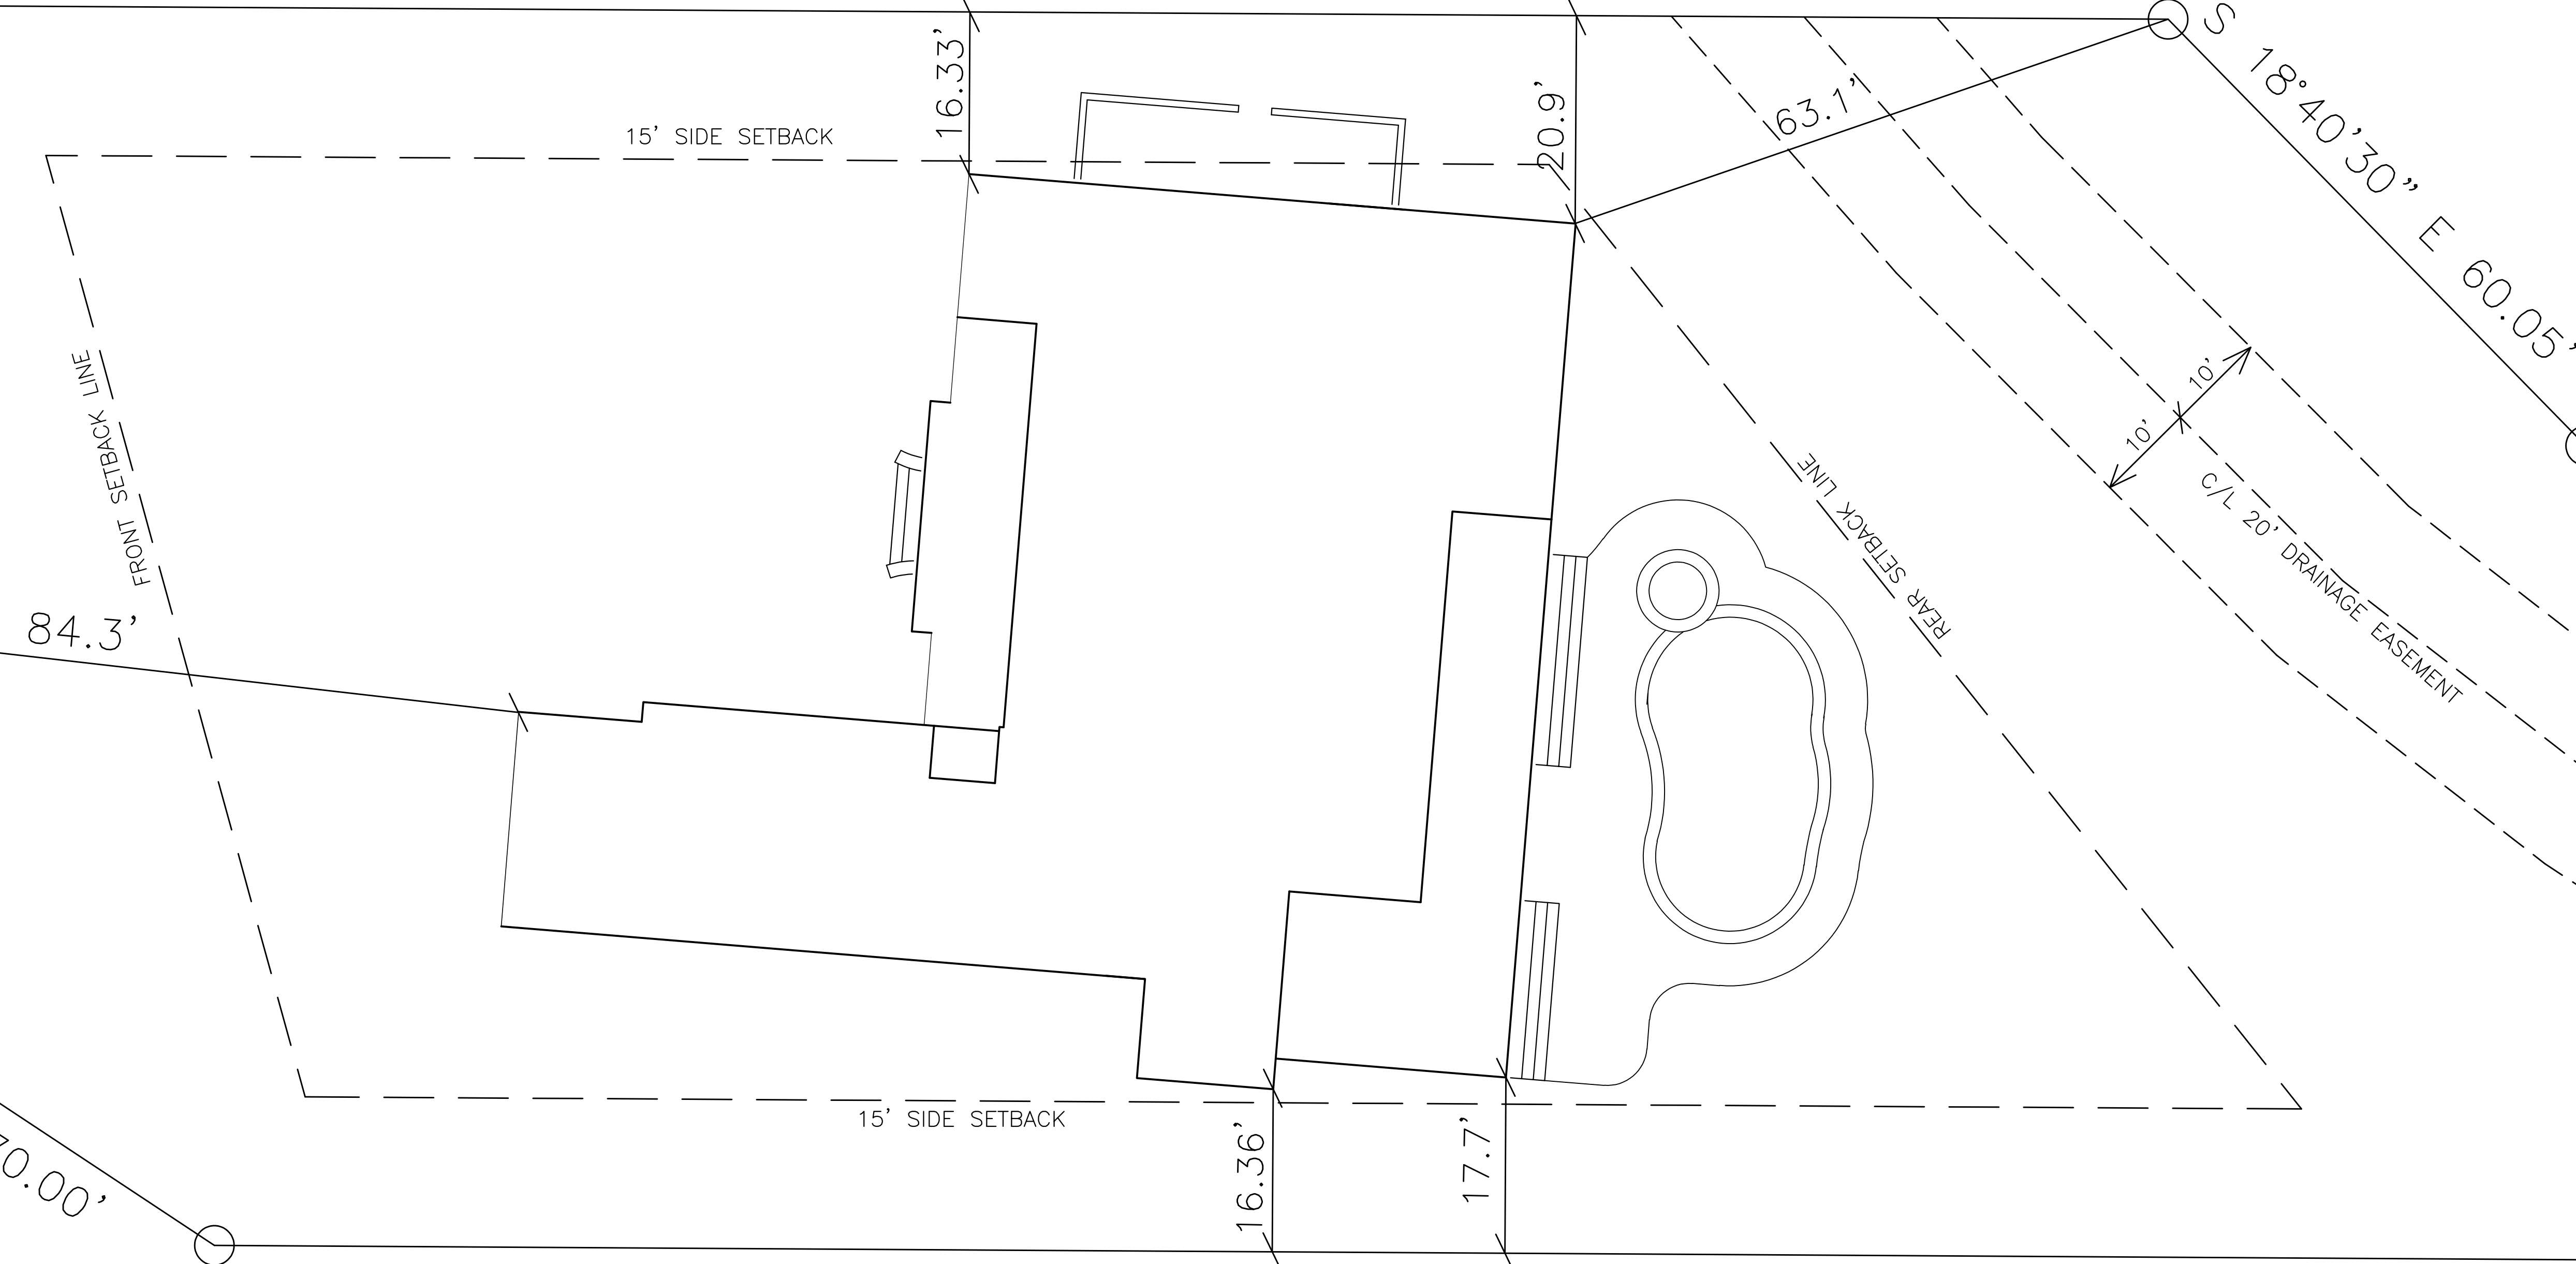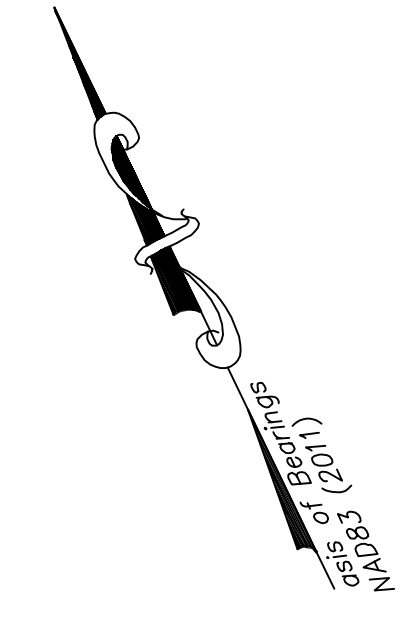

Blanton Building, Inc.  
PO Box 3122  
Wilmington, NC 28406  
(910) 538-7888

2220 Moreland Drive  
Lot 5, Block 45  
Landfall Subdivision II

Site Plan  
(Partial - Scale: 1" = 10.0')


Blanton  
Residence

DRAWN BY:  
CEB

DATE  
5/3/26

SHEET

SP-1

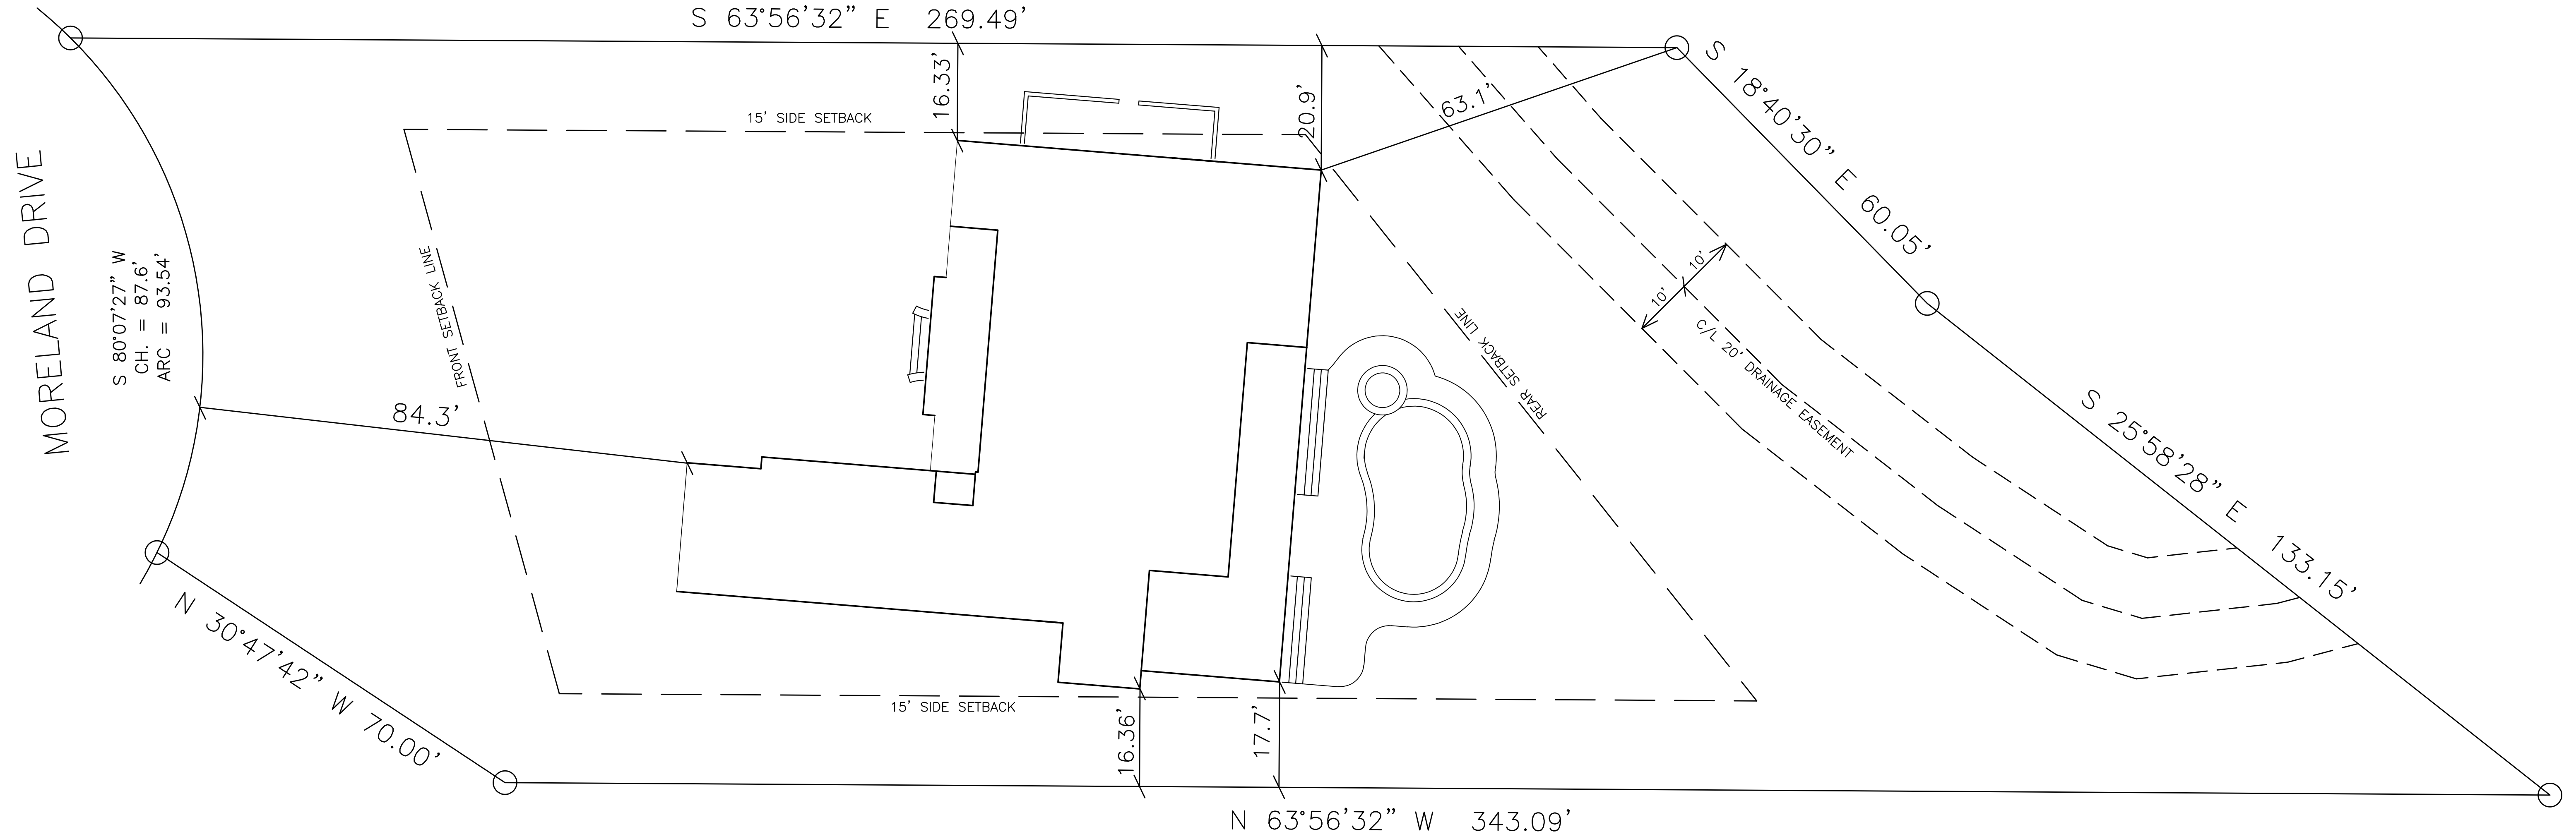

MORELAND DRIVE

S 80°07'27" W  
CH. = 87.6'  
ARC = 93.54'



FRONT SETBACK LINE

15' SIDE SETBACK

15' SIDE SETBACK

REAR SETBACK LINE

02' 1/2" DRAINAGE EASEMENT

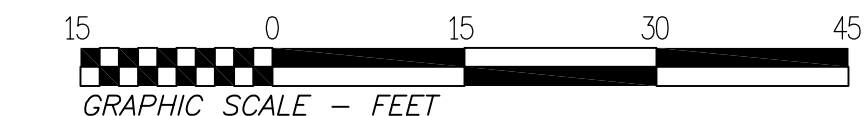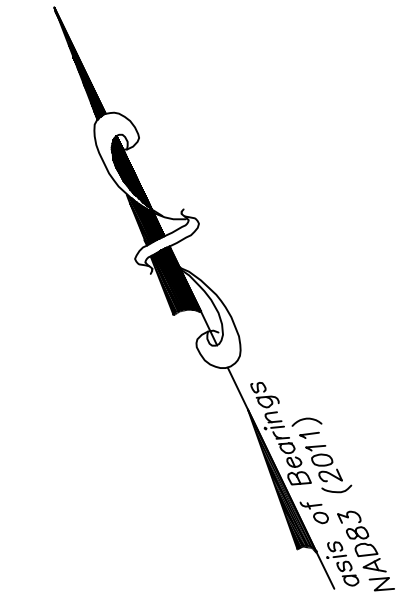

SCALE: 1" = 15'-0"

Blanton Building, Inc.  
PO Box 3122  
Wilmington, NC 28406  
(910) 538-7888

2220 Moreland Drive  
Lot 5, Block 45  
Landfall Subdivision II

Site Plan  
(Scale: 1" = 15.0')

Blanton  
Residence

DRAWN BY:  
CEB

DATE  
6/14/26

SHEET

SP-2