



ZIMMER POOL HOUSE  
600 INVERARY WAY

CONCEPT DESIGN

Issue Date:  
Project Number:


FLOOR PLAN AND  
ELEVATIONS

FOR REVIEW PURPOSES ONLY


A101

This document is the product and exclusive property of CRAFT Studio, LLC. Neither the document nor the information it contains may be copied, disclosed to others or used in connection with any work or project other than the specific project for which it has been prepared and developed without the written consent of CRAFT Studio, LLC.  
© Copyright 2022 CRAFT Studio LLC.


7 ROOF PLAN  
A101  
1/4" = 1'-0"

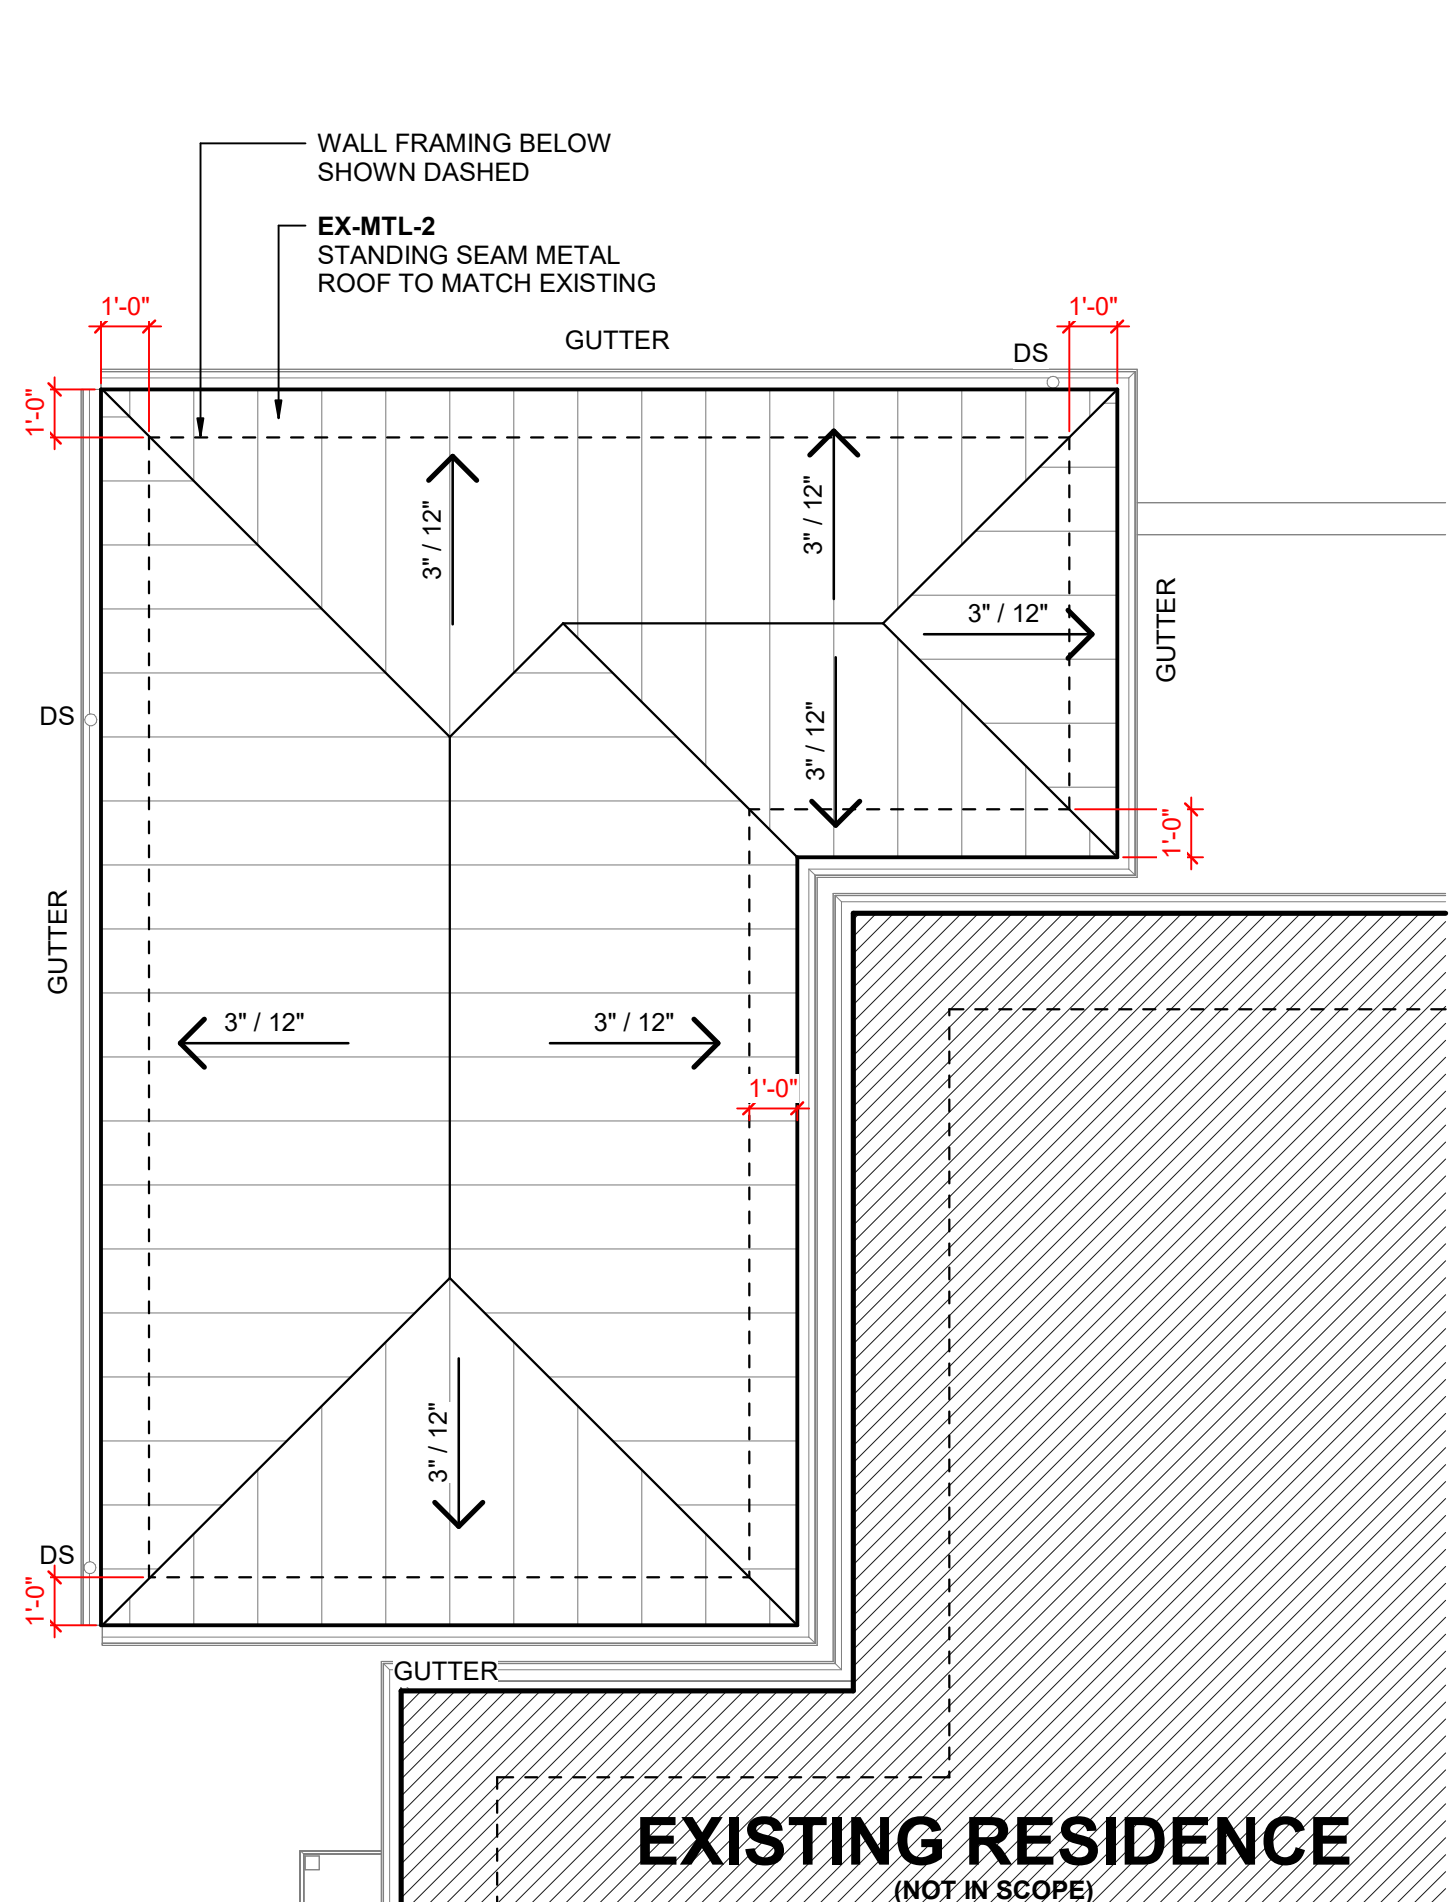


5 WEST ELEVATION  
A101  
1/4" = 1'-0"

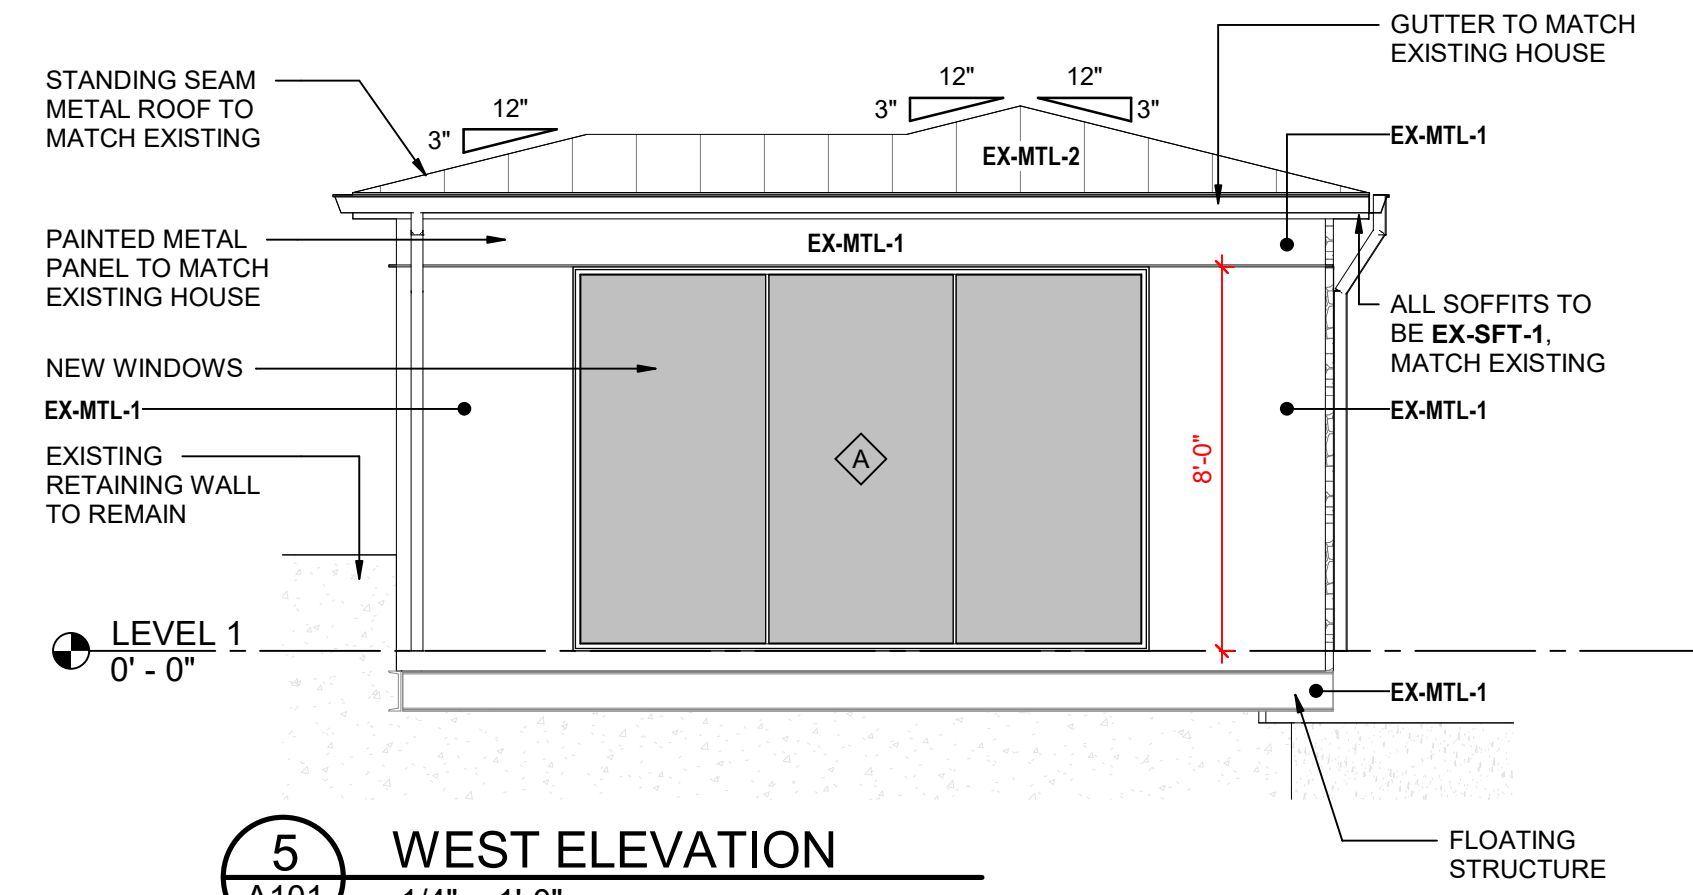


3 EAST ELEVATION  
A101  
1/4" = 1'-0"

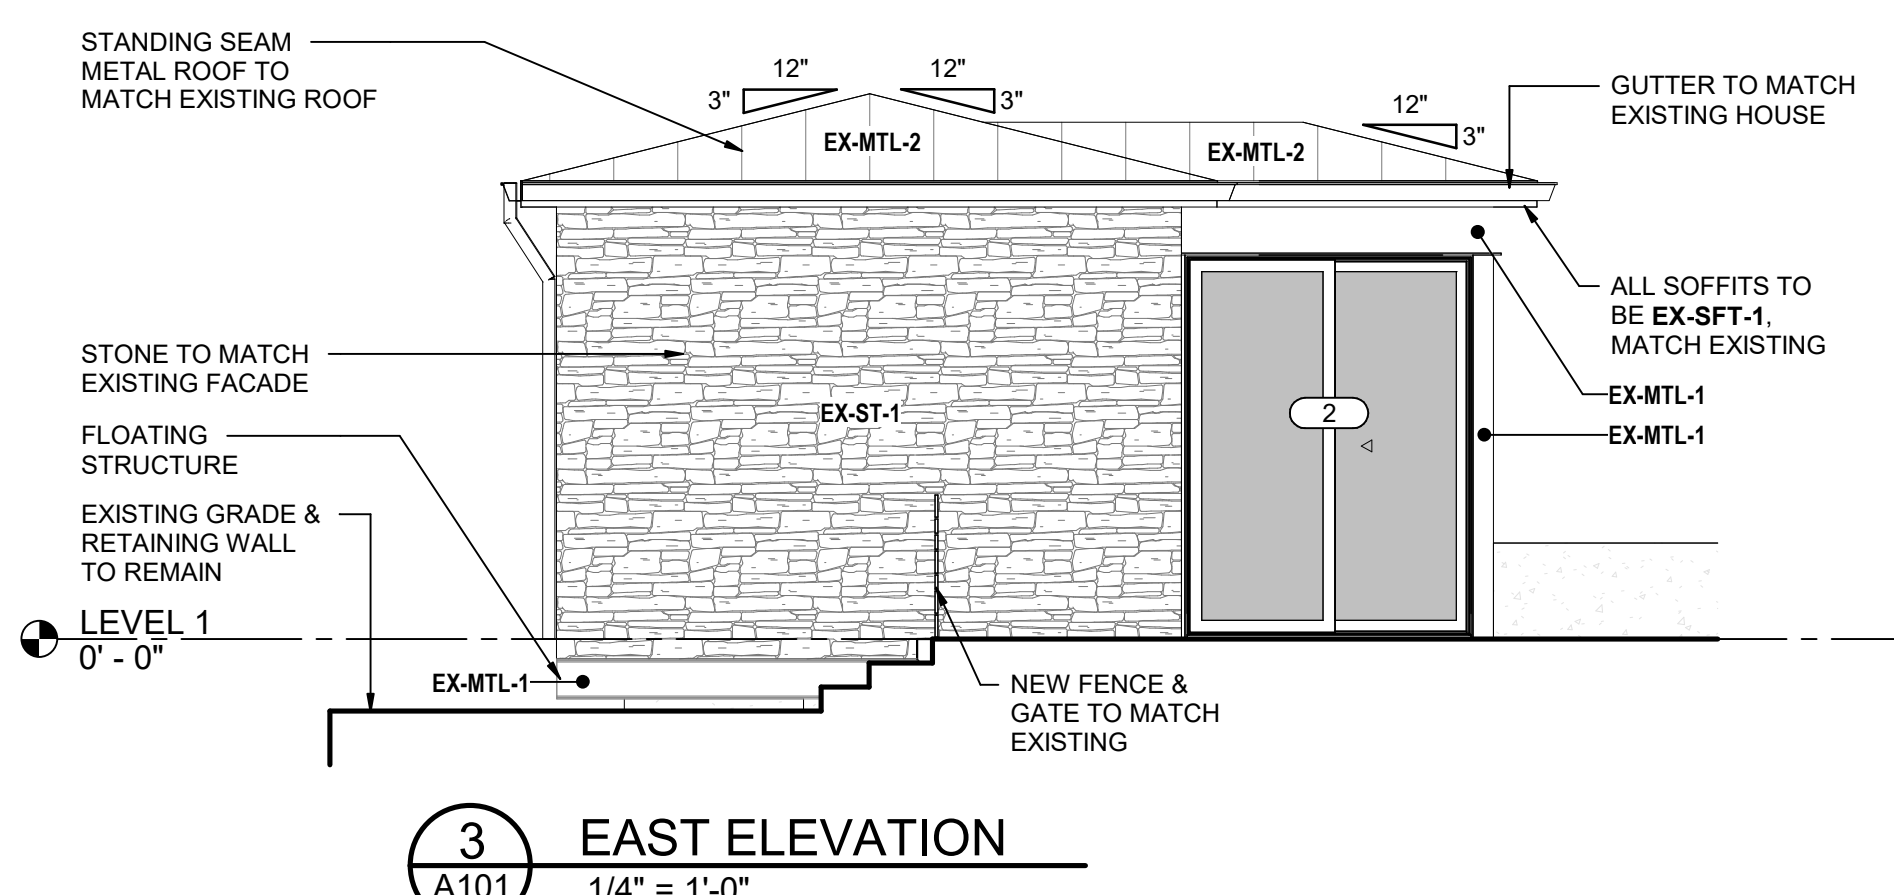


4 SOUTH ELEVATION  
A101  
1/4" = 1'-0"

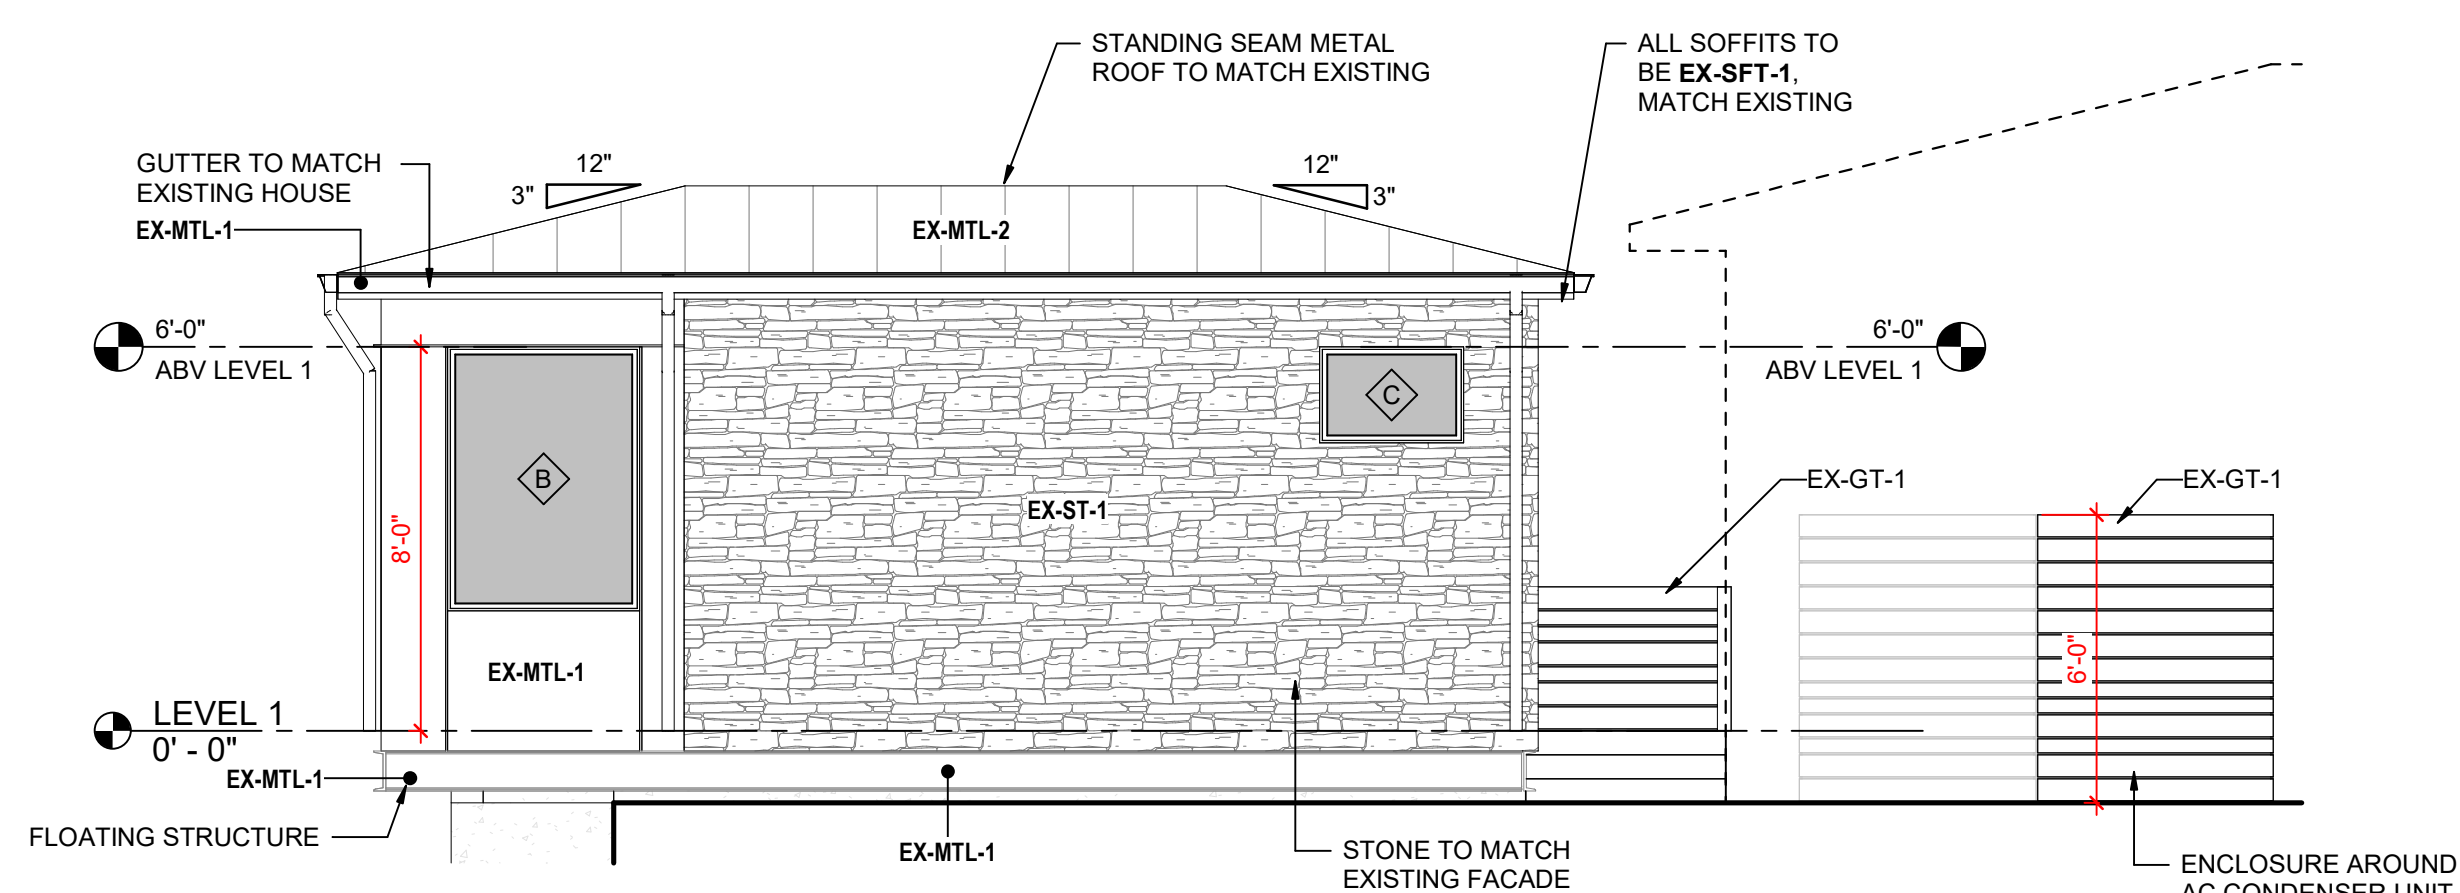


2 NORTH ELEVATION  
A101  
1/4" = 1'-0"

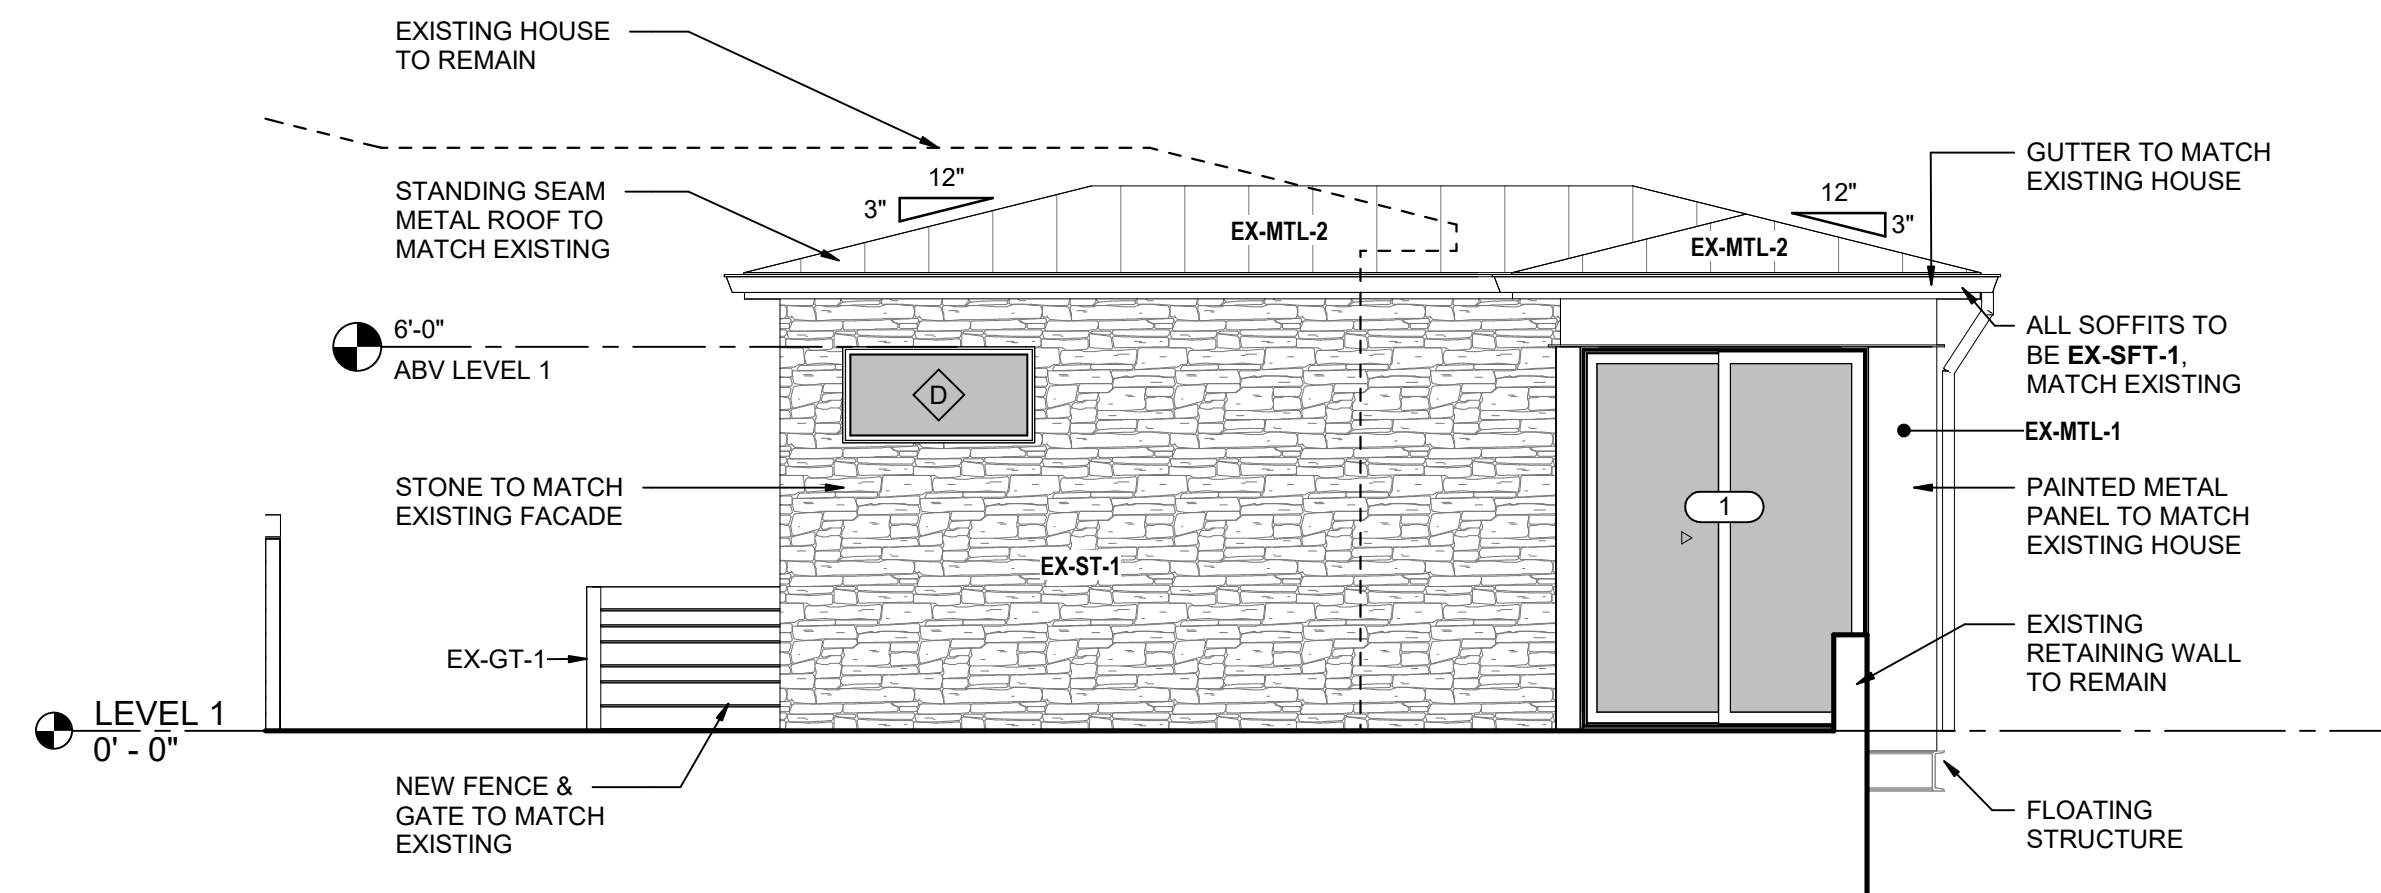

6 SLAB PLAN  
A101  
1/4" = 1'-0"

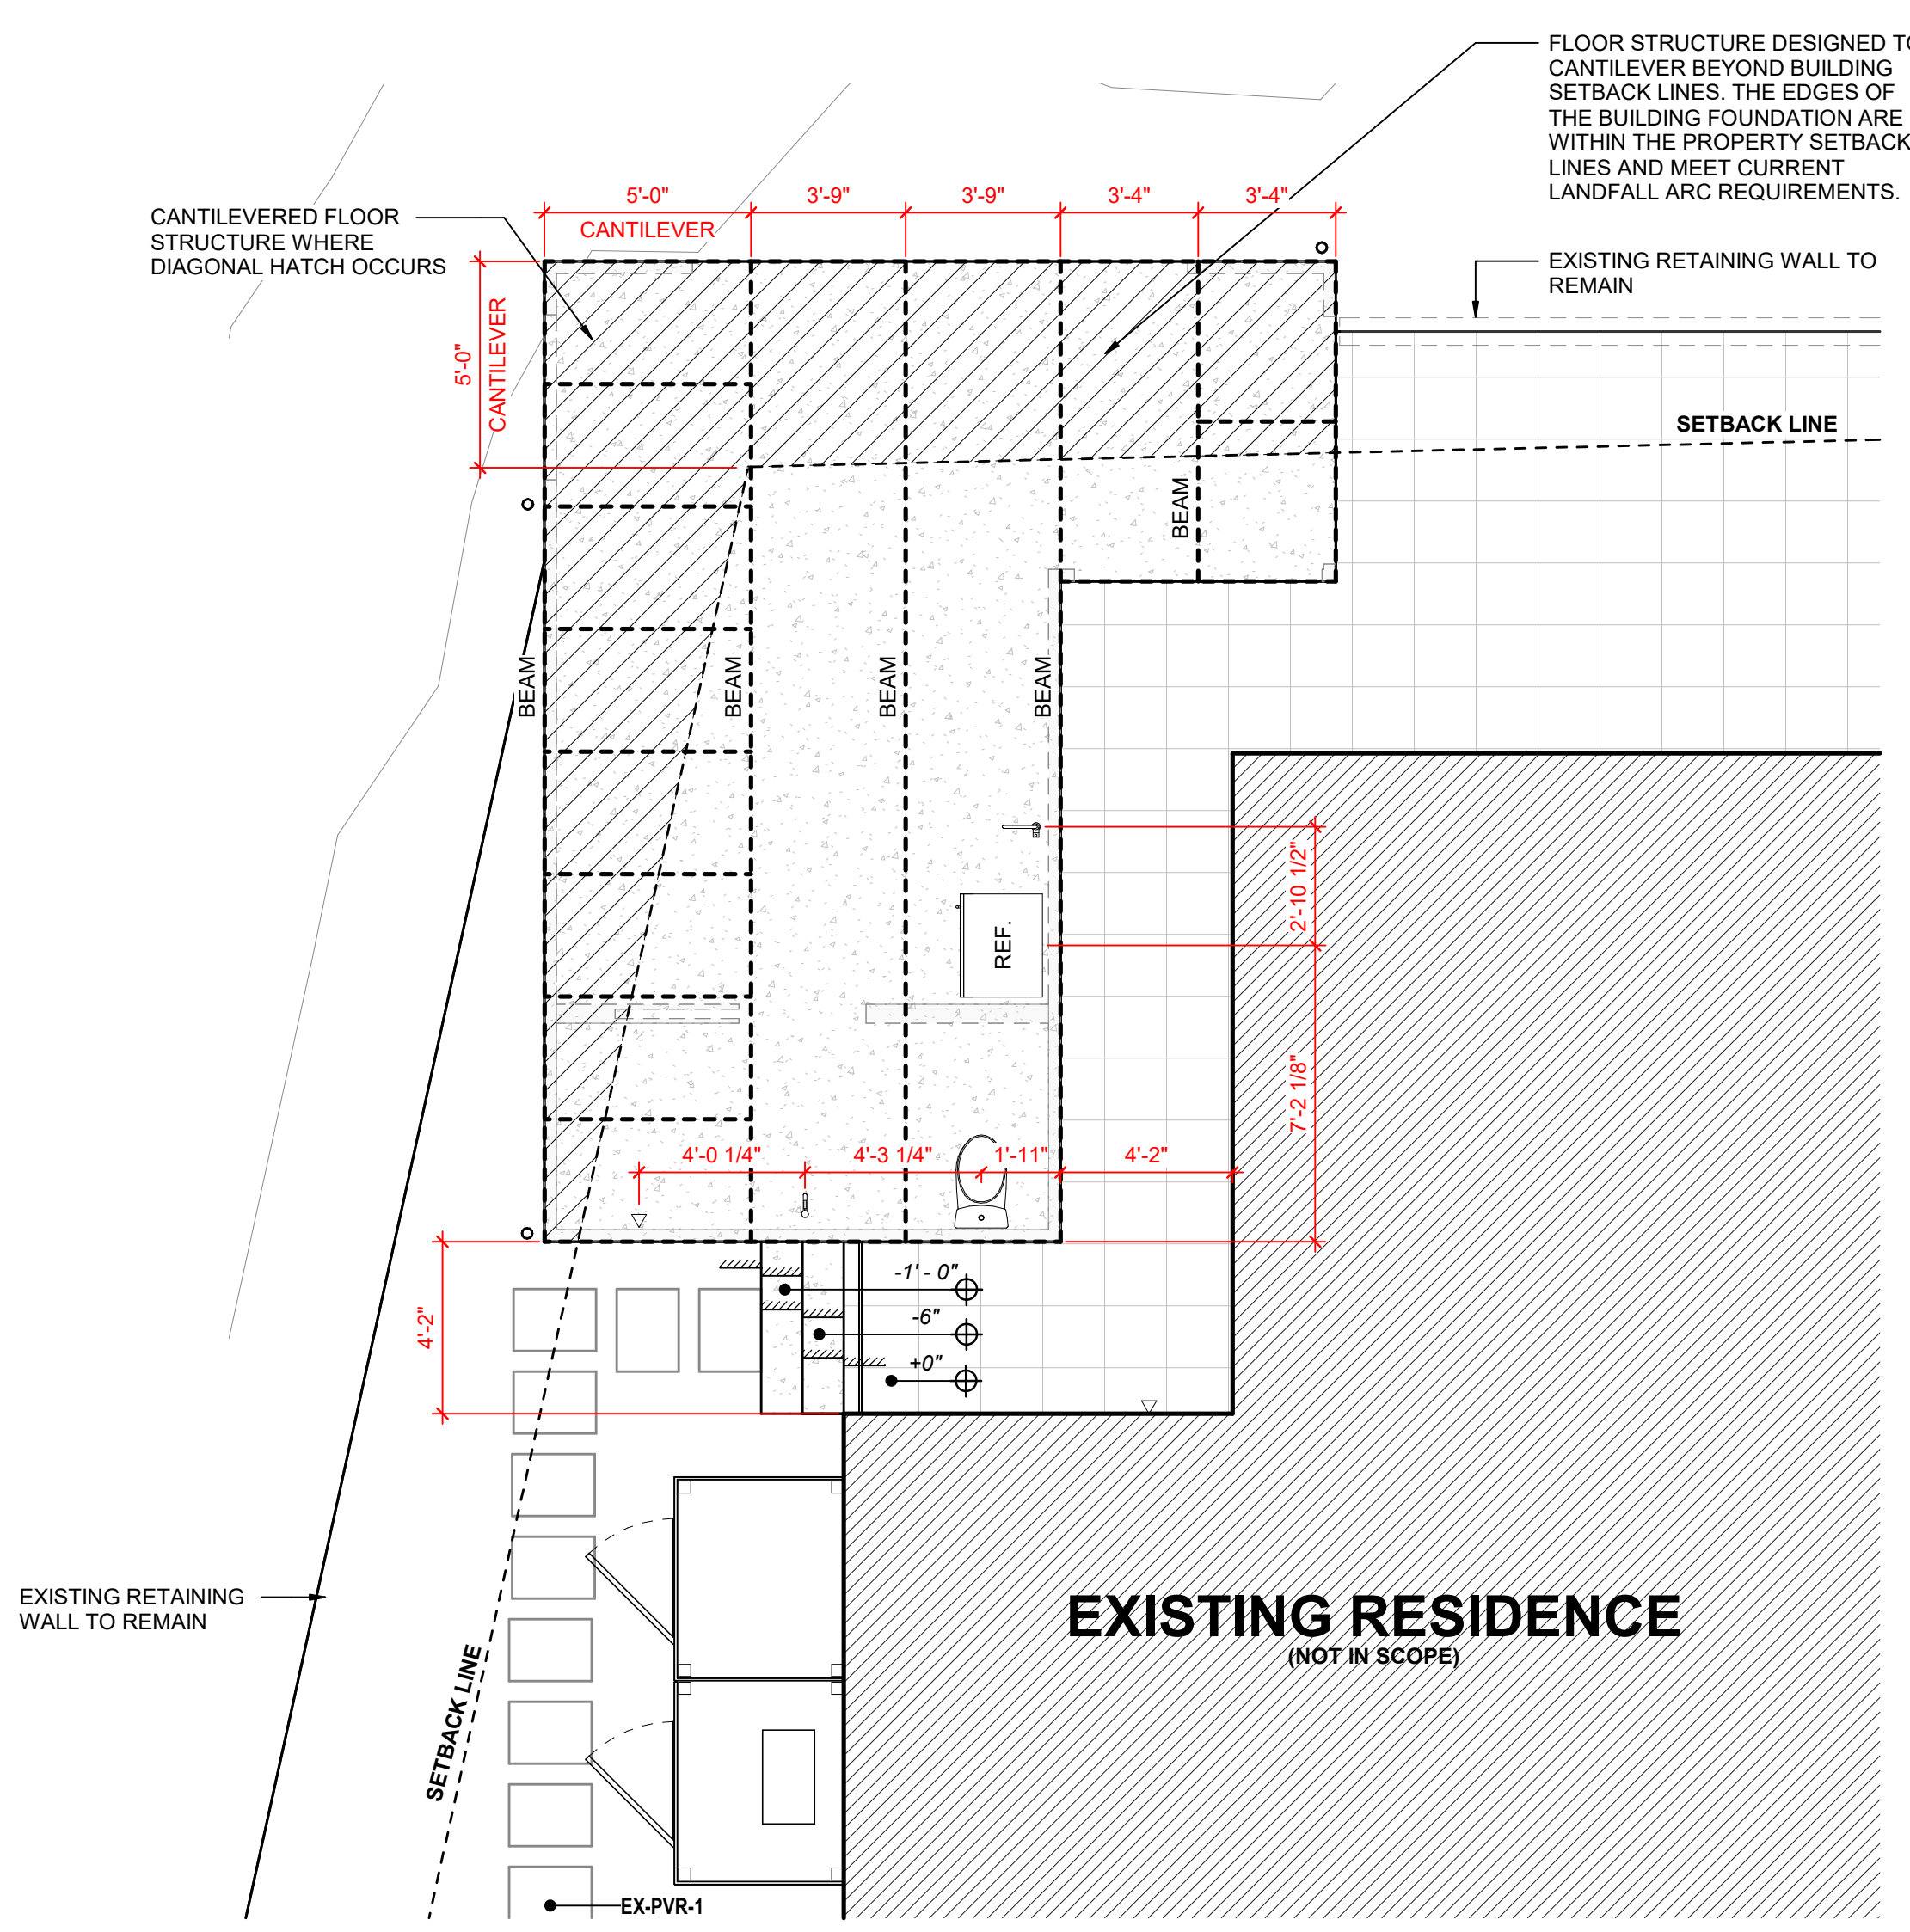

1 FLOOR PLAN  
A101  
1/4" = 1'-0"

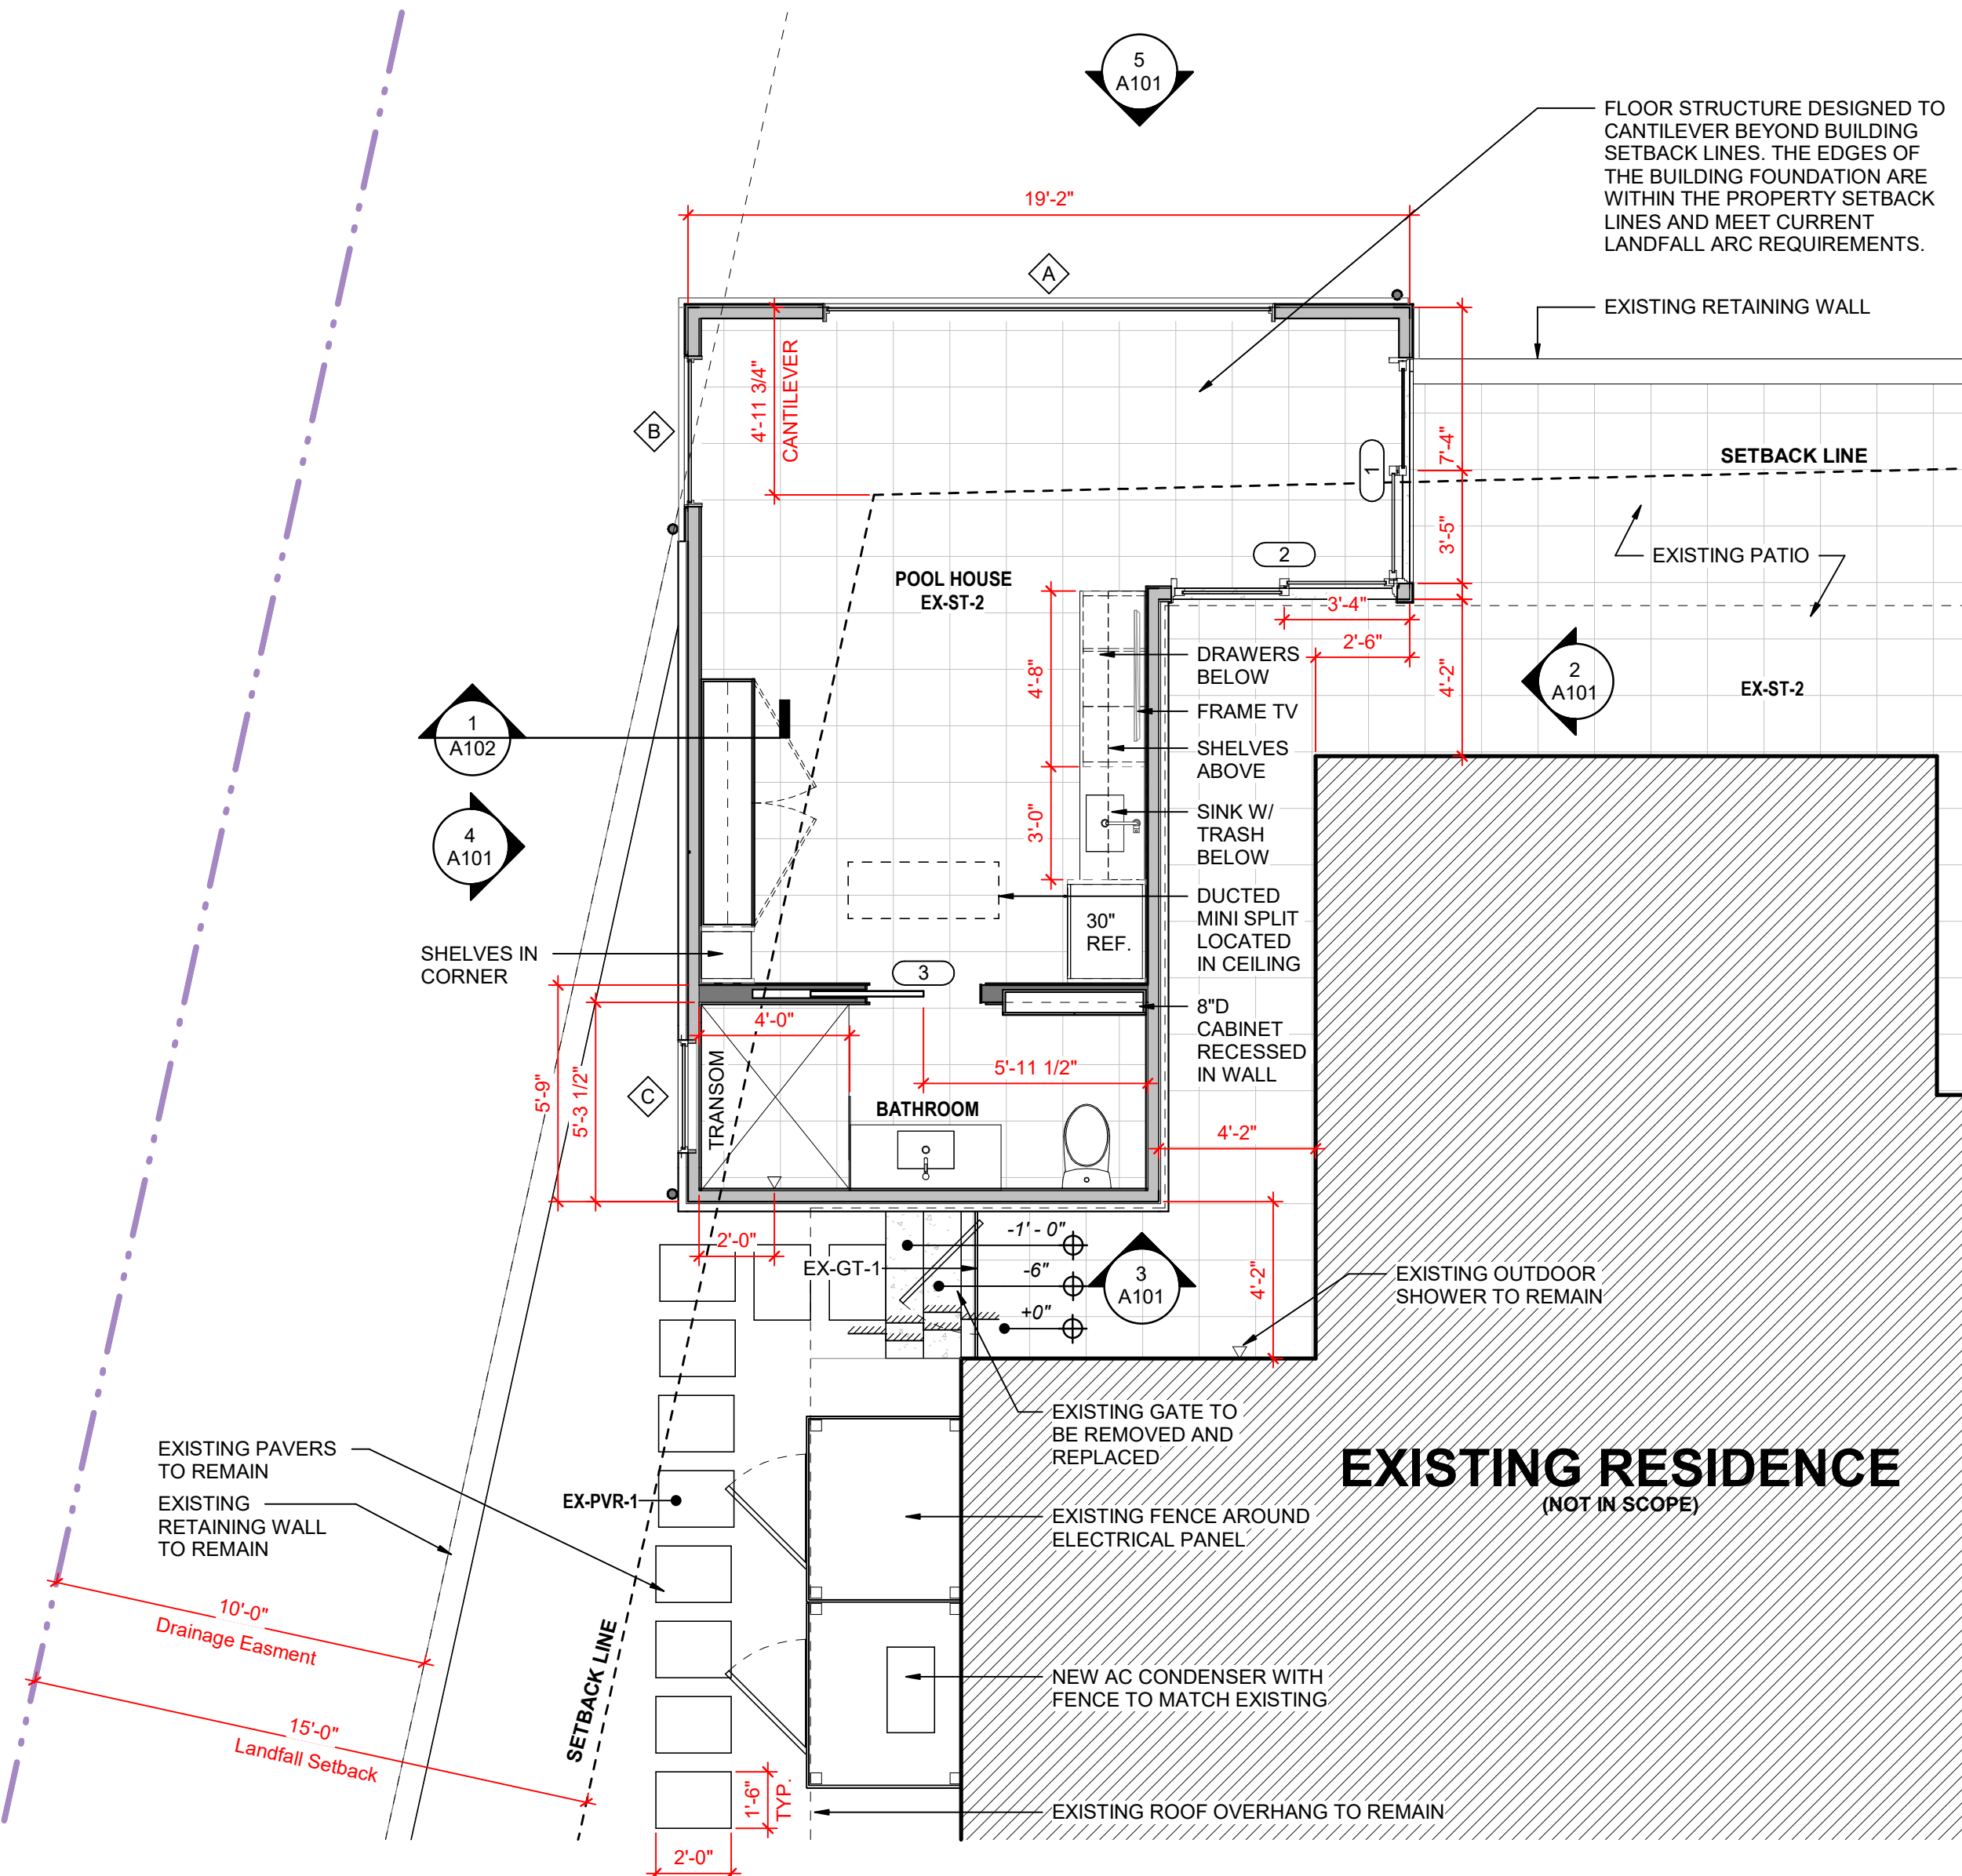

Floor Plan Notes

A. ALL DIMENSIONS TO FACE OF FRAMING, UNLESS NOTED OTHERWISE

| EXTERIOR MATERIALS |   |  |   |
|--------------------|---|--|---|
|                    | <b>EX-PVR-1</b><br>000 EXTERIOR STONE PAVER<br>NOTE: EXTERIOR STONE PAVER TO MATCH EXISTING LOCATION: SEE FLOOR PLAN                      |  | <b>EX-ST-1</b><br>000 EXTERIOR STONE FACADE<br>NOTE: STONE TO MATCH EXISTING FACADE. LOCATION: SEE EXTERIOR ELEVATIONS |
|                    | <b>EX-GT-1</b><br>000 EXTERIOR GATE / SCREENING<br>NOTE: GATE / HVAC SCREENING TO MATCH EXISTING LOCATION: SEE EXTERIOR ELEVATIONS        |  | <b>EX-ST-2</b><br>000 STONE POOL PAVER<br>NOTE: STONE PAVER TO MATCH EXISTING POOL PAVERS LOCATION: SEE FLOOR PLAN     |
|                    | <b>EX-SFT-1</b><br>000 EXTERIOR SOFFIT<br>NOTE: WOOD SOFFIT WITH DARK FASCIA & GUTTER TO MATCH EXISTING LOCATION: SEE EXTERIOR ELEVATIONS |  | <b>EX-MTL-1</b><br>000 EXTERIOR METAL<br>NOTE: METAL PANEL TO MATCH EXISTING HOUSE LOCATION: SEE EXTERIOR ELEVATIONS   |
|                    | <b>EX-MTL-2</b><br>000 STANDING SEAM METAL ROOF<br>NOTE: STANDING SEAM METAL ROOF TO MATCH EXISTING LOCATION: SEE EXTERIOR ELEVATIONS     |  |   |

| WINDOW SCHEDULE |       |        |        |              |          |                                                                              |
|-----------------|-------|--------|--------|--------------|----------|------------------------------------------------------------------------------|
| Type            | Count | Size   |        | Manufacturer | Material | Comments                                                                     |
|                 |       | Width  | Height |              |          |                                                                              |
| A               | 1     | 12'-0" | 8'-0"  | MARVIN       | ALUMINUM | MATCH EXISTING WINDOW MANUFACTURER, STYLE (ULTIMATE CLAD), & FINISH (BRONZE) |
| B               | 1     | 4'-0"  | 5'-6"  | MARVIN       | ALUMINUM | MATCH EXISTING WINDOW MANUFACTURER, STYLE (ULTIMATE CLAD), & FINISH (BRONZE) |
| C               | 1     | 3'-0"  | 2'-0"  | MARVIN       | ALUMINUM | MATCH EXISTING WINDOW MANUFACTURER, STYLE (ULTIMATE CLAD), & FINISH (BRONZE) |
| D               | 1     | 4'-0"  | 2'-0"  | MARVIN       | ALUMINUM | MATCH EXISTING WINDOW MANUFACTURER, STYLE (ULTIMATE CLAD), & FINISH (BRONZE) |

| DOOR SCHEDULE |        |              |           |              |                           |                          |                                                     |
|---------------|--------|--------------|-----------|--------------|---------------------------|--------------------------|-----------------------------------------------------|
| Revision #    | Door   |              | Thickness | Manufacturer | Door                      |                          | COMMENTS                                            |
|               | Number | Width Height |           |              | Type                      | Material                 |                                                     |
| 1             | 6'-0"  | 8'-0"        | 2 1/4"    | MARVIN       | EXTERIOR XO SLIDING GLASS | ALUMINUM, MATCH EXISTING | MATCH EXISTING WINDOW MANUFACTURER, STYLE, & FINISH |
| 2             | 6'-0"  | 8'-0"        | 2 1/4"    | MARVIN       | EXTERIOR XO SLIDING GLASS | ALUMINUM, MATCH EXISTING | MATCH EXISTING WINDOW MANUFACTURER, STYLE, & FINISH |
| 3             | 3'-0"  | 8'-0"        | 1 3/4"    | TRUSTILE     | INTERIOR POCKET           | SOLID CORE MDF           | MATCH EXISTING WINDOW MANUFACTURER, STYLE, & FINISH |

## 600 INVERARY WAY

[illegible]

## CONCEPT DESIGN


Issue Date: \_\_\_\_\_  
Project Number: \_\_\_\_\_

### TYPICAL WALL SECTION

FOR REVIEW PURPOSES ONLY

# A102

This document is the product and exclusive property of CRAFT Studio, LLC. Neither the document nor the information it contains may be copied, disclosed to others or used in connection with any work or project other than the specific project for which they have been prepared and developed without the written consent of CRAFT Studio, LLC.  
© Copyright 2022 CRAFT Studio LLC.

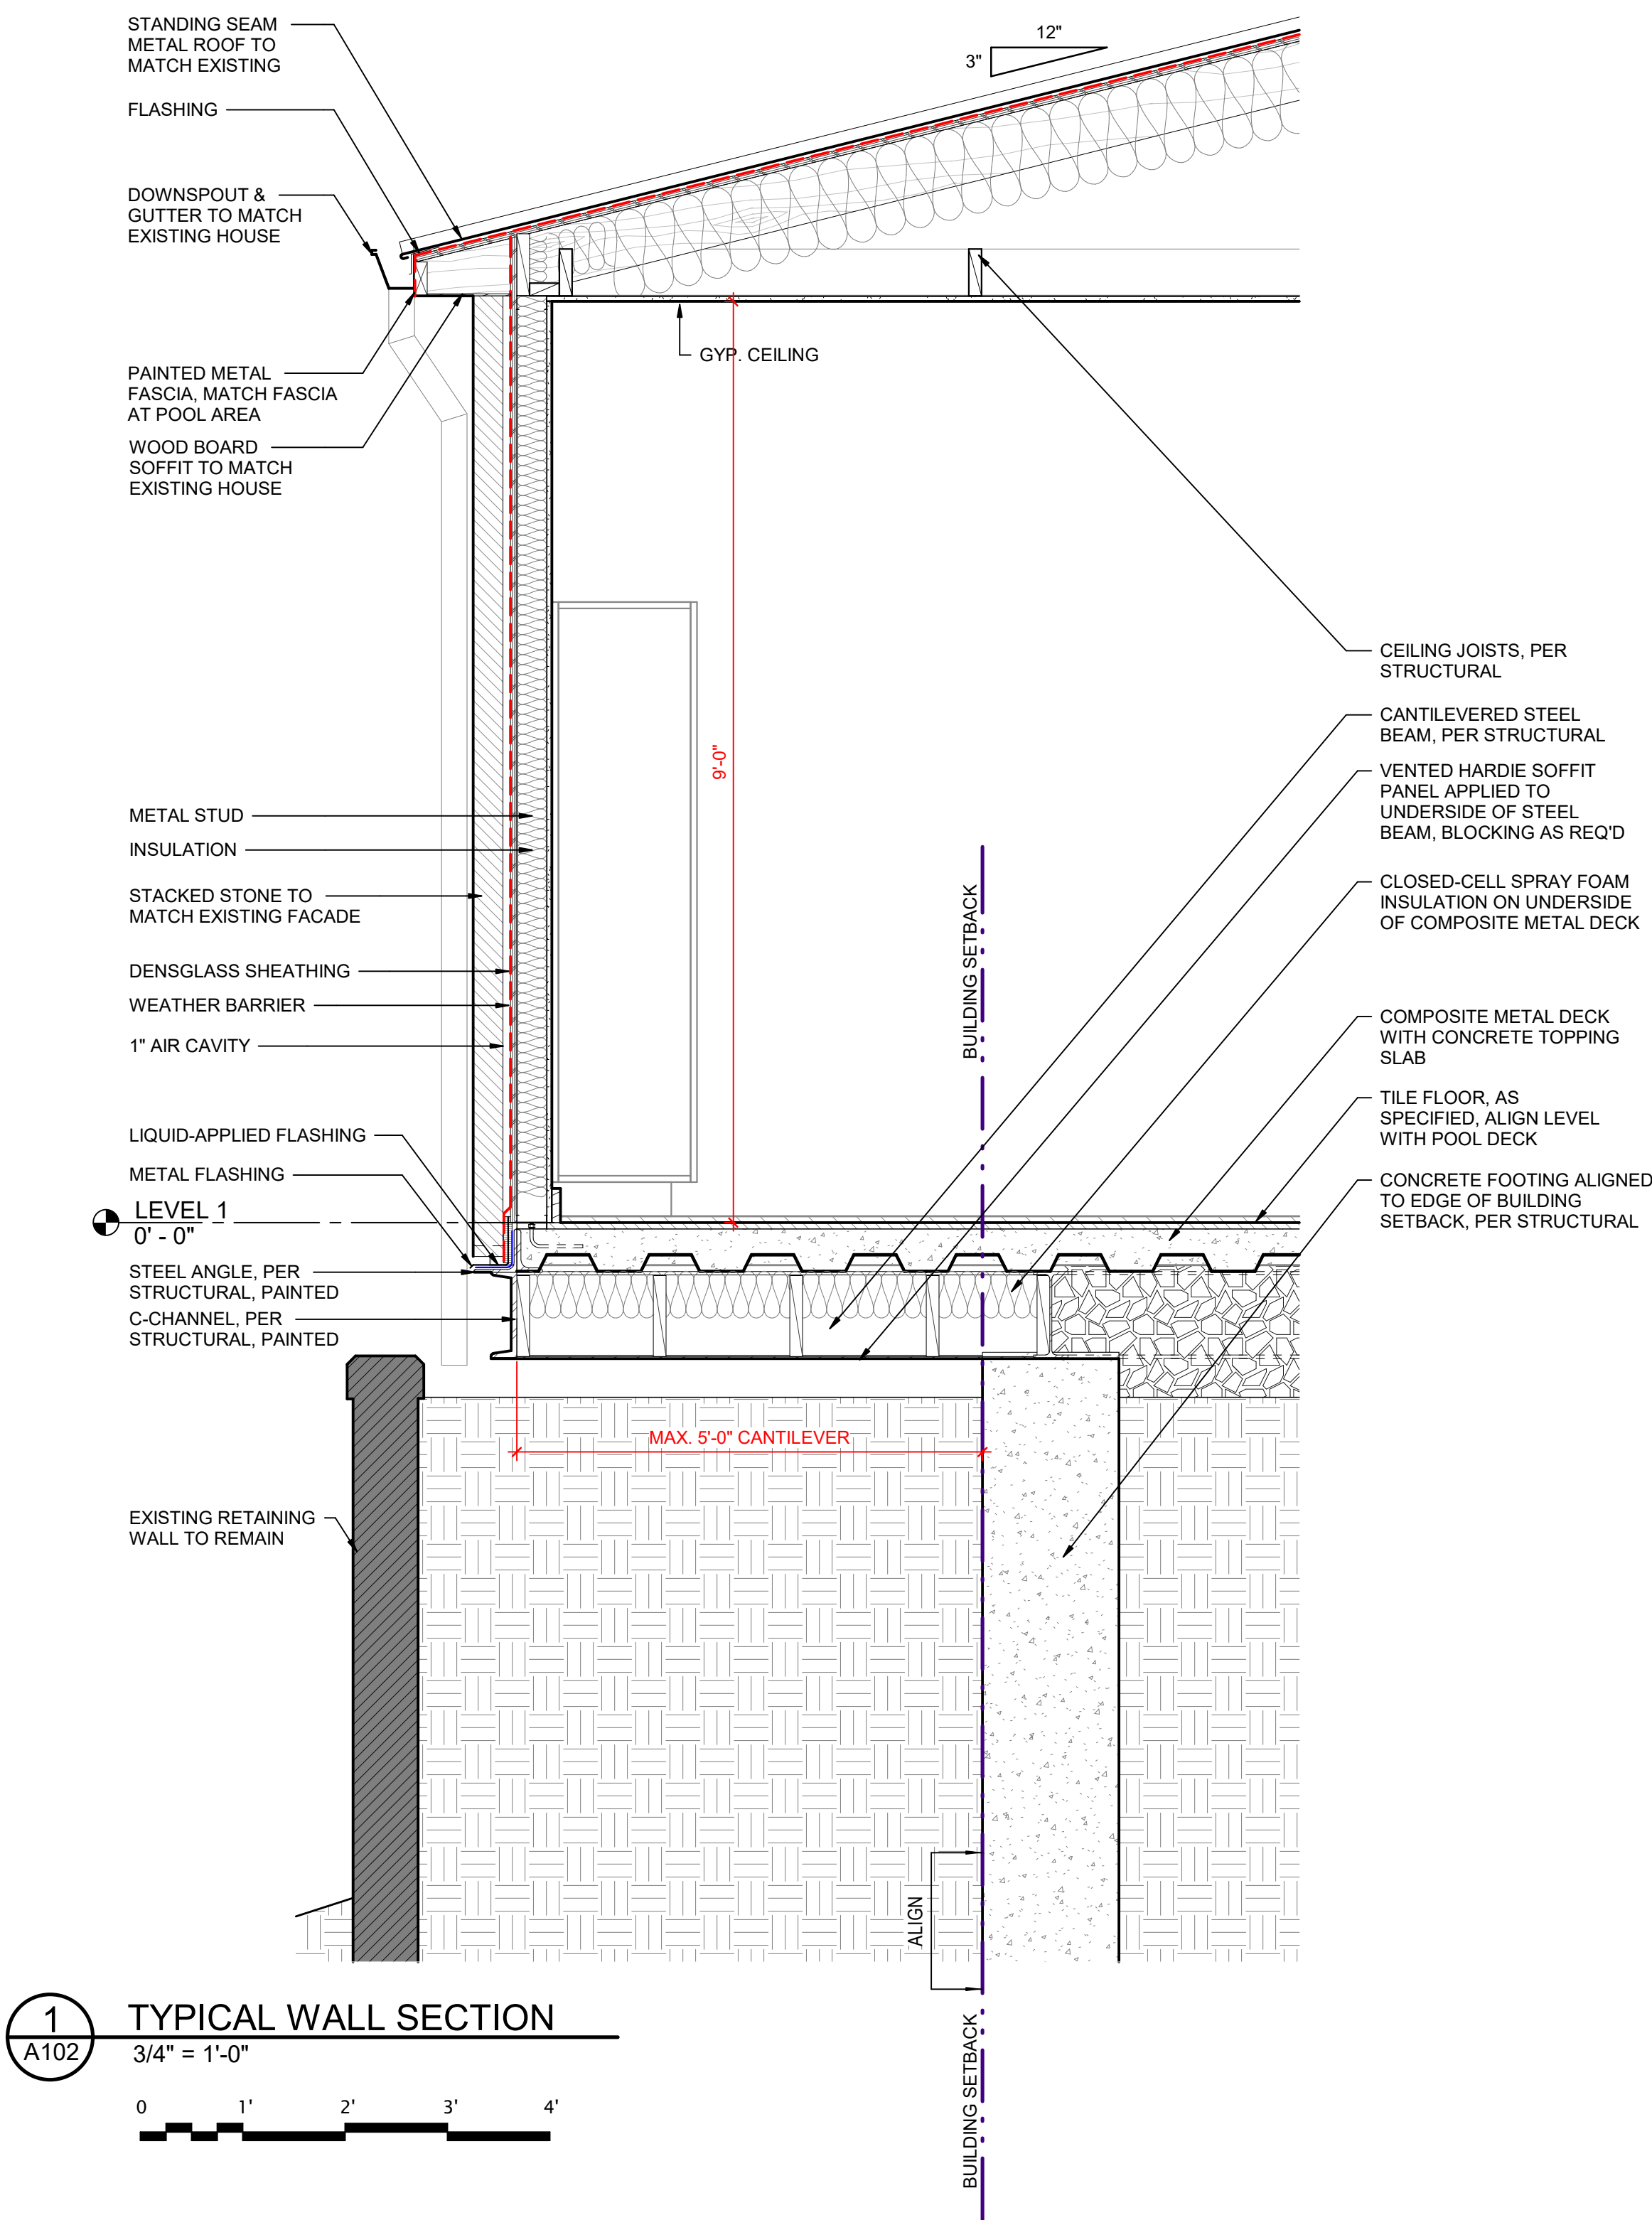

1  
A102

TYPICAL WALL SECTION

3/4" = 1'-0"