


a fence design & plantings for

The Jorgensen residence

at 821 Fox Ridge Lane

Plant Legend				
Symbol	Qty	Common	Botanical	Size
	28	Ligustrum Recurve	Ligustrum japonicum 'Recurvifolium'	3 gal 2.5'h-2'w

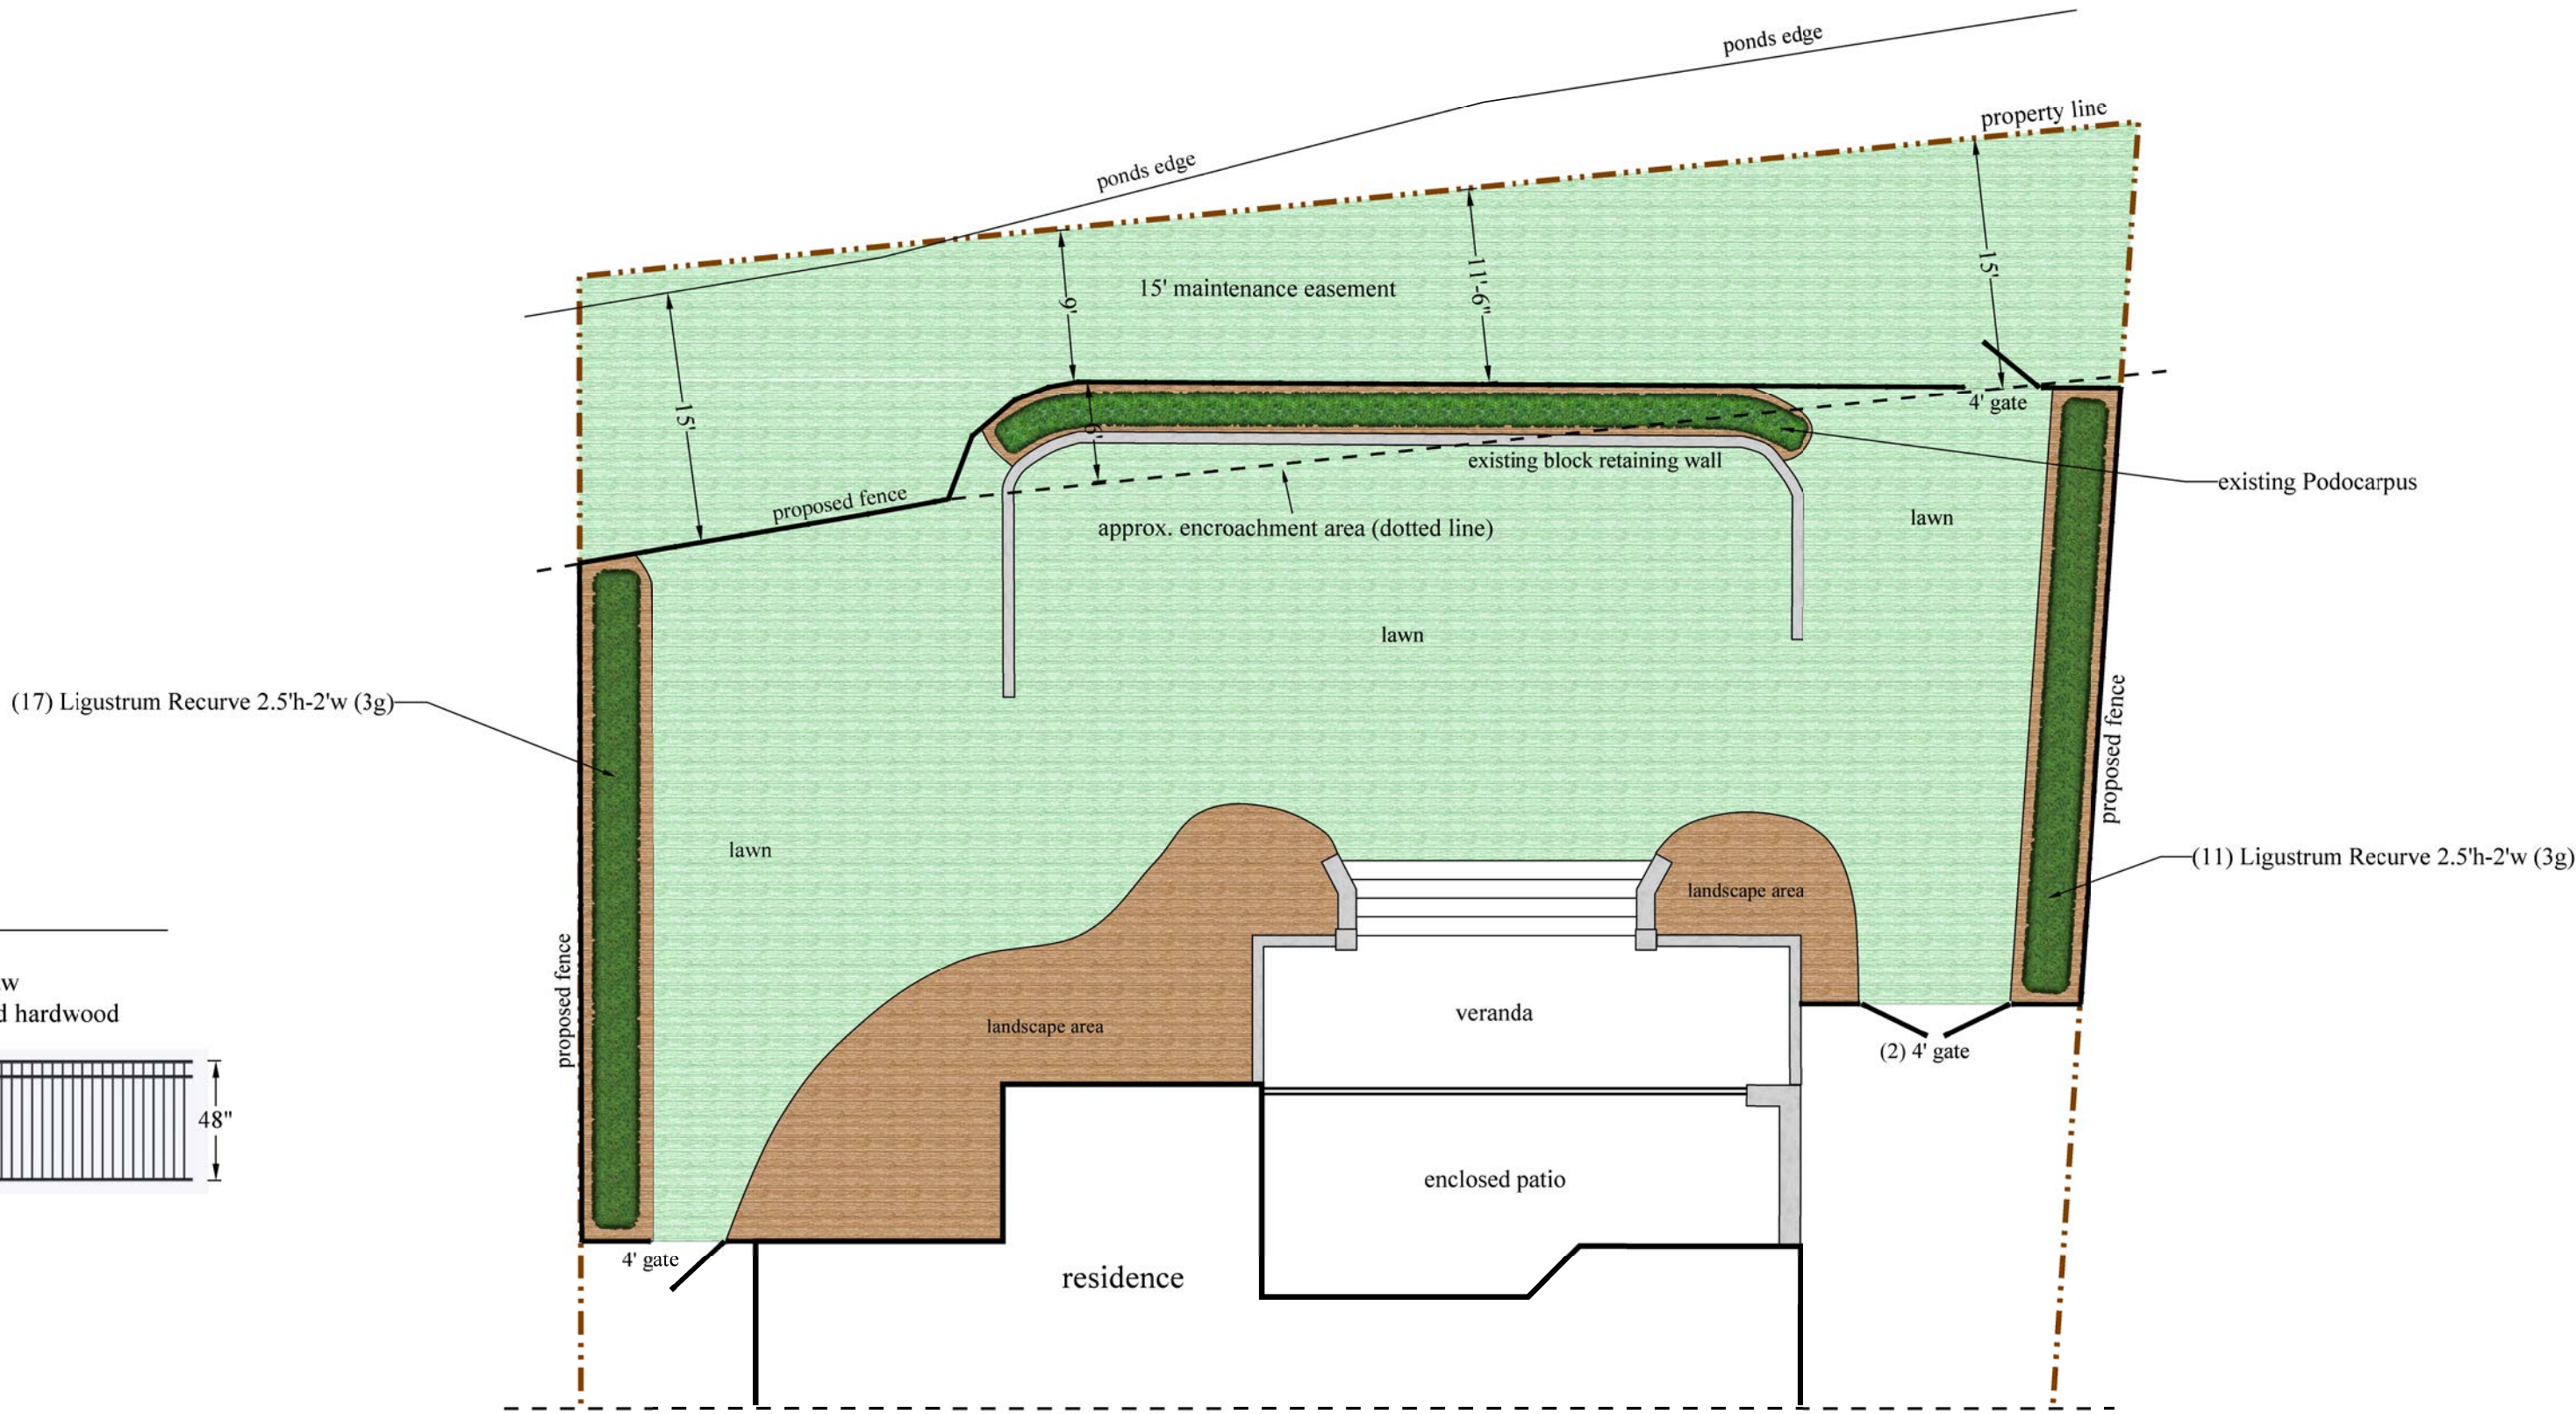


notes:

- mulch:**
- perimeter beds- pinestraw
 - elevation beds- shredded hardwood

- fence:**
- 4'h black aluminum

- sod:**
- existing

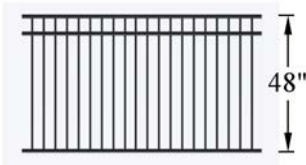

design by: Jackson Landscaping, Inc.
designer: *W. Jackson* date: 06/01/2026
email: whjackson@bellsouth.net phone: 910-686-2131

***disclaimer:**
- Given design is the intellectual property of Jackson Landscaping, Inc. and is not to be copied, submitted, or shared with any entity without expressed consent from Jackson Landscaping, Inc.




scale: 1"=10'
10'

a fence design & plantings for

The Jorgensen residence


at 821 Fox Ridge Lane

Plant Lcgnd				
Symbol	Qty	Common	Botanical	Size
	17	Bigfoot Cleyera	Ternstroemia gymnanthera 'Sotall'	7 gal 3'h-2'w
	28	Ligustrum Recurve	Ligustrum japonicum 'Recurvifolium'	3 gal 2.5'h-2'w

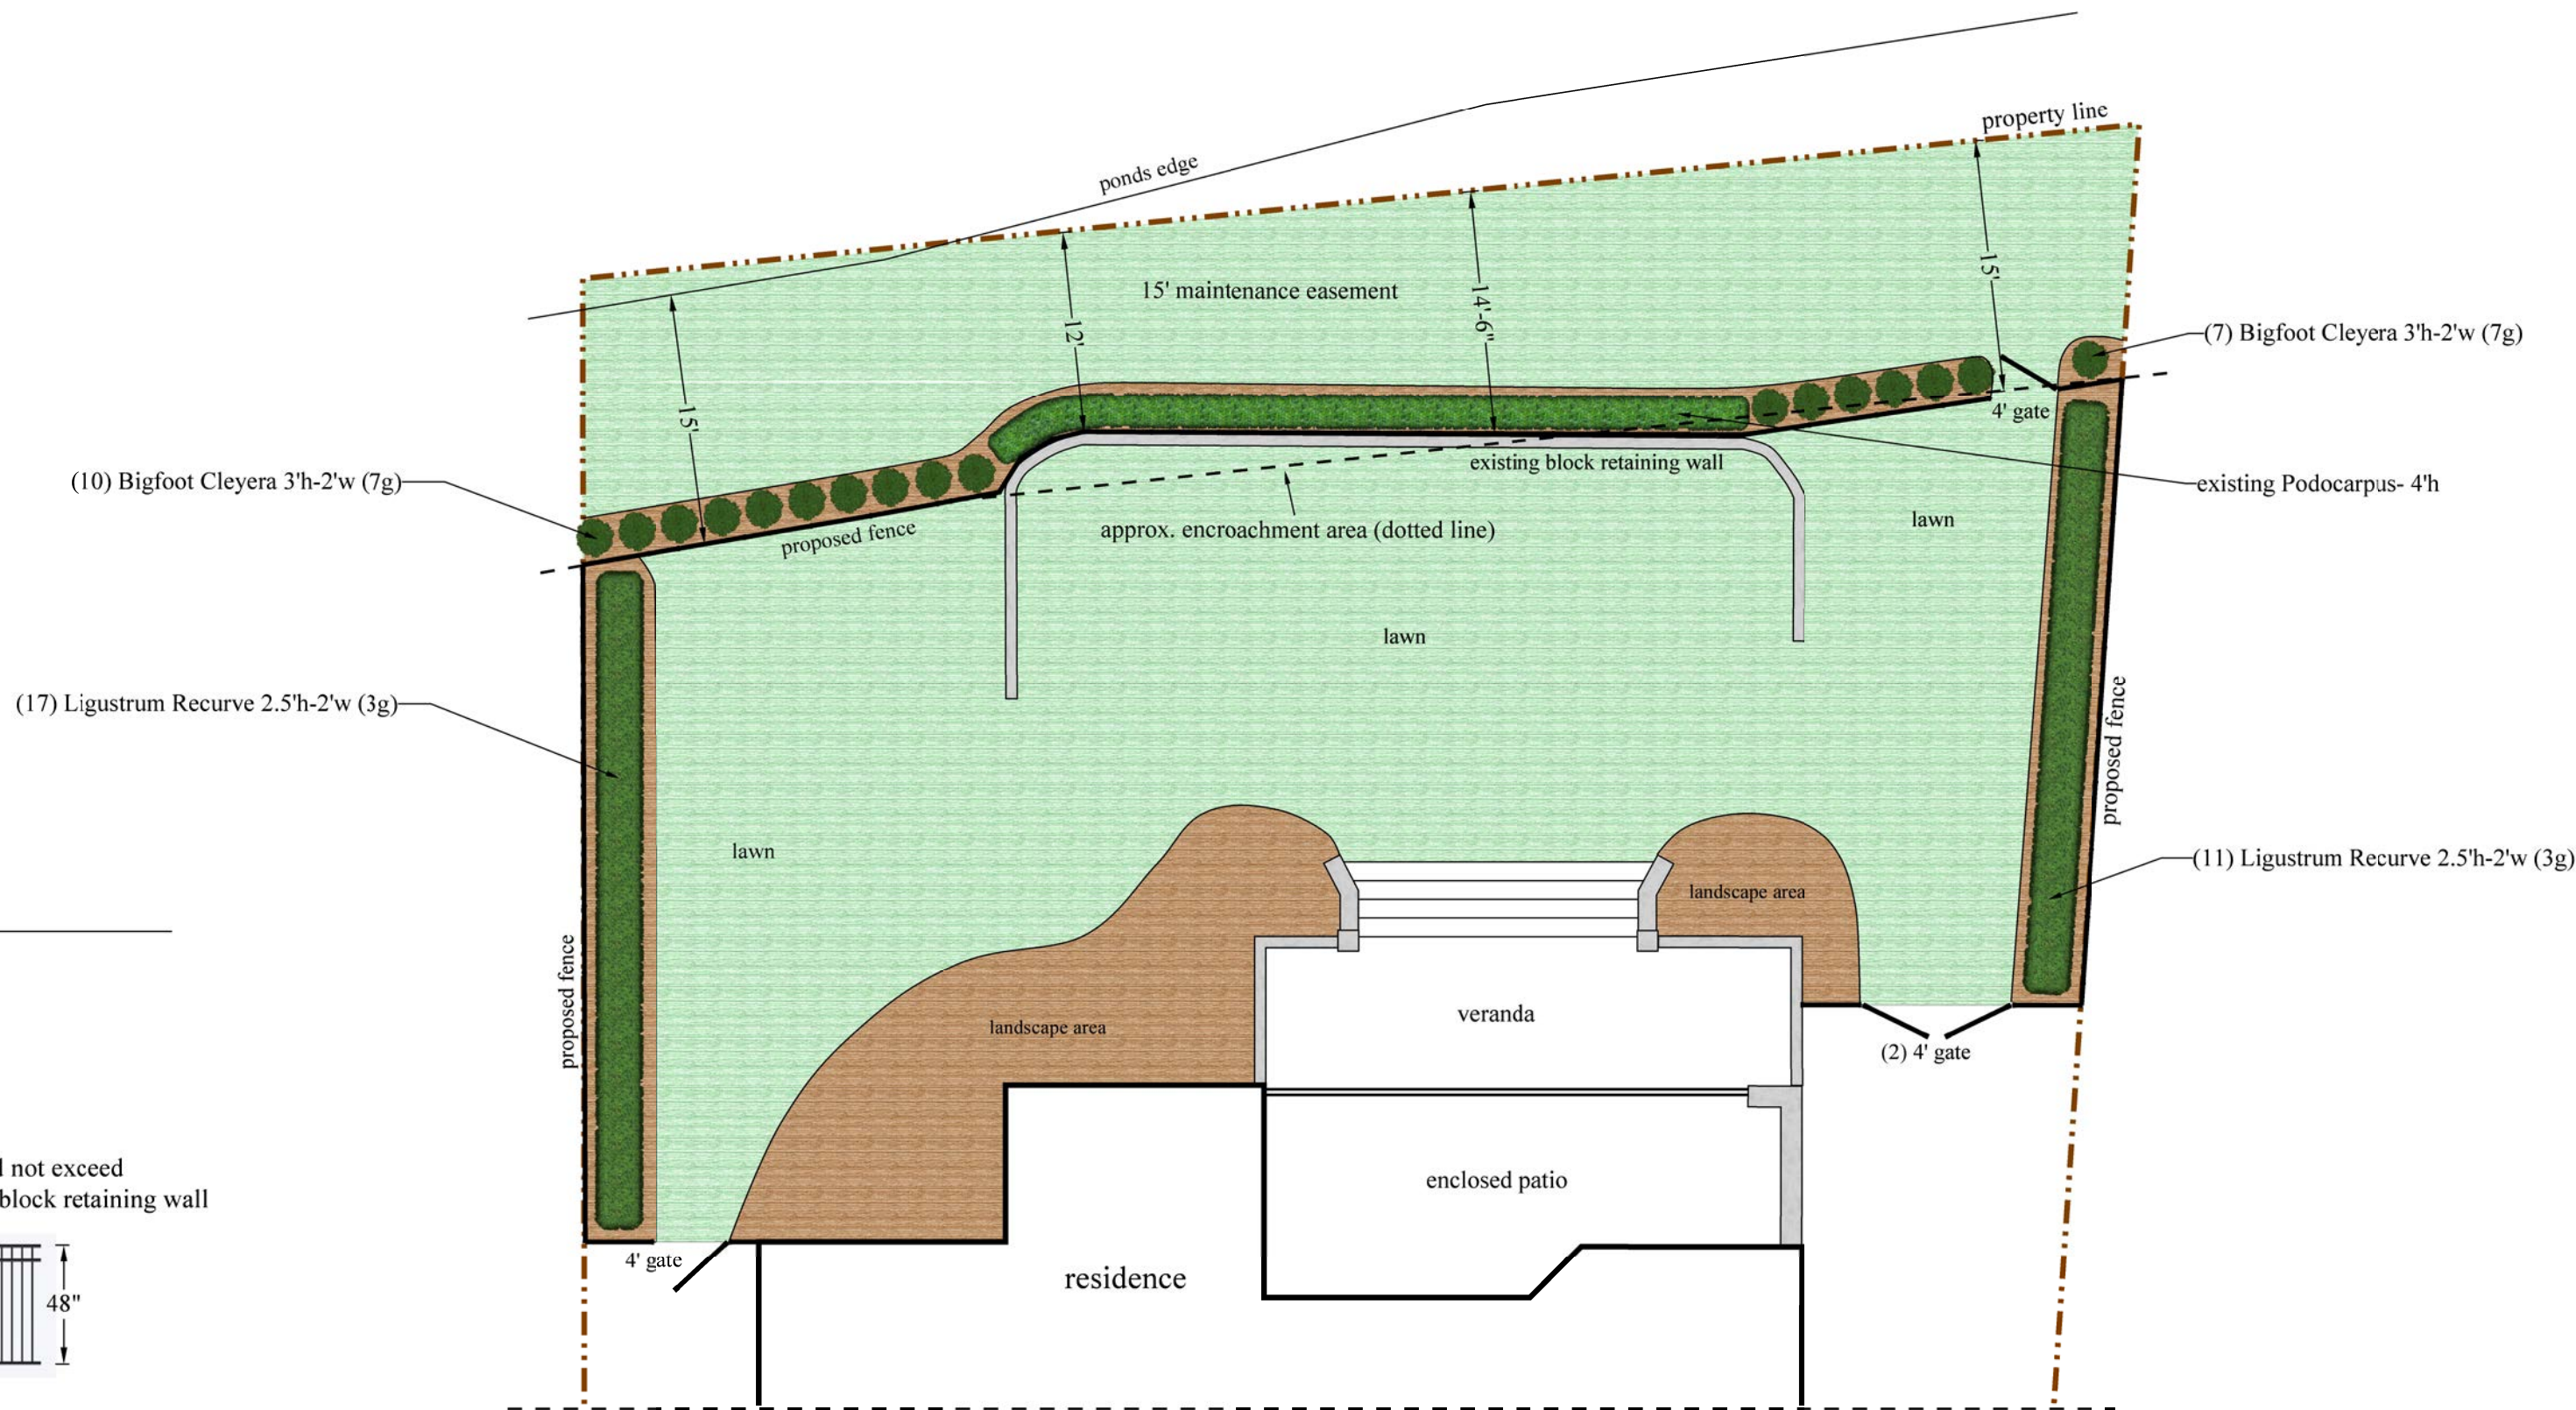

notes:

- mulch:**
- pinestraw
- sod:**
- existing
- fence:**
- 4'h black aluminum
 - fence to run against and not exceed out further than existing block retaining wall

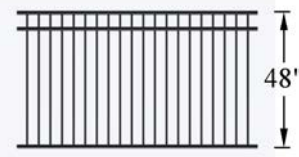

design by: Jackson Landscaping, Inc.
designer: *W. Jackson* date: 06/25/2026
email: whjackson@bellsouth.net phone: 910-686-2131

***disclaimer:**
- Given design is the intellectual property of Jackson Landscaping, Inc. and is not to be copied, submitted, or shared with any entity without expressed consent from Jackson Landscaping, Inc.



scale: 1"=10'
10'