

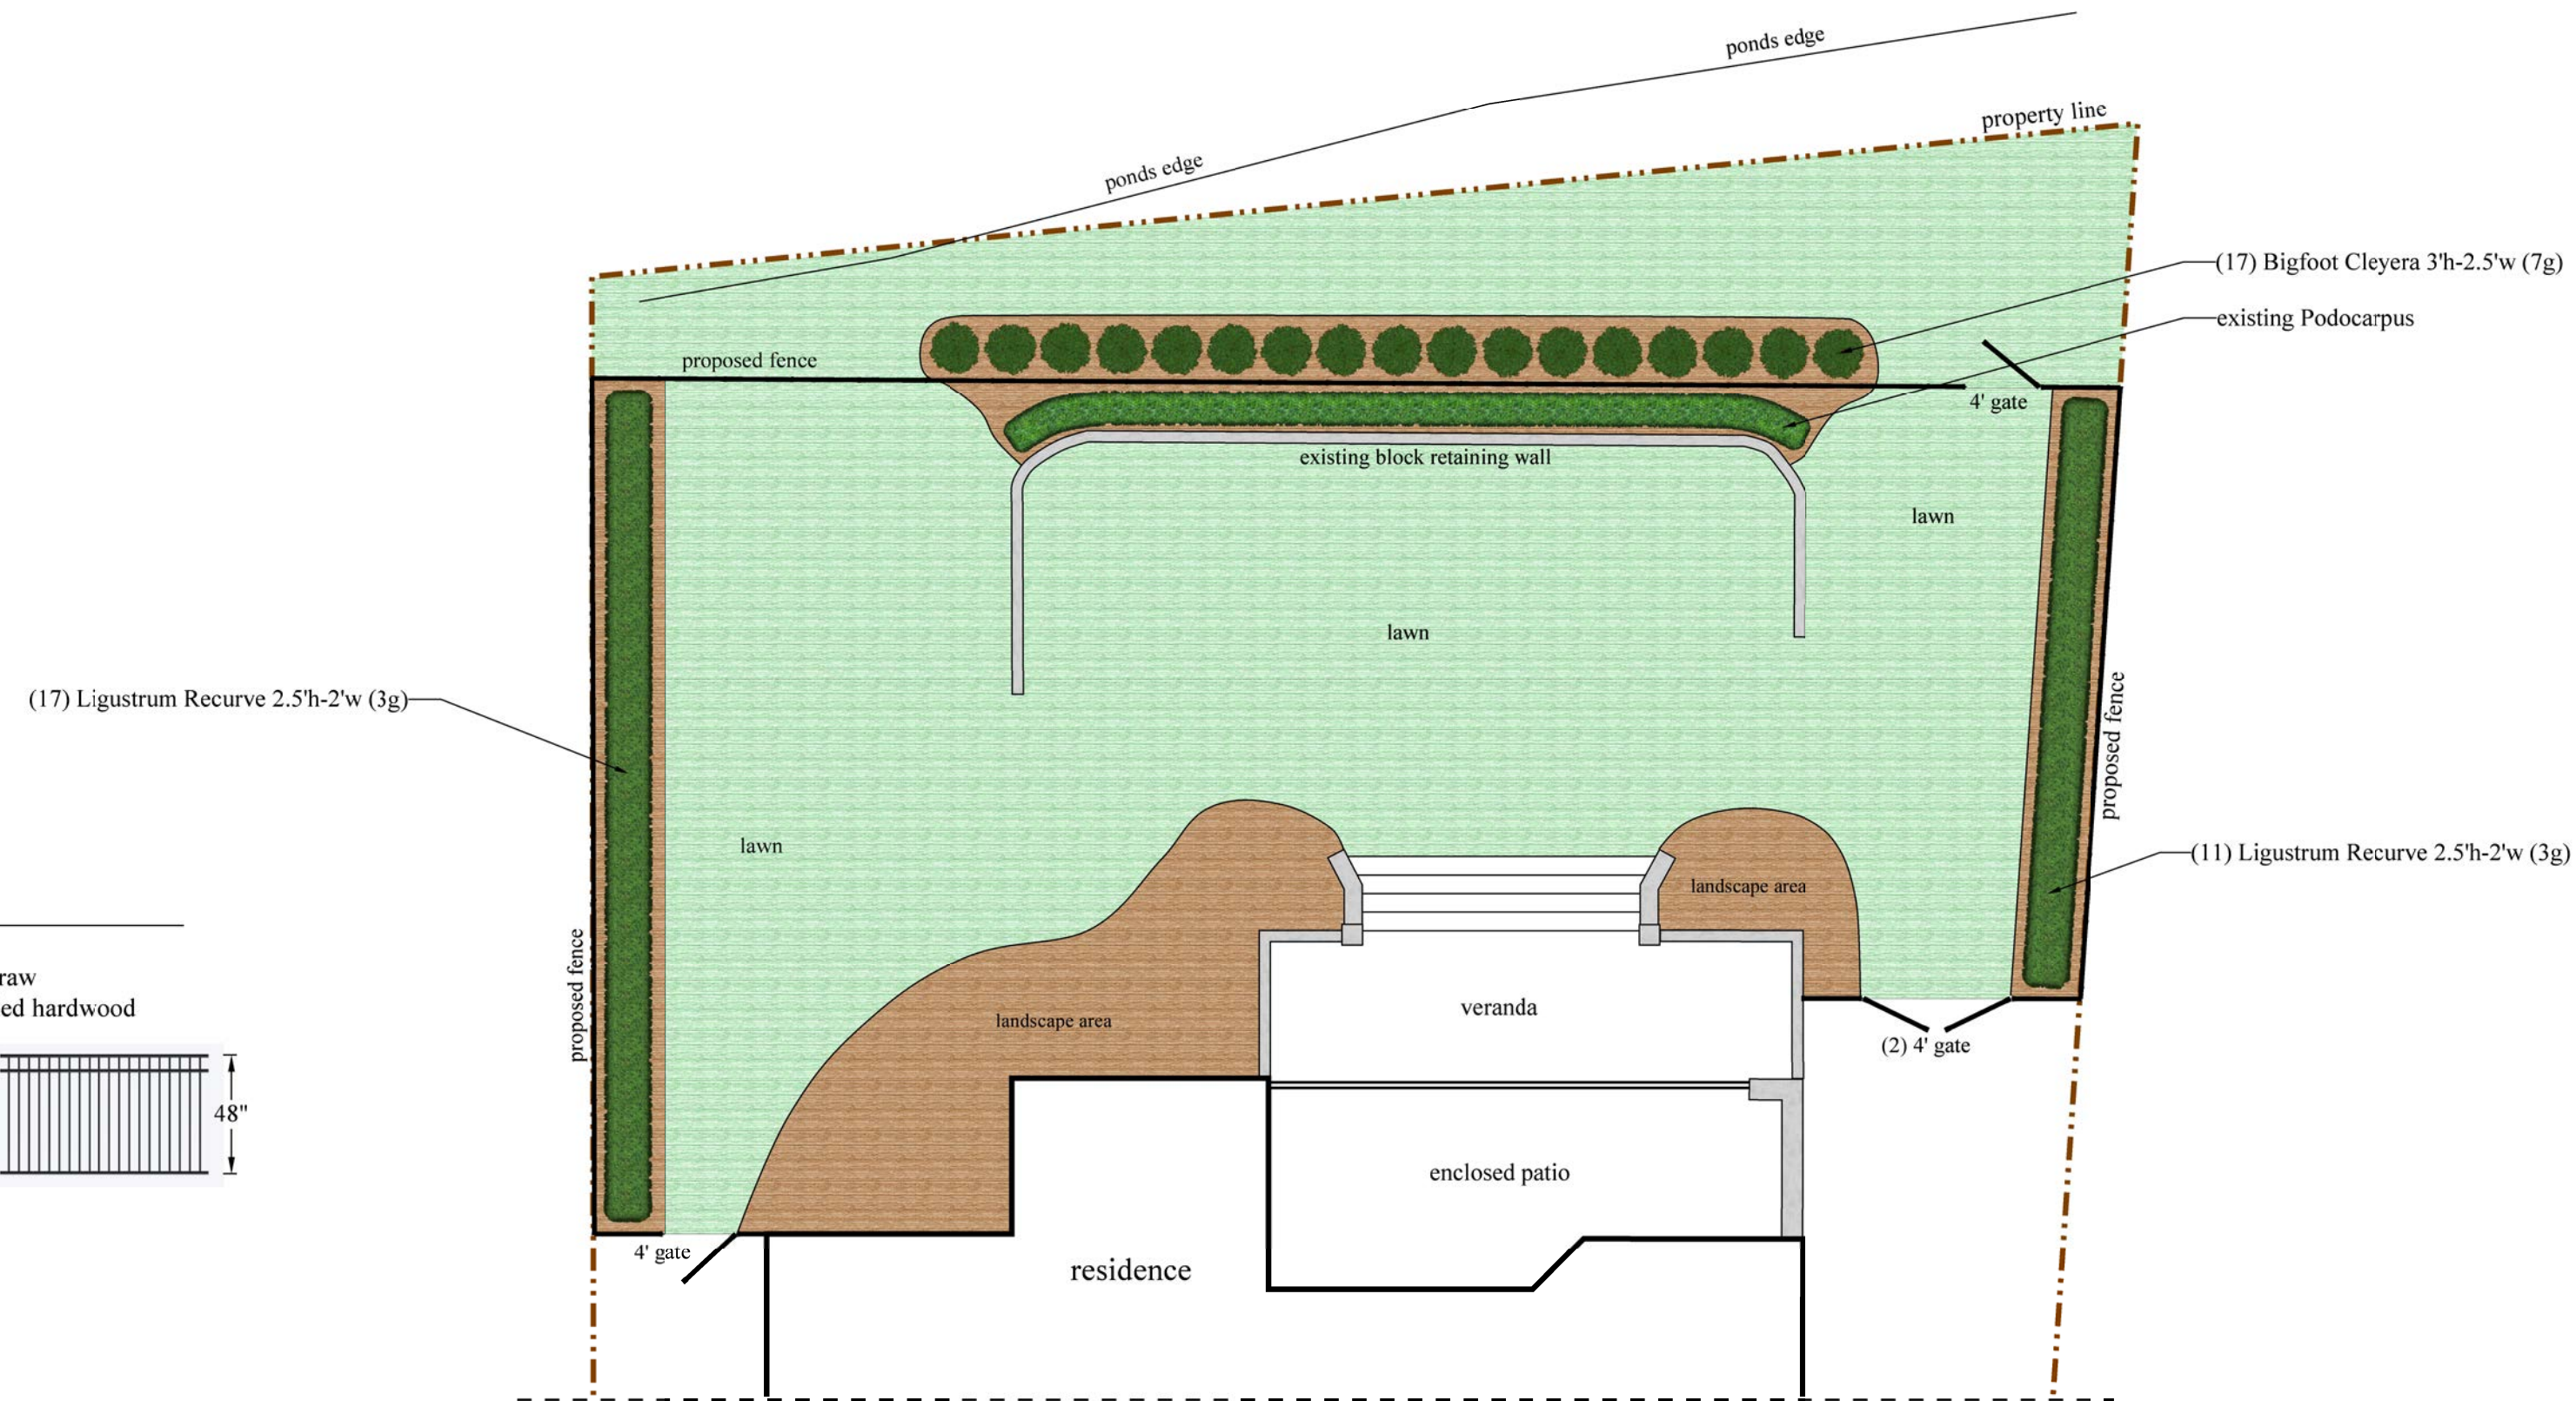


a fence design & plantings for
The Jorgensen residence
 at 821 Fox Ridge Lane

Plant Legend				
Symbol	Qty	Common	Botanical	Size
	17	Bigfoot Cleyera	Ternstroemia gymnanthera 'Sotall'	7 gal 3'h-2'w
	28	Ligustrum Recurve	Ligustrum japonicum 'Recurvifolium'	3 gal 2.5'h-2'w



notes:

- mulch:**
 - perimeter beds- pinestraw
 - elevation beds- shredded hardwood

- fence:**
 - 4'h black aluminum

- sod:**
 - existing



design by: Jackson Landscaping, Inc.
 designer: *W. Jackson* date: 05/07/2026
 email: whjackson@bellsouth.net phone: 910-686-2131

***disclaimer:**
 - Given design is the intellectual property of Jackson Landscaping, Inc. and is not to be copied, submitted, or shared with any entity without expressed consent from Jackson Landscaping, Inc.



scale: 1"=10'
 ← 10' →