

ALYSSA WINFIELD
DESIGNS


Currie Residence

1027 Ocean Ridge Drive, Wilmington, NC 28405

DESIGNED BY:
ALYSSA WINFIELD DESIGNS
910.902.0422
ALYSSAWINFLDDESIGNS@GMAIL.COM

DISCLAIMER
THIS PLAN IS TO BE USED FOR CONCEPTUAL PURPOSES ONLY AND IS NOT TO BE USED BY ANY PROFESSIONAL FOR CONSTRUCTION PURPOSES. THIS PLAN IS INTENDED FOR CLIENT'S OF ALYSSA WINFIELD DESIGNS, LLC ONLY AND IS USED FOR THOSE CLIENT'S TO SEE A CONCEPTUAL VISUAL OF THEIR DESIGN NEEDS. ANY GENERAL CONTRACTOR, ENGINEER, ARCHITECT, OR OTHER DESIGN PROFESSIONAL MAY ONLY USE THIS FOR CONCEPTUAL PURPOSES ONLY IF PROVIDED BY ALYSSA WINFIELD DESIGN, LLC'S CLIENT. ALYSSA WINFIELD DESIGNS, LLC SHALL NOT BE HELD LIABLE FOR ANY USE OF THIS DESIGN OUTSIDE OF THE SCOPE OF USE BETWEEN ALYSSA WINFIELD DESIGNS, LLC AND ITS CLIENT ONLY

Project MJ Pools	Sheet Demo Plan
Date 05.15.2026	L101
Scale 1" = 10'	

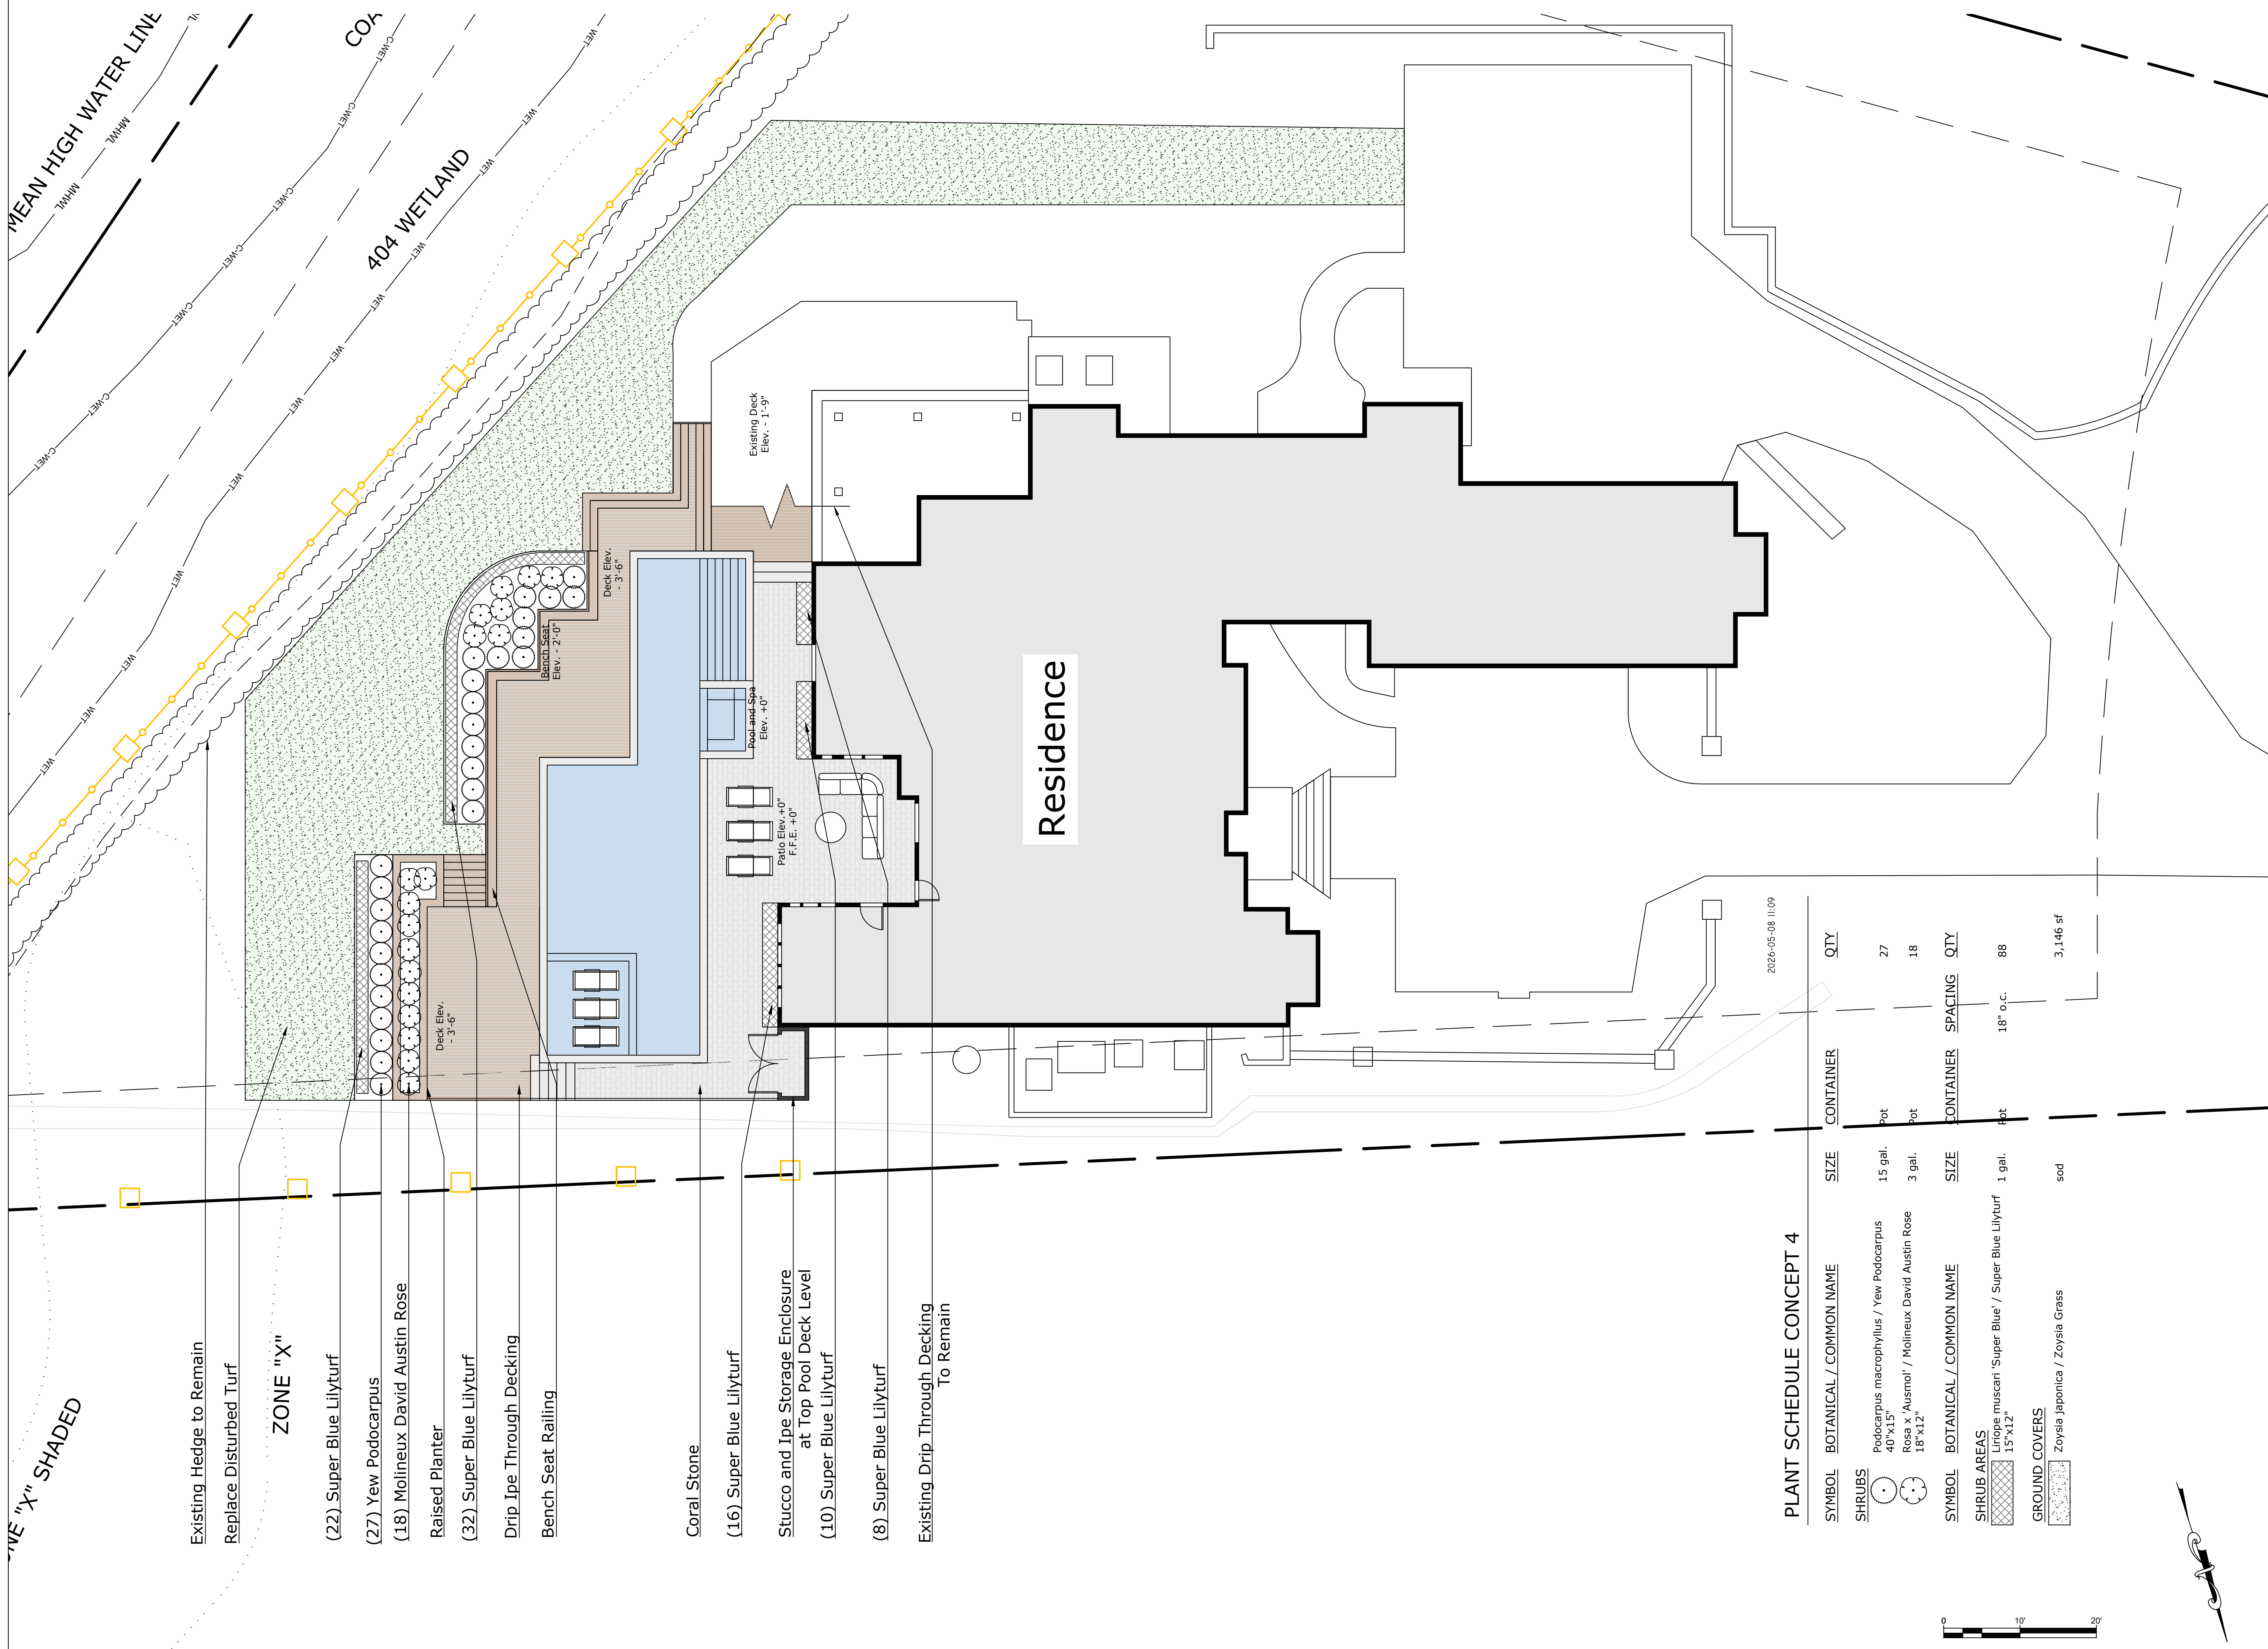



ZONE "X" SHADED

- Existing Hedge to Remain
 - Replace Disturbed Turf
- ZONE "X"
- (22) Super Blue Lilyturf
 - (27) Yew Podocarpus
 - (18) Molineux David Austin Rose
 - Raised Planter
 - (32) Super Blue Lilyturf
 - Drip Ipe Through Decking
 - Bench Seat Railing

- Coral Stone
- (16) Super Blue Lilyturf
- Stucco and Ipe Storage Enclosure at Top Pool Deck Level
- (10) Super Blue Lilyturf
- (8) Super Blue Lilyturf
- Existing Drip Through Decking To Remain

PLANT SCHEDULE CONCEPT 4

SYMBOL	BOTANICAL / COMMON NAME	SIZE	CONTAINER	QTY
	Podocarpus macrophyllus / Yew Podocarpus	15 gal.	Pot	27
	Rosa x 'Ausmol' / Molineux David Austin Rose	3 gal.	Pot	18
	Liriope muscari 'Super Blue' / Super Blue Lilyturf	1 gal.	Pot	88
	Zoysia japonica / Zoysis Grass	sod		3,146 sf

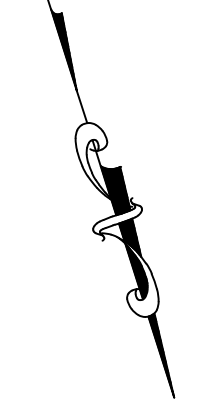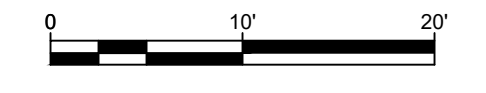



Currie Residence

1027 Ocean Ridge Drive, Wilmington, NC 28405

DESIGNED BY:
ALYSSA WINFIELD DESIGNS
 910.902.0422
 ALYSSAWINFIELDDESIGNS@GMAIL.COM

DISCLAIMER
 THIS PLAN IS TO BE USED FOR CONCEPTUAL PURPOSES ONLY AND IS NOT TO BE USED BY ANY PROFESSIONAL FOR CONSTRUCTION PURPOSES. THIS PLAN IS INTENDED FOR CLIENT'S OF ALYSSA WINFIELD DESIGNS, LLC ONLY AND IS USED FOR THOSE CLIENT'S TO SEE A CONCEPTUAL VISUAL OF THEIR DESIGN NEEDS. ANY GENERAL CONTRACTOR, ENGINEER, ARCHITECT, OR OTHER DESIGN PROFESSIONAL MAY ONLY USE THIS FOR CONCEPTUAL PURPOSES ONLY IF PROVIDED BY ALYSSA WINFIELD DESIGN, LLC'S CLIENT. ALYSSA WINFIELD DESIGNS, LLC SHALL NOT BE HELD LIABLE FOR ANY USE OF THIS DESIGN OUTSIDE OF THE SCOPE OF USE BETWEEN ALYSSA WINFIELD DESIGNS, LLC AND ITS CLIENT ONLY

Project MJ Pools	Sheet Landscape Plan
Date 05.15.2026	L102
Scale 1" = 10'	

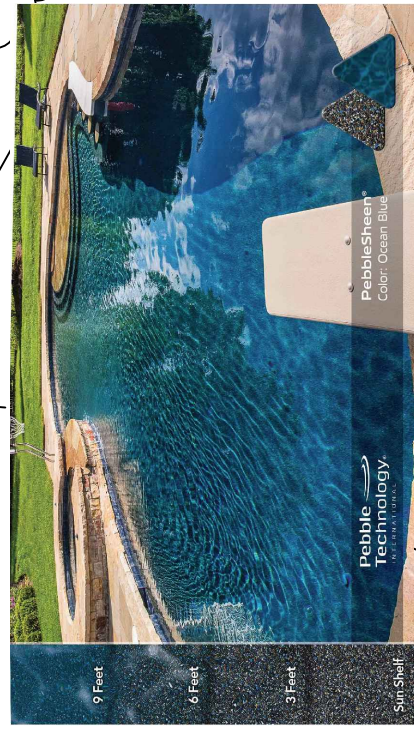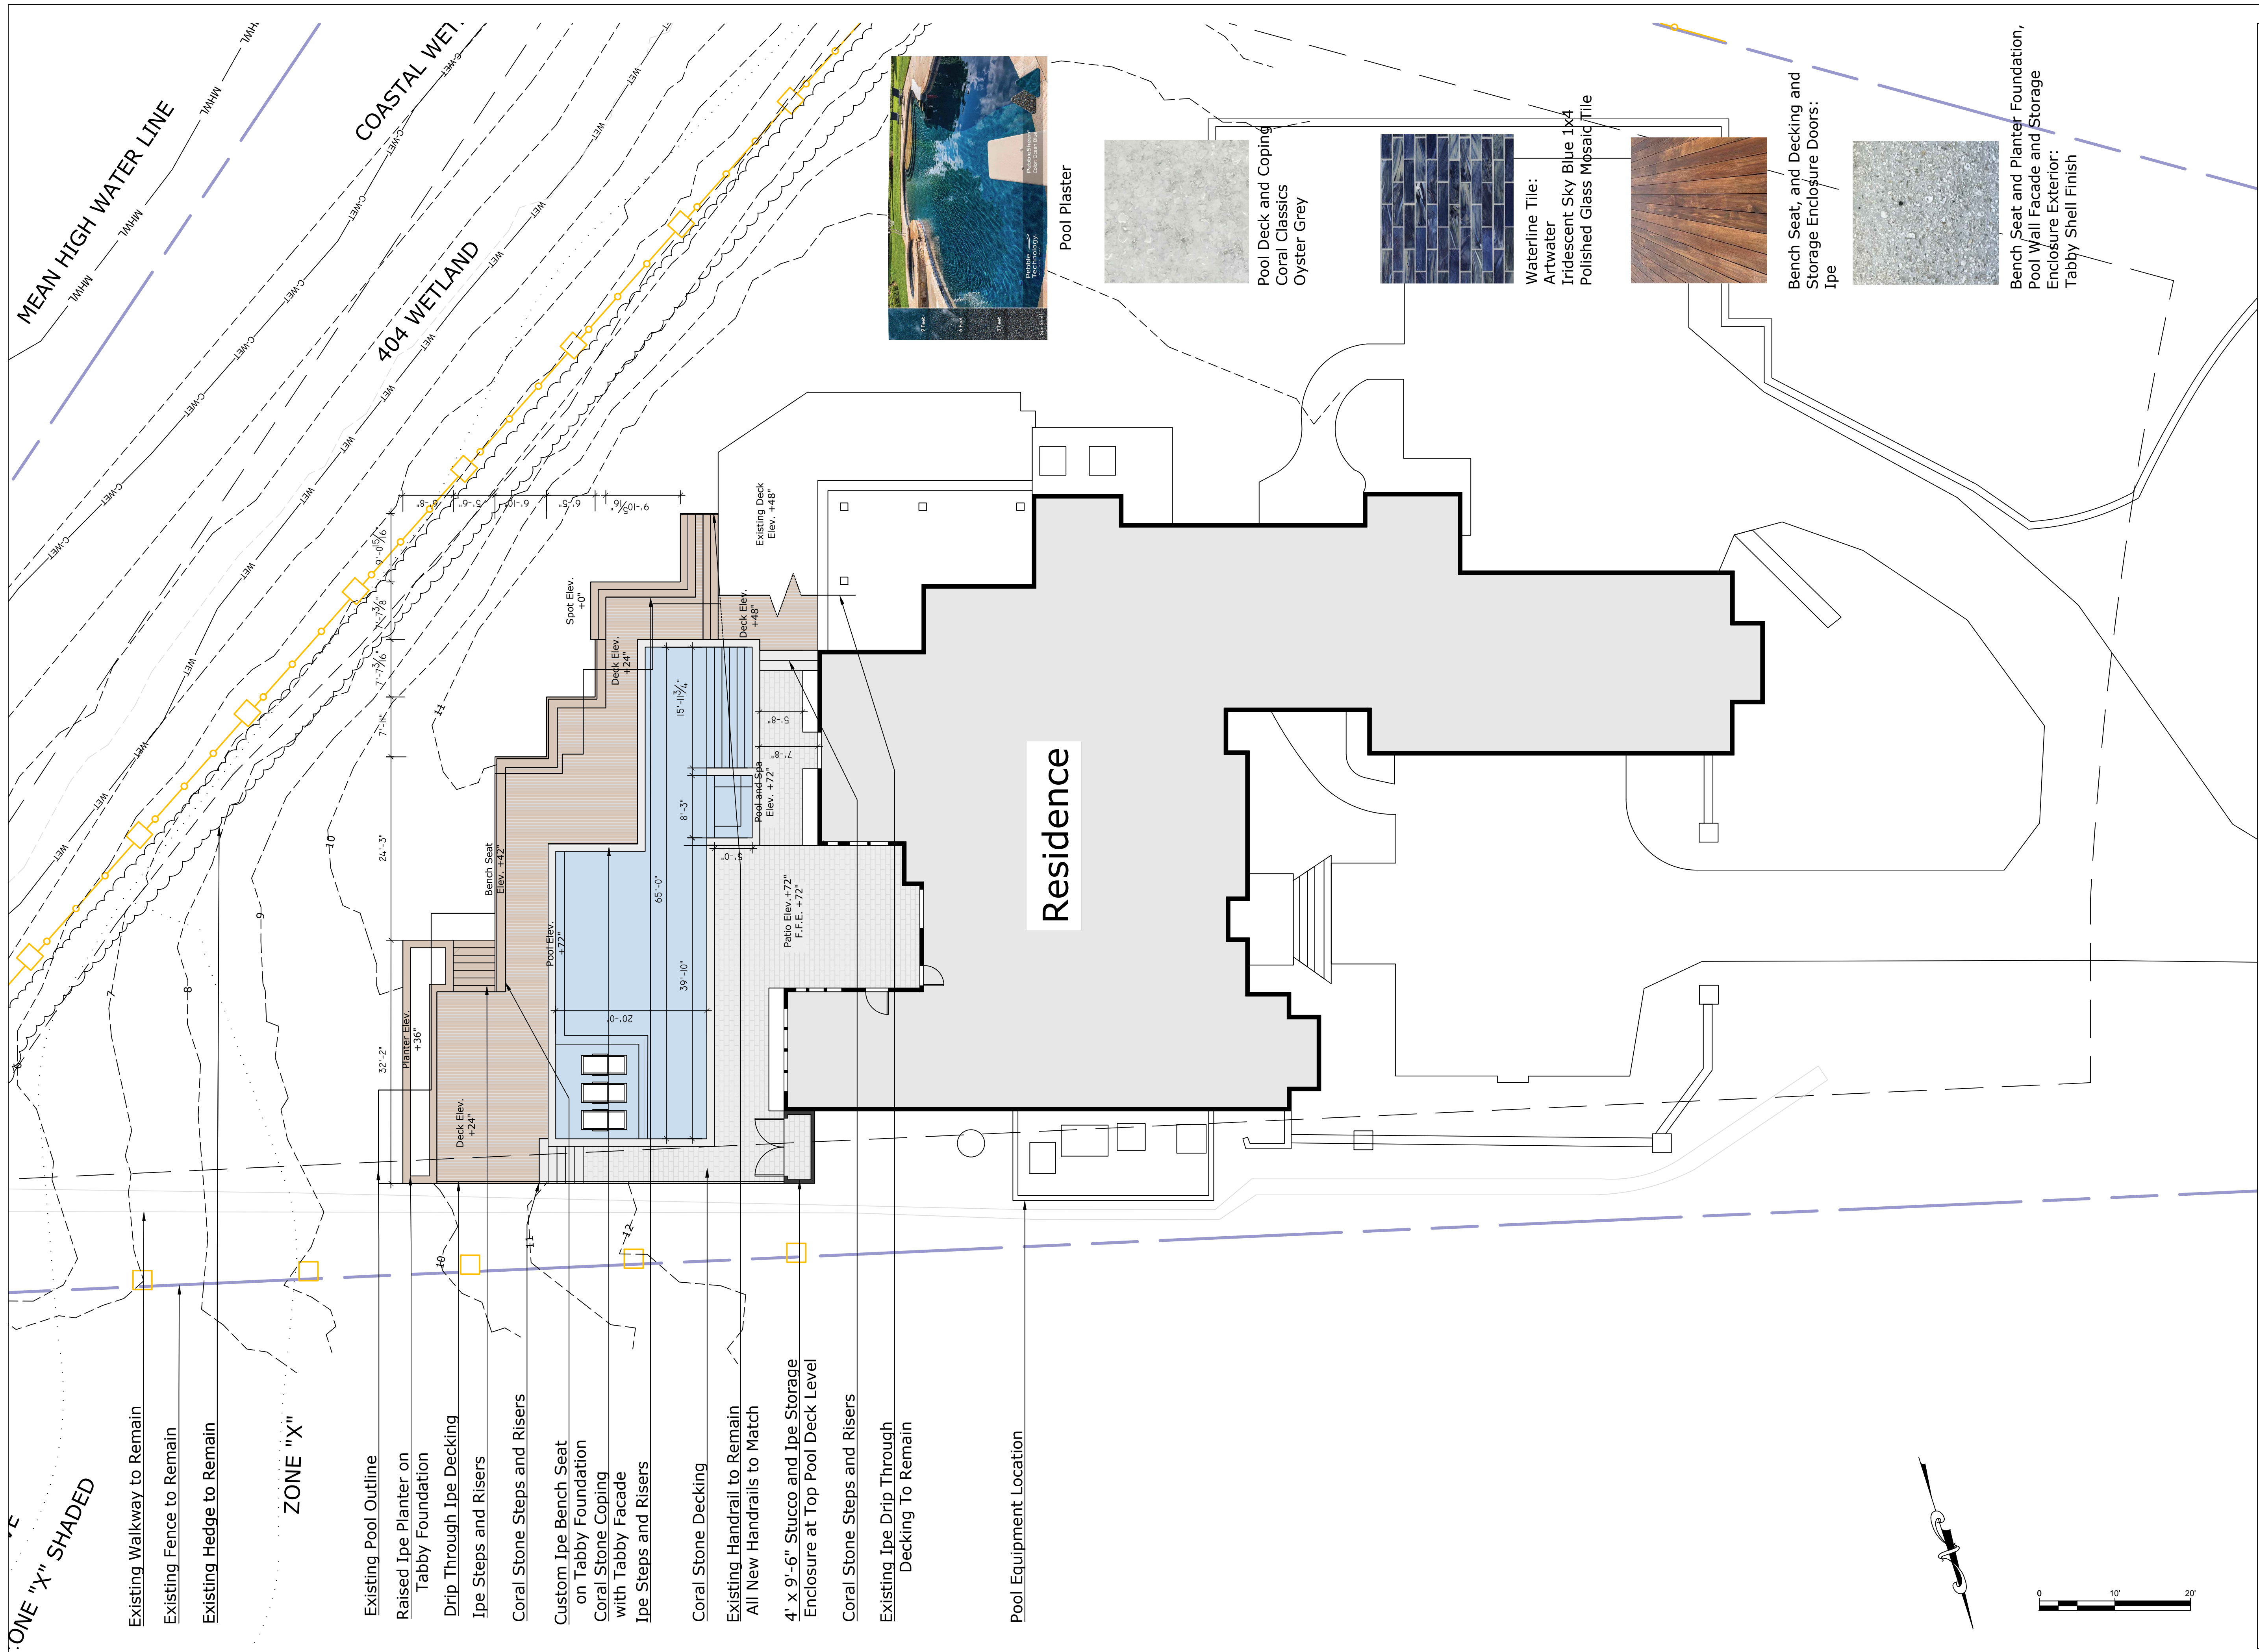


Pool Plaster



Pool Deck and Coping
Coral Classics
Oyster Grey



Waterline Tile:
Artwater
Iridescent Sky Blue 1x4
Polished Glass Mosaic Tile

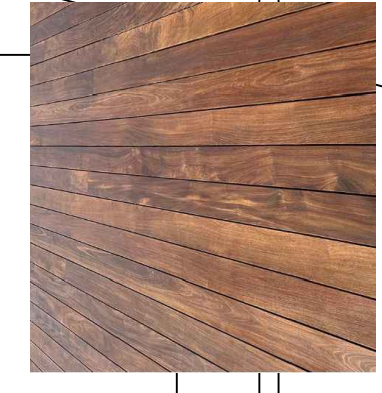

Bench Seat, and Decking and
Storage Enclosure Doors:
Ipe



Bench Seat and Planter Foundation,
Pool Wall Facade and Storage
Enclosure Exterior:
Tabby Shell Finish

Residence

ZONE "X" SHADED

Existing Walkway to Remain
Existing Fence to Remain
Existing Hedge to Remain

ZONE "X"

Existing Pool Outline
Raised Ipe Planter on
Tabby Foundation
Drip Through Ipe Decking
Ipe Steps and Risers
Coral Stone Steps and Risers
Custom Ipe Bench Seat
on Tabby Foundation
Coral Stone Coping
with Tabby Facade
Ipe Steps and Risers
Coral Stone Decking
Existing Handrail to Remain
All New Handrails to Match
4' x 9'-6" Stucco and Ipe Storage
Enclosure at Top Pool Deck Level
Coral Stone Steps and Risers
Existing Ipe Drip Through
Decking To Remain
Pool Equipment Location



ALYSSA WINFIELD
DESIGNS


Currie Residence

1027 Ocean Ridge Drive, Wilmington, NC 28405

DESIGNED BY:
ALYSSA WINFIELD DESIGNS
910.902.0422
ALYSSAWINFLDDESIGNS@GMAIL.COM

DISCLAIMER
THIS PLAN IS TO BE USED FOR CONCEPTUAL PURPOSES ONLY AND IS NOT TO BE USED BY ANY PROFESSIONAL FOR CONSTRUCTION PURPOSES. THIS PLAN IS INTENDED FOR CLIENT'S OF ALYSSA WINFIELD DESIGNS, LLC ONLY AND IS USED FOR THOSE CLIENT'S TO SEE A CONCEPTUAL VISUAL OF THEIR DESIGN NEEDS. ANY GENERAL CONTRACTOR, ENGINEER, ARCHITECT, OR OTHER DESIGN PROFESSIONAL MAY ONLY USE THIS FOR CONCEPTUAL PURPOSES ONLY IF PROVIDED BY ALYSSA WINFIELD DESIGNS, LLC'S CLIENT. ALYSSA WINFIELD DESIGNS, LLC SHALL NOT BE HELD LIABLE FOR ANY USE OF THIS DESIGN OUTSIDE OF THE SCOPE OF USE BETWEEN ALYSSA WINFIELD DESIGNS, LLC AND ITS CLIENT ONLY

Project MJ Pools	Sheet Hardscape Plan
Date 05.15.2026	L103
Scale 1" = 10'	

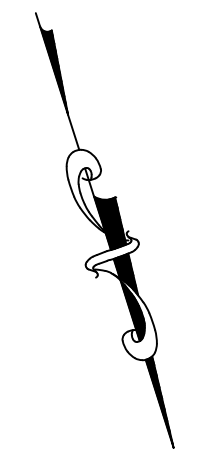



ALYSSA WINFIELD
DESIGNS


Currie Residence

1027 Ocean Ridge Drive, Wilmington, NC 28405



DESIGNED BY:
ALYSSA WINFIELD DESIGNS
910.902.0422
ALYSSAWINFIELDDESIGNS@GMAIL.COM

DISCLAIMER
THIS PLAN IS TO BE USED FOR CONCEPTUAL PURPOSES ONLY AND IS NOT TO BE USED BY ANY PROFESSIONAL FOR CONSTRUCTION PURPOSES. THIS PLAN IS INTENDED FOR CLIENT'S OF ALYSSA WINFIELD DESIGNS, LLC ONLY AND IS USED FOR THOSE CLIENT'S TO SEE A CONCEPTUAL VISUAL OF THEIR DESIGN NEEDS. ANY GENERAL CONTRACTOR, ENGINEER, ARCHITECT, OR OTHER DESIGN PROFESSIONAL MAY ONLY USE THIS FOR CONCEPTUAL PURPOSES ONLY IF PROVIDED BY ALYSSA WINFIELD DESIGN, LLC'S CLIENT. ALYSSA WINFIELD DESIGNS, LLC SHALL NOT BE HELD LIABLE FOR ANY USE OF THIS DESIGN OUTSIDE OF THE SCOPE OF USE BETWEEN ALYSSA WINFIELD DESIGNS, LLC AND ITS CLIENT ONLY


Project MJ Pools	Sheet Elevations
Date 05.08.2026	
Scale 1/4" = 1'	


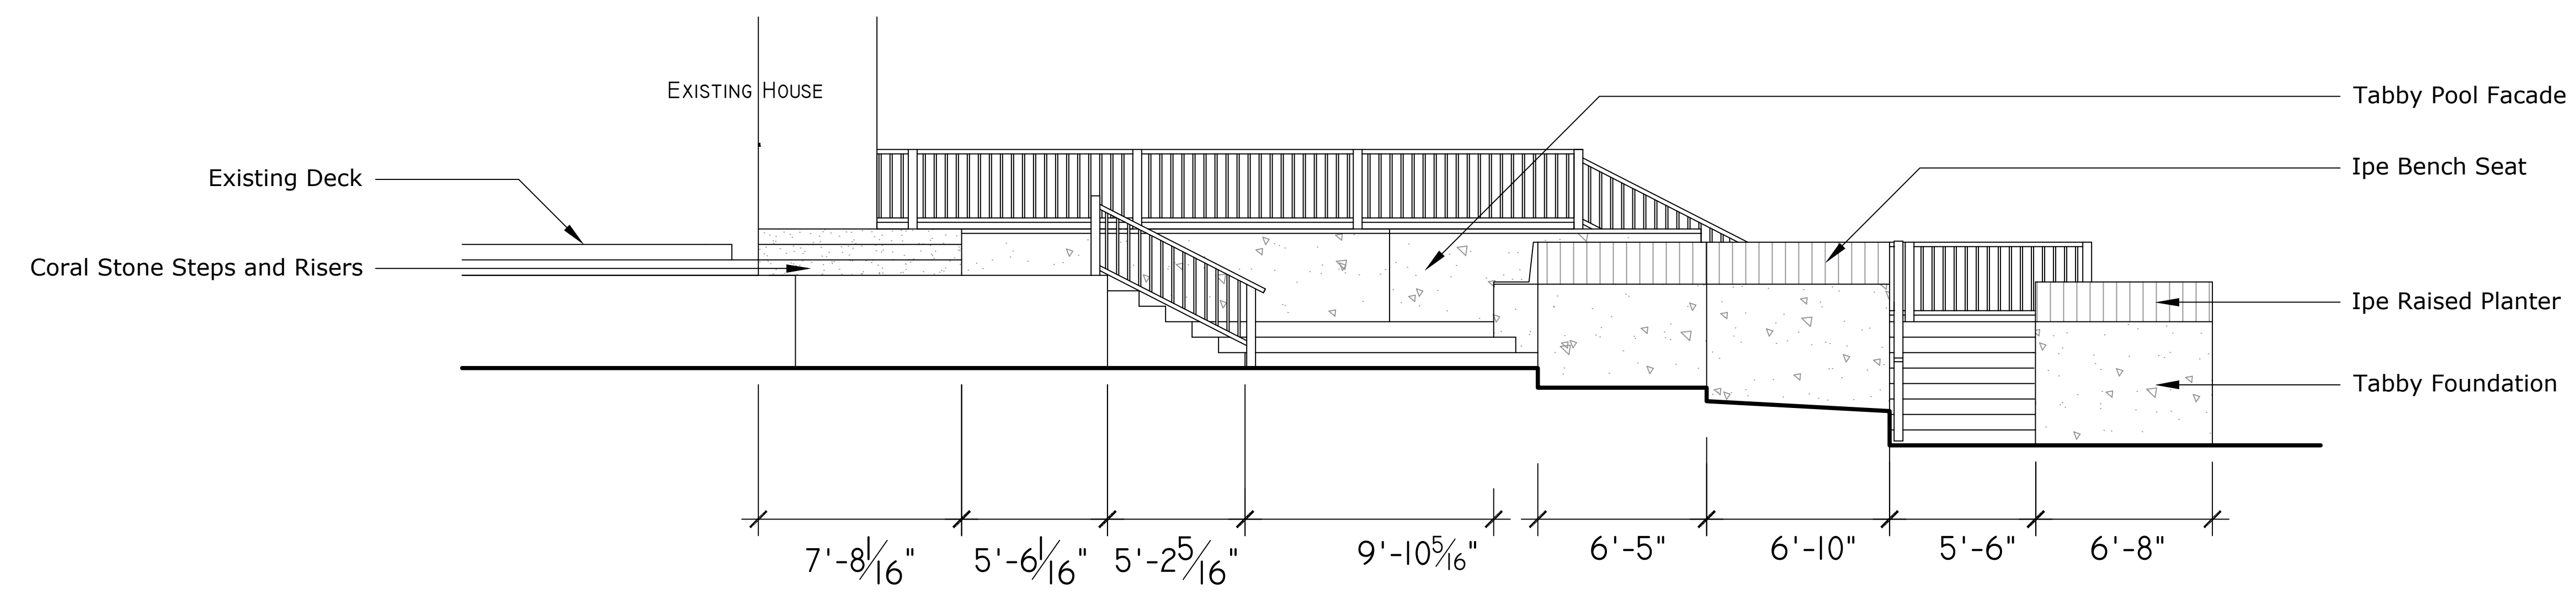


Left Elevation

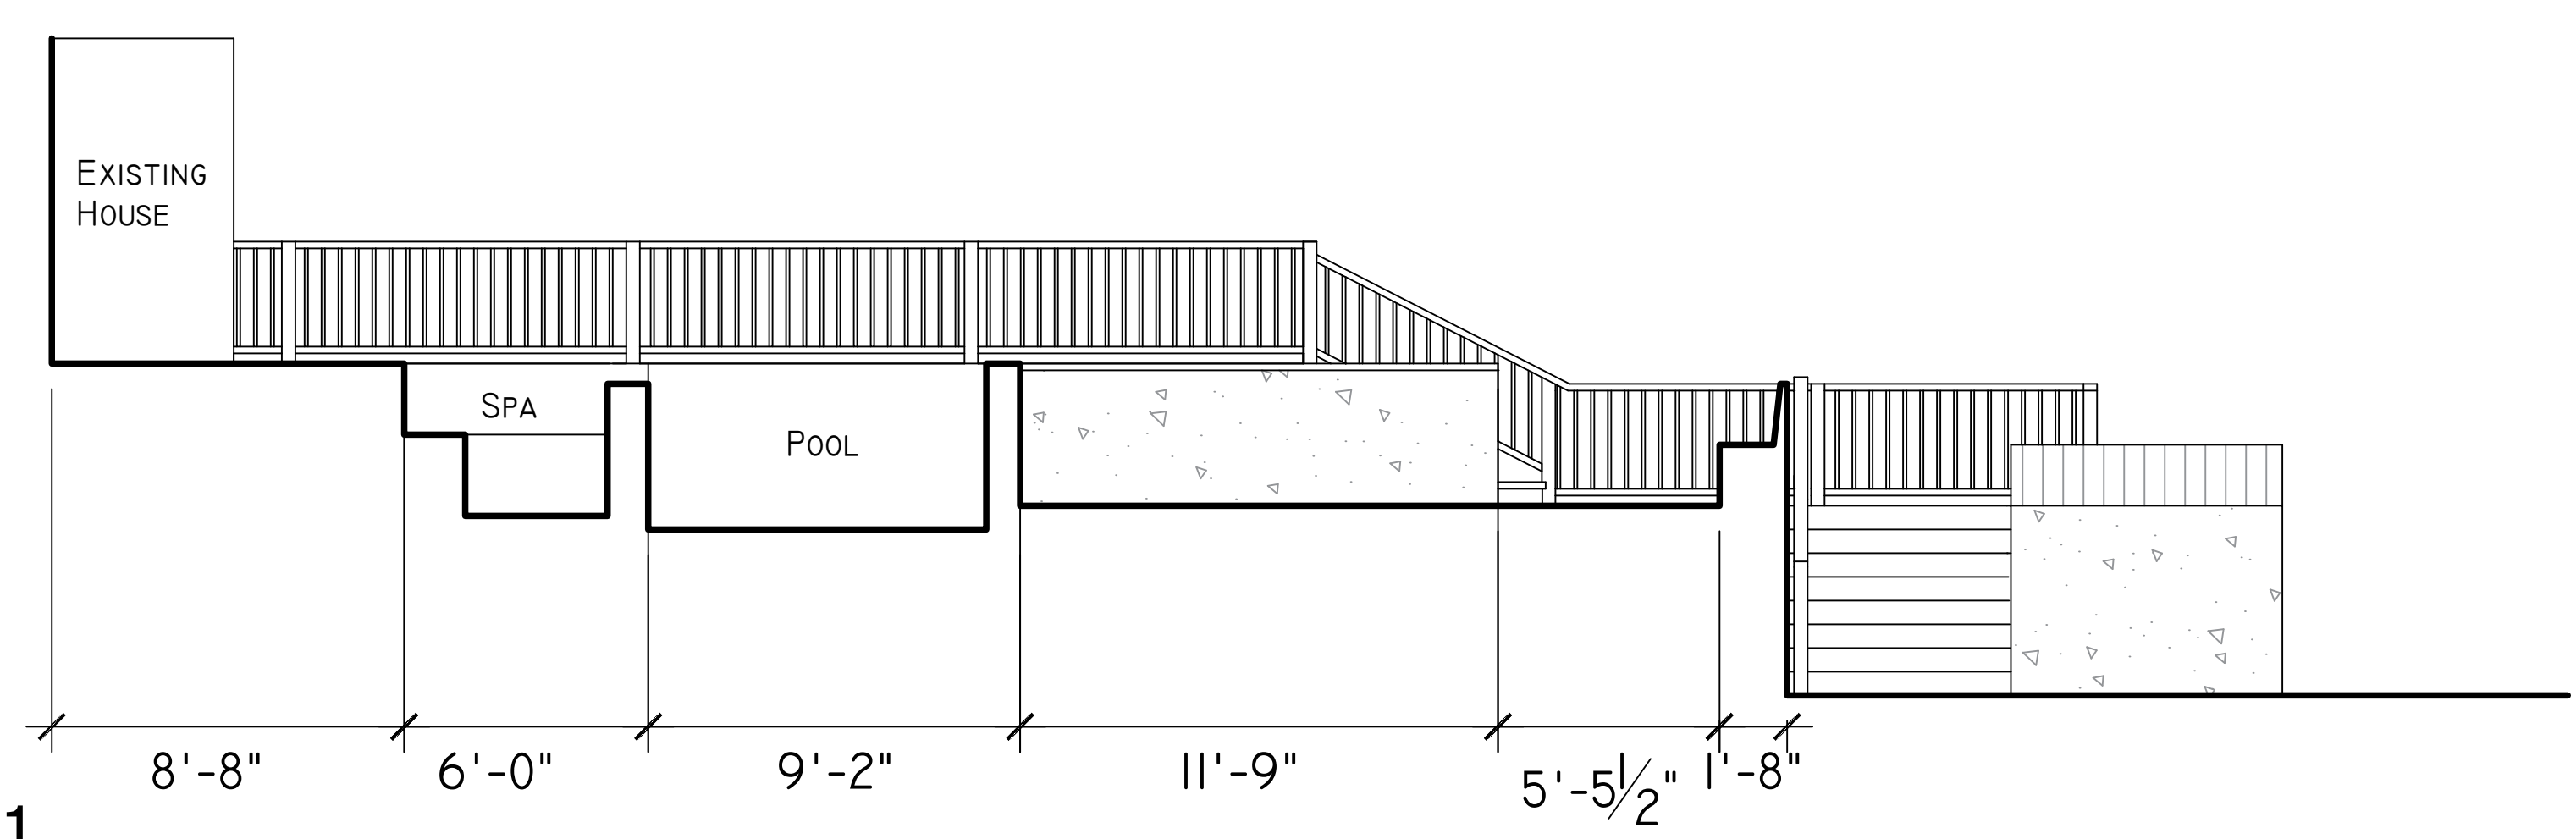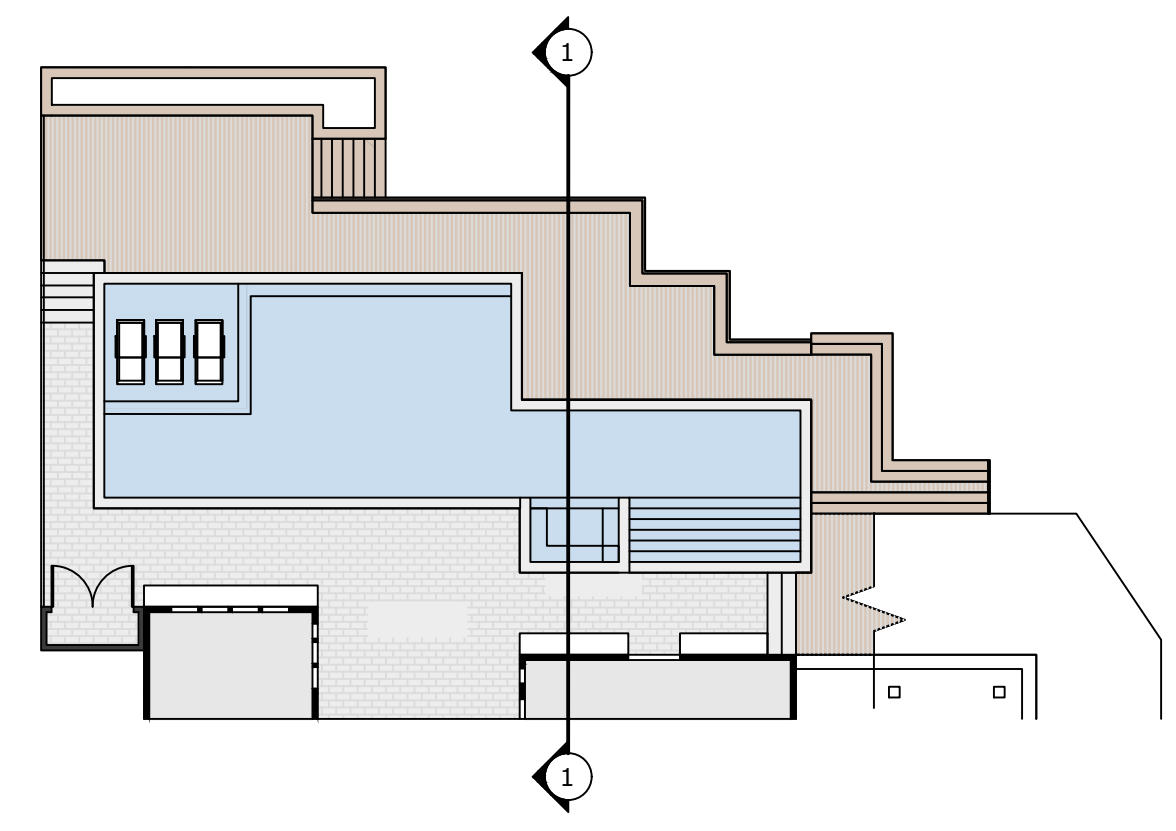

Section 1

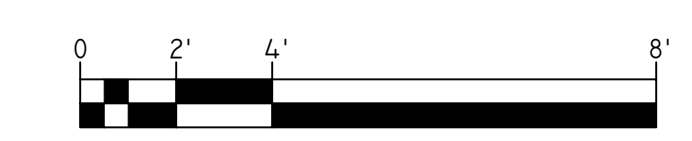

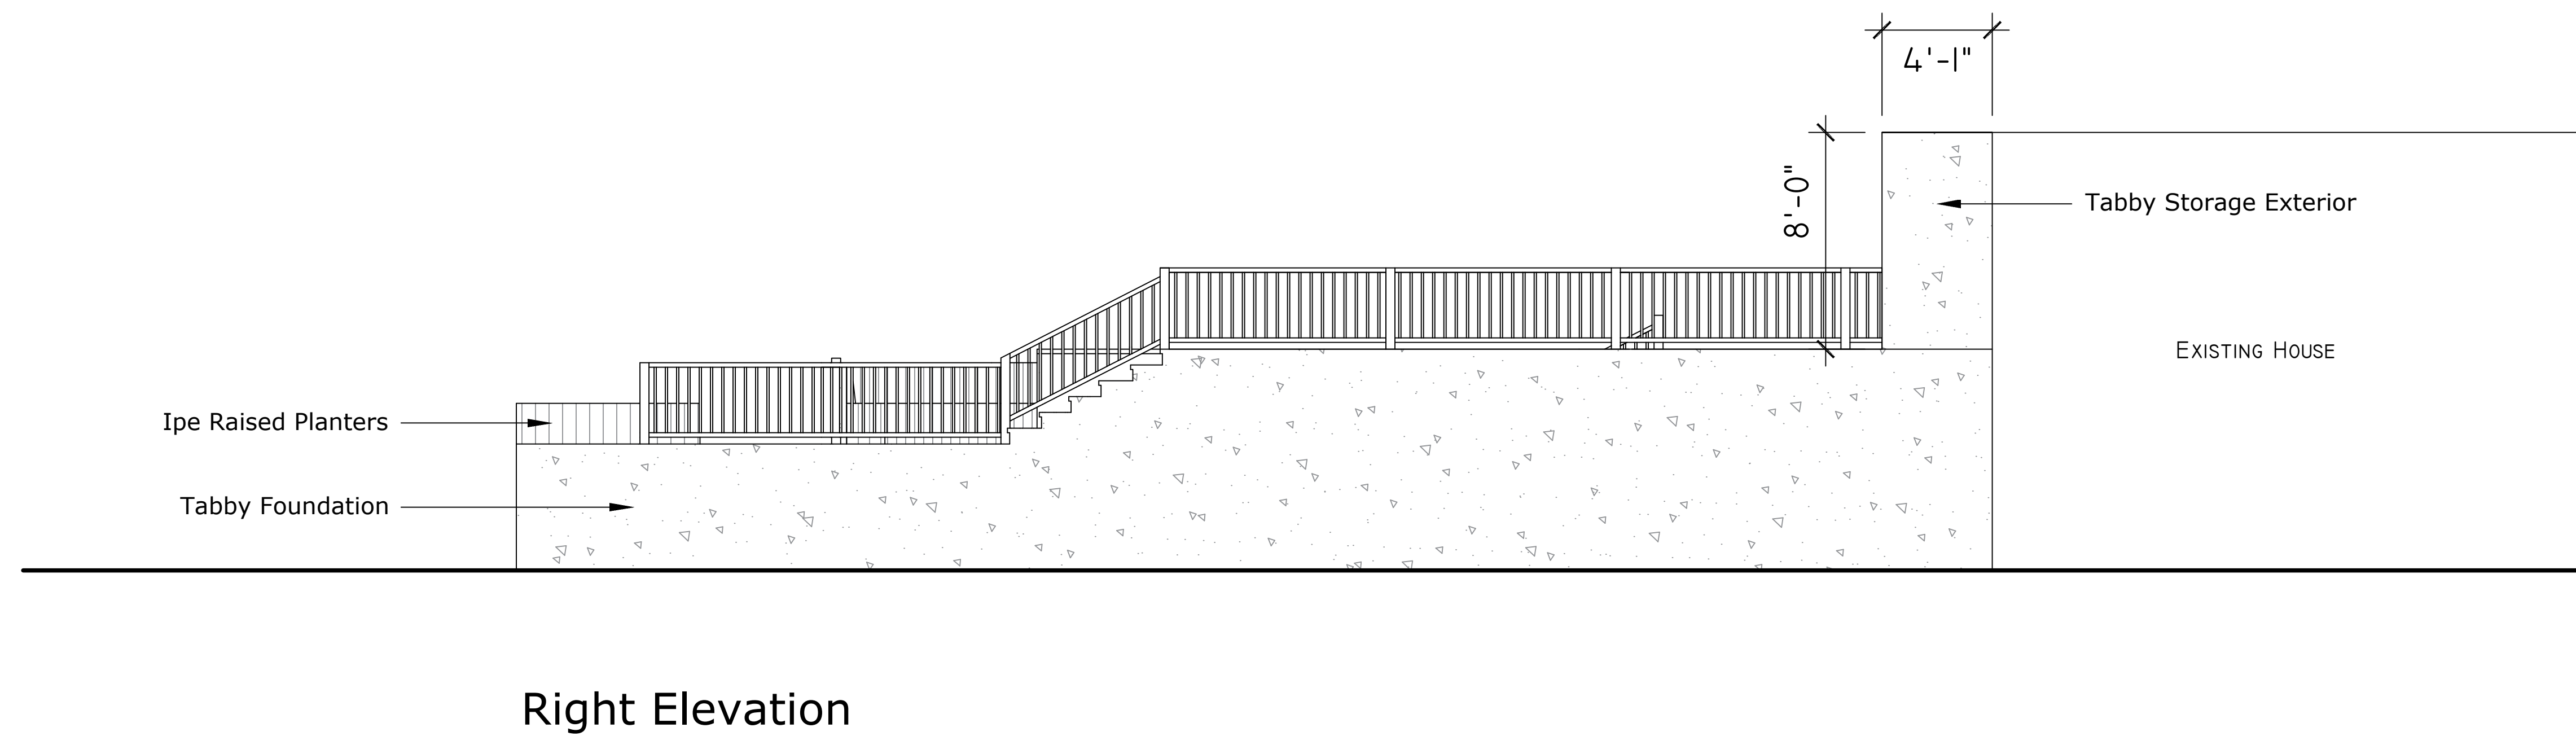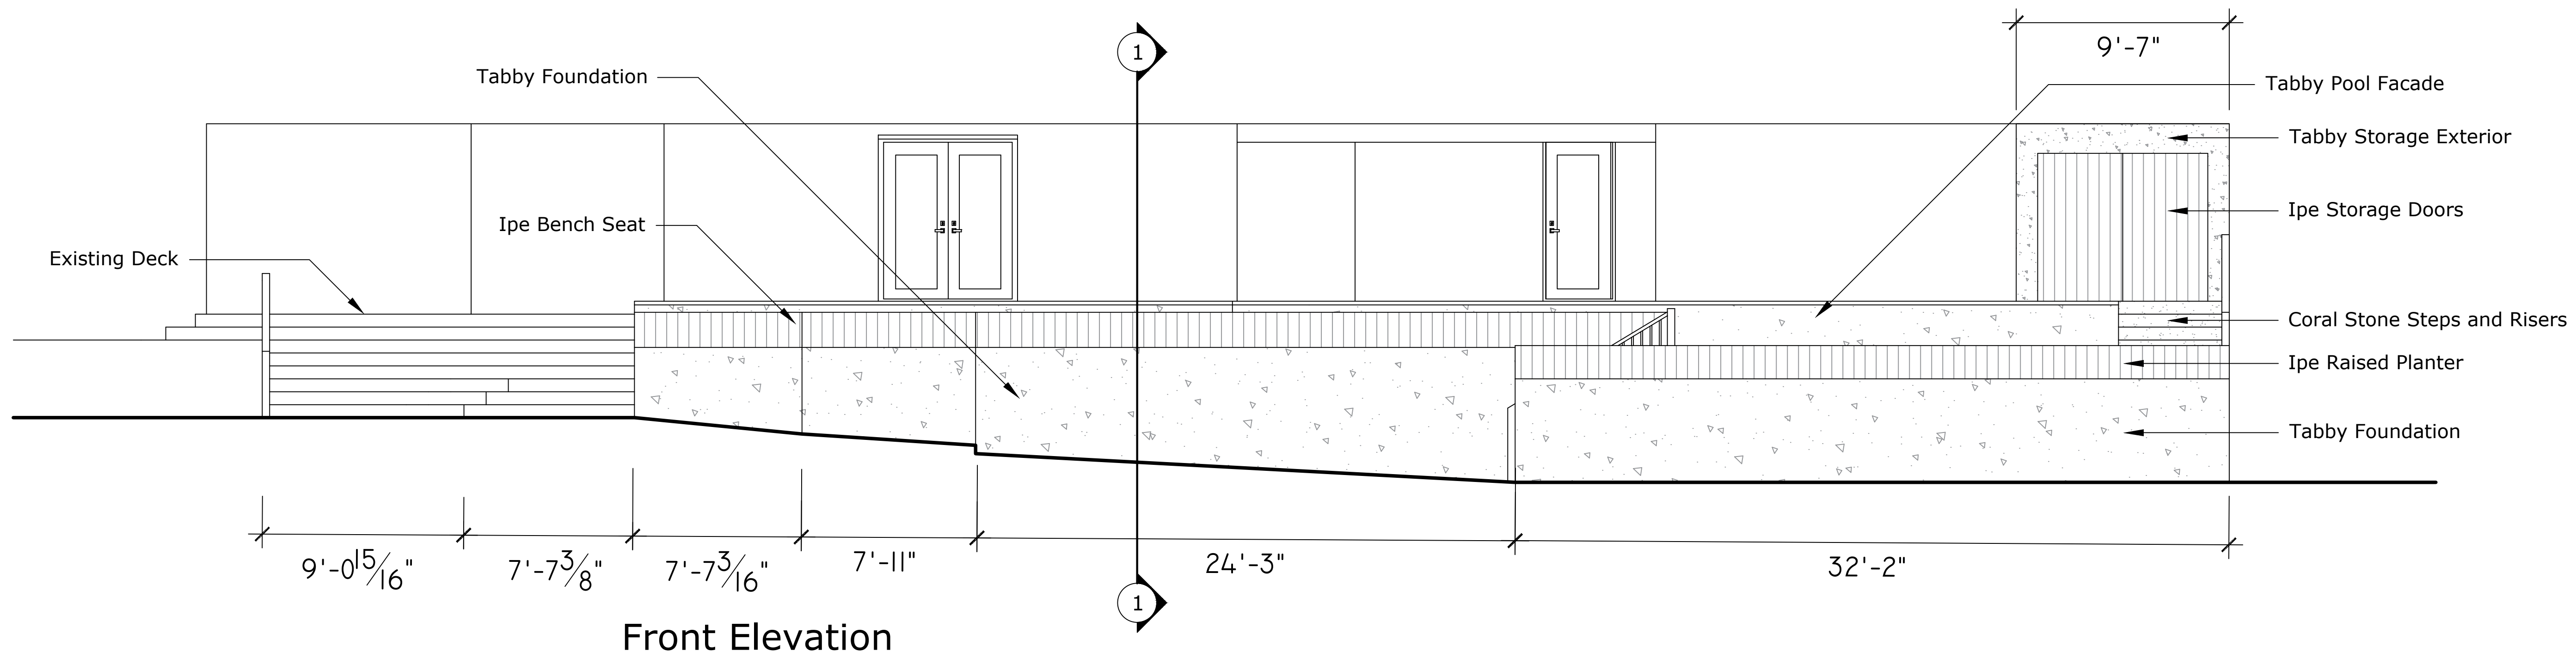

Currie Residence

1027 Ocean Ridge Drive, Wilmington, NC 28405

DESIGNED BY:

ALYSSA WINFIELD DESIGNS

910.902.0422
ALYSSAWINFLDDESIGNS@GMAIL.COM

DISCLAIMER

THIS PLAN IS TO BE USED FOR CONCEPTUAL PURPOSES ONLY AND IS NOT TO BE USED BY ANY PROFESSIONAL FOR CONSTRUCTION PURPOSES. THIS PLAN IS INTENDED FOR CLIENT'S OF ALYSSA WINFIELD DESIGNS, LLC ONLY AND IS USED FOR THOSE CLIENT'S TO SEE A CONCEPTUAL VISUAL OF THEIR DESIGN NEEDS. ANY GENERAL CONTRACTOR, ENGINEER, ARCHITECT, OR OTHER DESIGN PROFESSIONAL MAY ONLY USE THIS FOR CONCEPTUAL PURPOSES ONLY IF PROVIDED BY ALYSSA WINFIELD DESIGN, LLC'S CLIENT. ALYSSA WINFIELD DESIGNS, LLC SHALL NOT BE HELD LIABLE FOR ANY USE OF THIS DESIGN OUTSIDE OF THE SCOPE OF USE BETWEEN ALYSSA WINFIELD DESIGNS, LLC AND ITS CLIENT ONLY

Project

MJ Pools

Date

05.08.2026

Scale

1/4" = 1'

Sheet

Elevations

