

ALYSSA WINFIELD
DESIGNS


Currie Residence


1027 Ocean Ridge Drive, Wilmington, NC 28405

DESIGNED BY:
ALYSSA WINFIELD DESIGNS
910.902.0422
ALYSSAWINFLDDESIGNS@GMAIL.COM

DISCLAIMER
THIS PLAN IS TO BE USED FOR CONCEPTUAL PURPOSES ONLY AND IS NOT TO BE USED BY ANY PROFESSIONAL FOR CONSTRUCTION PURPOSES. THIS PLAN IS INTENDED FOR CLIENT'S OF ALYSSA WINFIELD DESIGNS, LLC ONLY AND IS USED FOR THOSE CLIENT'S TO SEE A CONCEPTUAL VISUAL OF THEIR DESIGN NEEDS. ANY GENERAL CONTRACTOR, ENGINEER, ARCHITECT, OR OTHER DESIGN PROFESSIONAL MAY ONLY USE THIS FOR CONCEPTUAL PURPOSES ONLY IF PROVIDED BY ALYSSA WINFIELD DESIGN, LLC'S CLIENT. ALYSSA WINFIELD DESIGNS, LLC SHALL NOT BE HELD LIABLE FOR ANY USE OF THIS DESIGN OUTSIDE OF THE SCOPE OF USE BETWEEN ALYSSA WINFIELD DESIGNS, LLC AND ITS CLIENT ONLY

Project MJ Pools	Sheet Demo Plan
Date 06.12.2026	L101
Scale 1" = 10'	

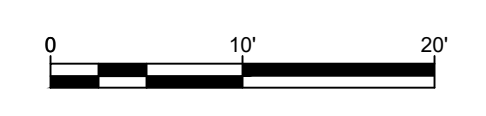

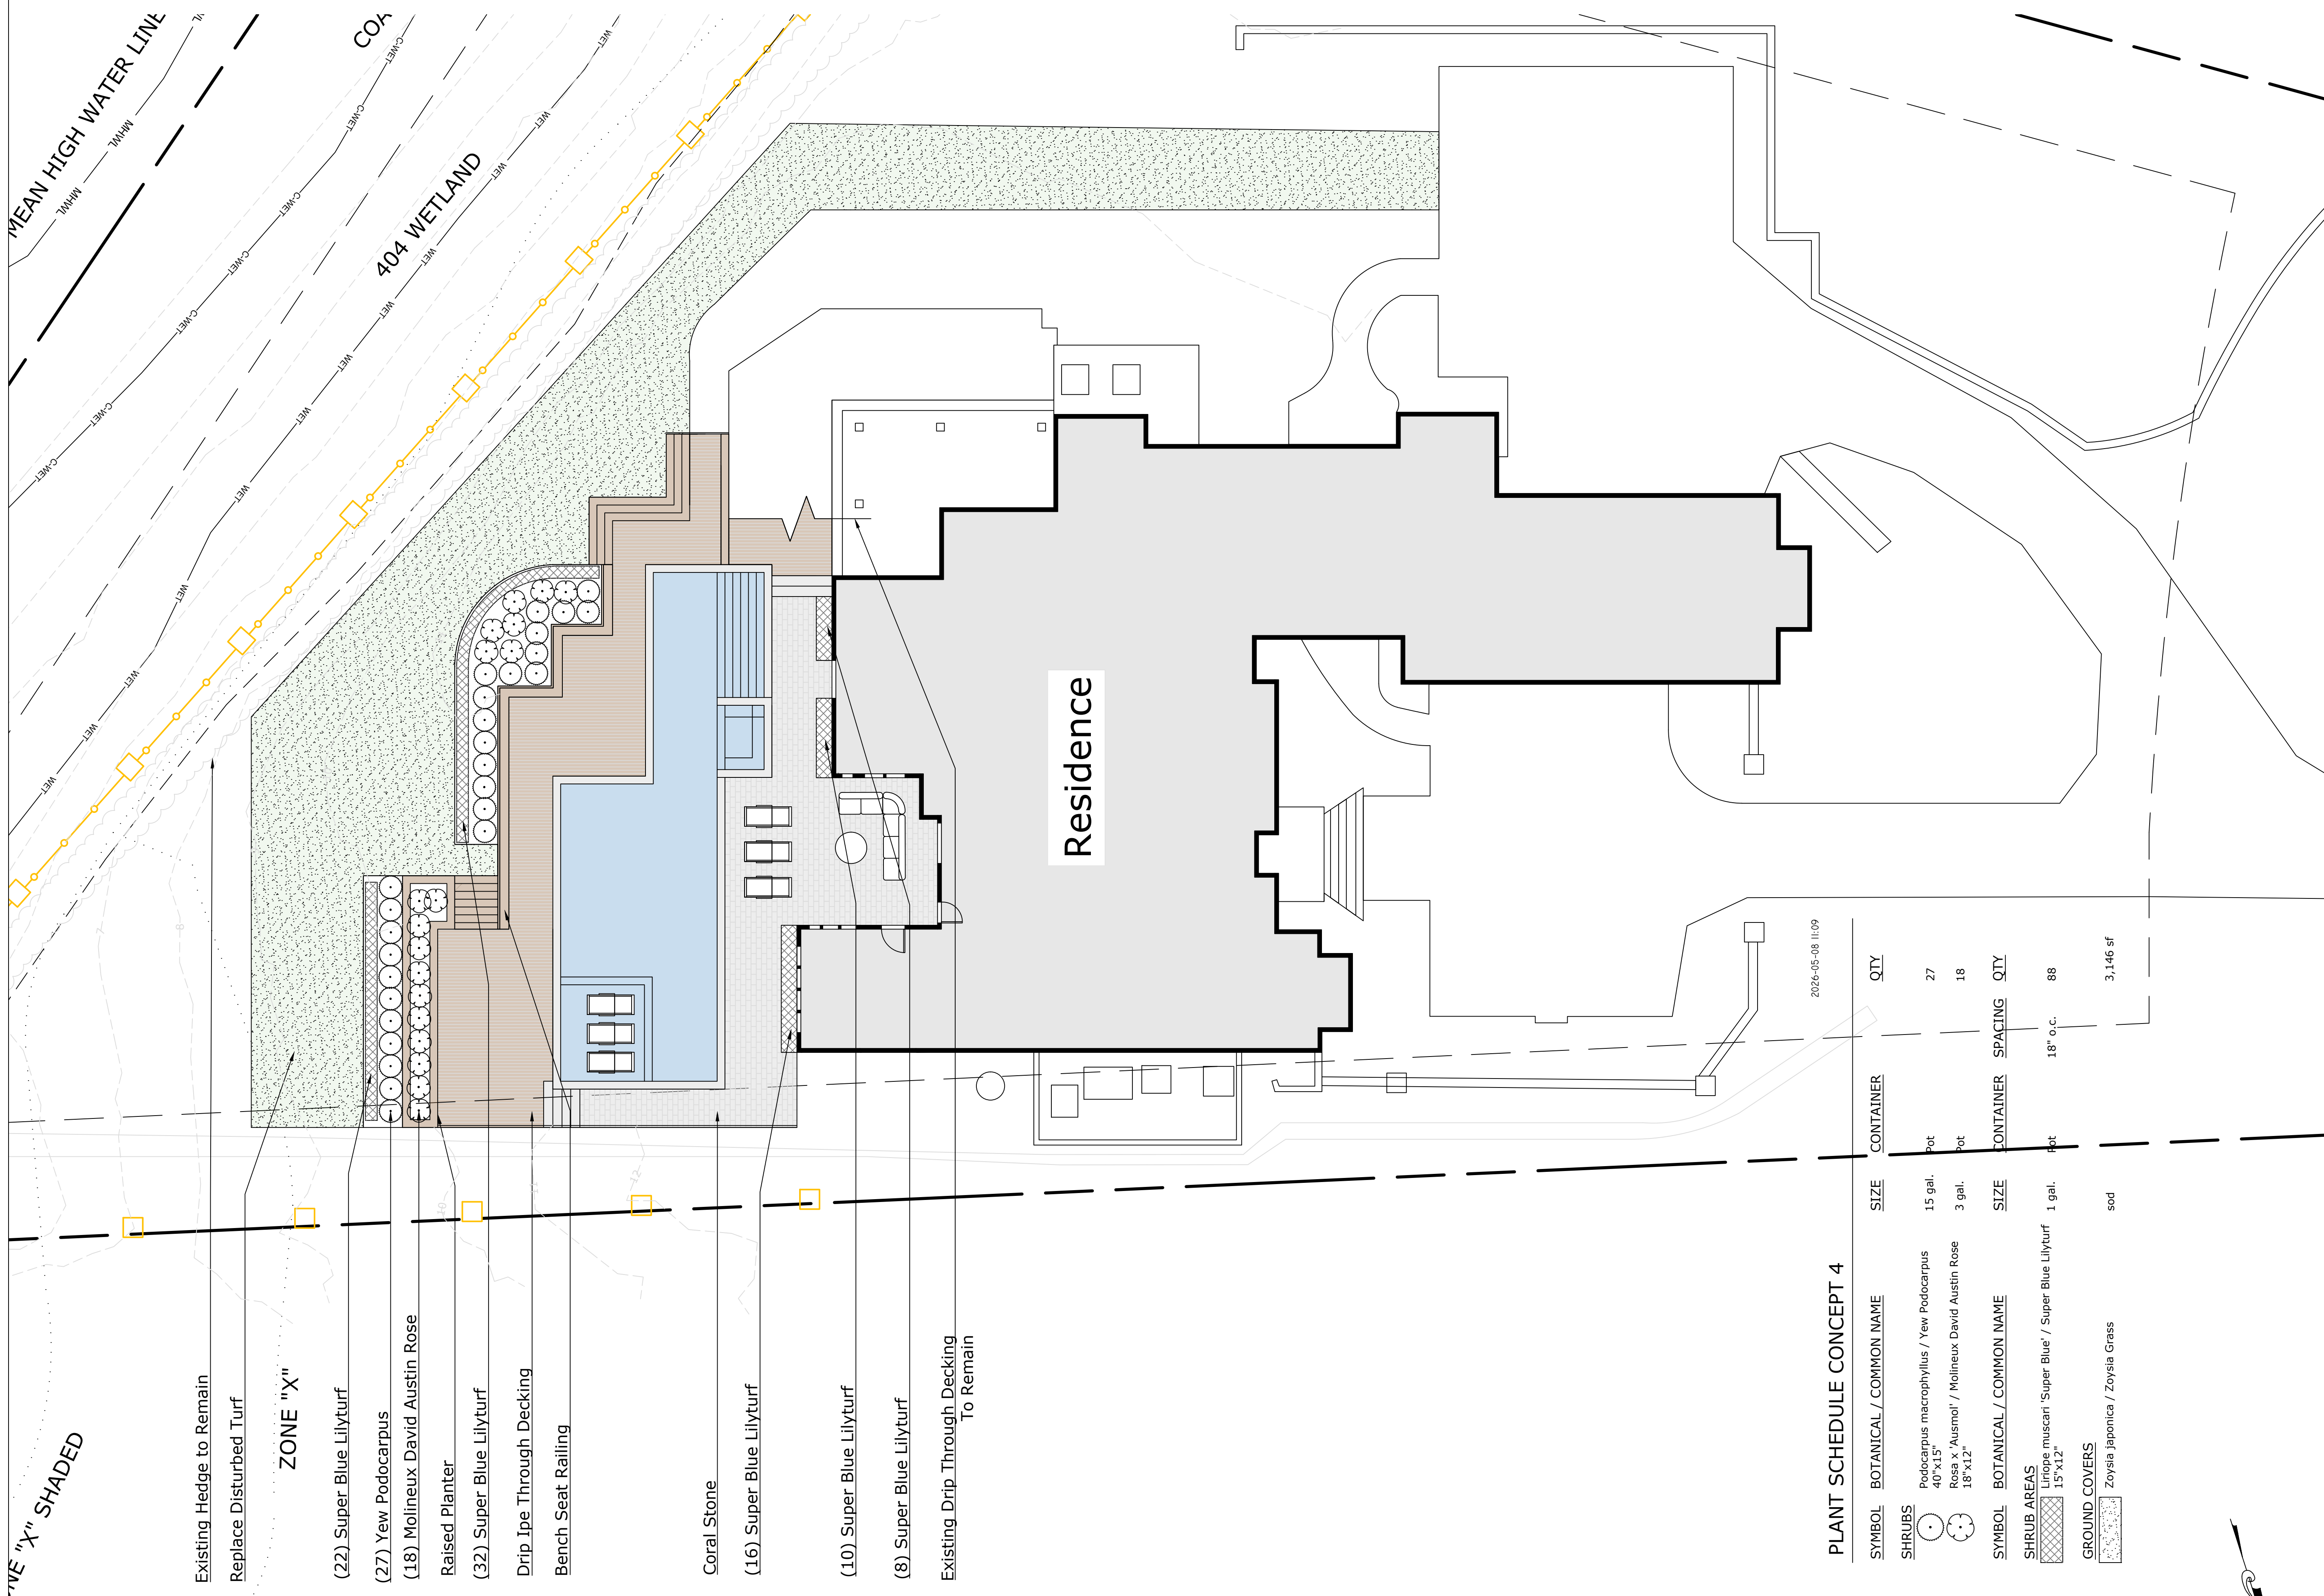

ZONE "X" SHADED

Existing Hedge to Remain
Replace Disturbed Turf

ZONE "X"

(22) Super Blue Lilyturf

(27) Yew Podocarpus

(18) Molineux David Austin Rose

Raised Planter

(32) Super Blue Lilyturf

Drip Ipe Through Decking

Bench Seat Railing

Coral Stone

(16) Super Blue Lilyturf



(10) Super Blue Lilyturf

(8) Super Blue Lilyturf

Existing Drip Through Decking
To Remain

PLANT SCHEDULE CONCEPT 4

SYMBOL	BOTANICAL / COMMON NAME	SIZE	CONTAINER	QTY	
	Podocarpus macrophyllus / Yew Podocarpus	15 gal. 40"x15"	Pot	27	
	Rosa x 'Ausmol' / Molineux David Austin Rose	3 gal. 18"x12"	Pot	18	
SYMBOL	BOTANICAL / COMMON NAME	SIZE	CONTAINER	SPACING	QTY
	Liriodendron muscari 'Super Blue' / Super Blue Lilyturf	1 gal. 15"x12"	Pot	18" o.c.	88
GROUND COVERS					
	Zoysia japonica / Zoysis Grass	sod			3,146 sf

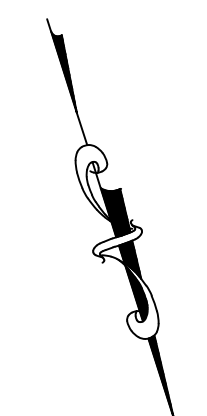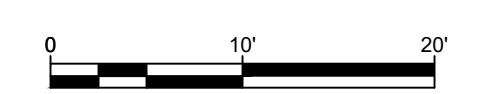


Currie Residence

1027 Ocean Ridge Drive, Wilmington, NC 28405

DESIGNED BY:
ALYSSA WINFIELD DESIGNS
910.902.0422
ALYSSAWINFIELDDESIGNS@GMAIL.COM

DISCLAIMER
THIS PLAN IS TO BE USED FOR CONCEPTUAL PURPOSES ONLY AND IS NOT TO BE USED BY ANY PROFESSIONAL FOR CONSTRUCTION PURPOSES. THIS PLAN IS INTENDED FOR CLIENT'S OF ALYSSA WINFIELD DESIGNS, LLC ONLY AND IS USED FOR THOSE CLIENT'S TO SEE A CONCEPTUAL VISUAL OF THEIR DESIGN NEEDS. ANY GENERAL CONTRACTOR, ENGINEER, ARCHITECT, OR OTHER DESIGN PROFESSIONAL MAY ONLY USE THIS FOR CONCEPTUAL PURPOSES ONLY IF PROVIDED BY ALYSSA WINFIELD DESIGNS, LLC'S CLIENT. ALYSSA WINFIELD DESIGNS, LLC SHALL NOT BE HELD LIABLE FOR ANY USE OF THIS DESIGN OUTSIDE OF THE SCOPE OF USE BETWEEN ALYSSA WINFIELD DESIGNS, LLC AND ITS CLIENT ONLY

Project MJ Pools	Sheet Landscape Plan
Date 06.12.2026	L102
Scale 1" = 10'	

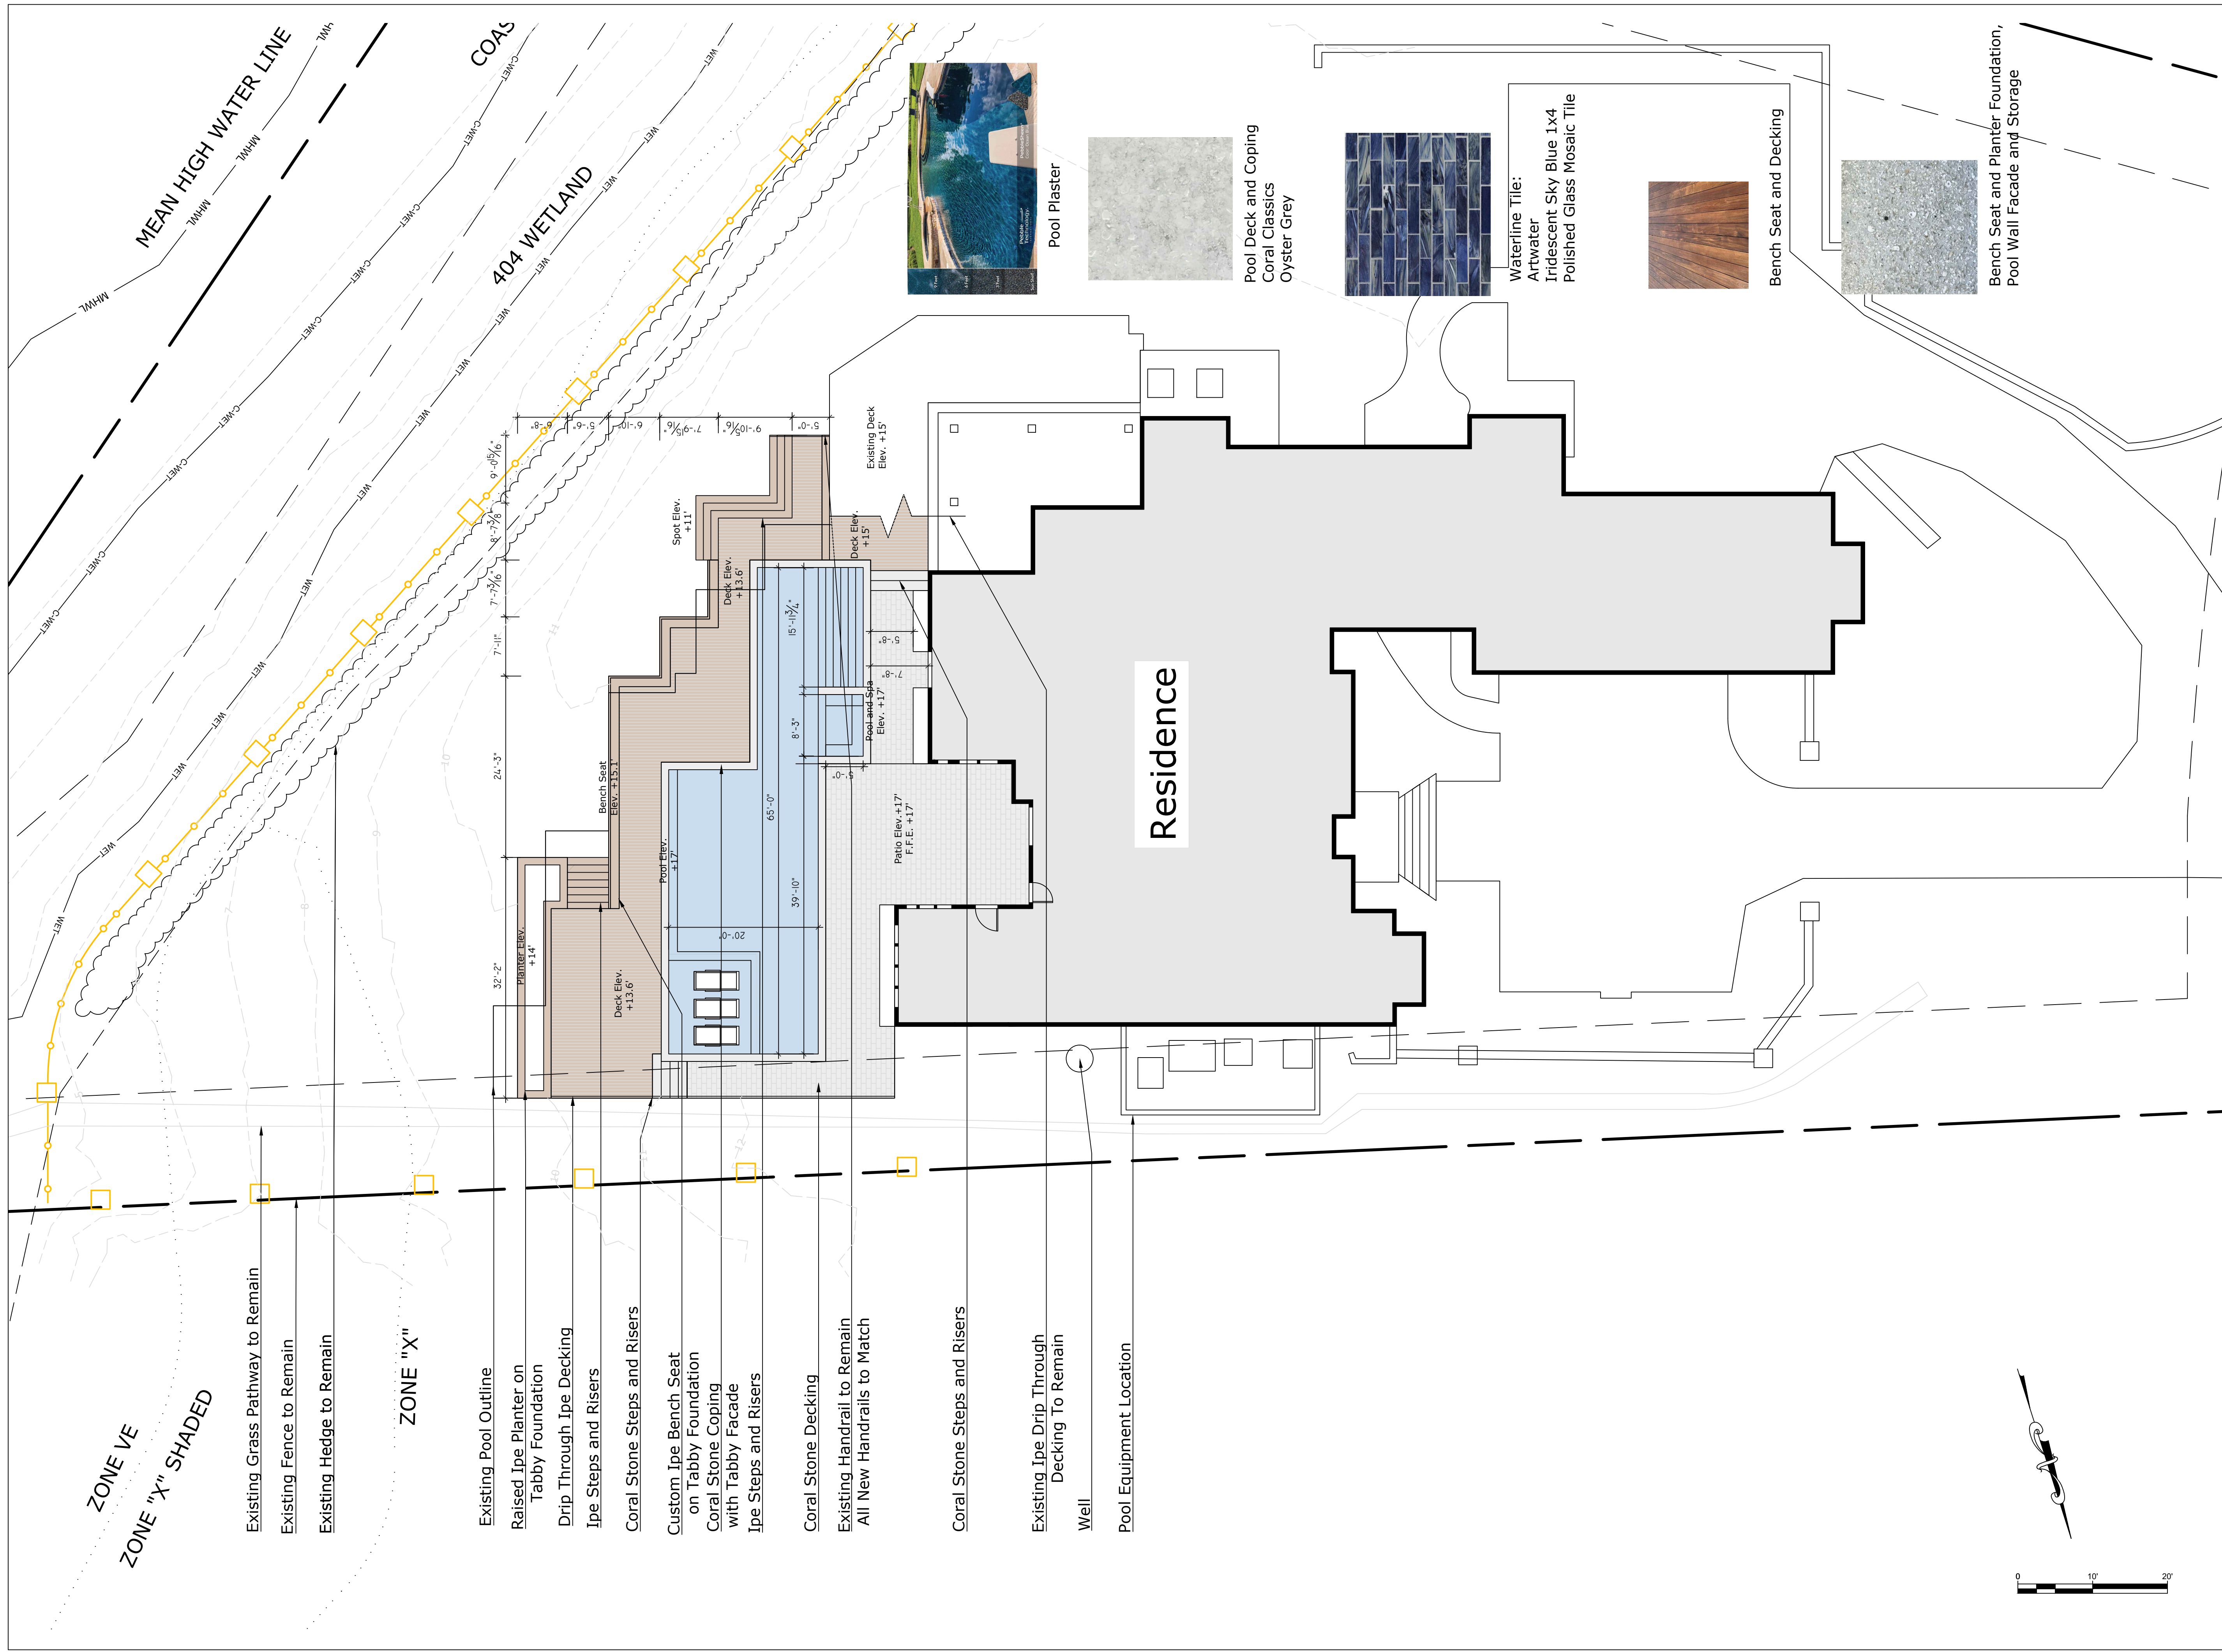


Currie Residence

1027 Ocean Ridge Drive, Wilmington, NC 28405

DESIGNED BY:
ALYSSA WINFIELD DESIGNS
 910.902.0422
 ALYSSAWINFLDDESIGNS@GMAIL.COM

DISCLAIMER
 THIS PLAN IS TO BE USED FOR CONCEPTUAL PURPOSES ONLY AND IS NOT TO BE USED BY ANY PROFESSIONAL FOR CONSTRUCTION PURPOSES. THIS PLAN IS INTENDED FOR CLIENT'S OF ALYSSA WINFIELD DESIGNS, LLC ONLY AND IS USED FOR THOSE CLIENT'S TO SEE A CONCEPTUAL VISUAL OF THEIR DESIGN NEEDS. ANY GENERAL CONTRACTOR, ENGINEER, ARCHITECT, OR OTHER DESIGN PROFESSIONAL MAY ONLY USE THIS FOR CONCEPTUAL PURPOSES ONLY IF PROVIDED BY ALYSSA WINFIELD DESIGNS, LLC'S CLIENT. ALYSSA WINFIELD DESIGNS, LLC SHALL NOT BE HELD LIABLE FOR ANY USE OF THIS DESIGN OUTSIDE OF THE SCOPE OF USE BETWEEN ALYSSA WINFIELD DESIGNS, LLC AND ITS CLIENT ONLY

Project MJ Pools	Sheet Hardscape Plan
Date 06.12.2026	L103
Scale 1" = 10'	

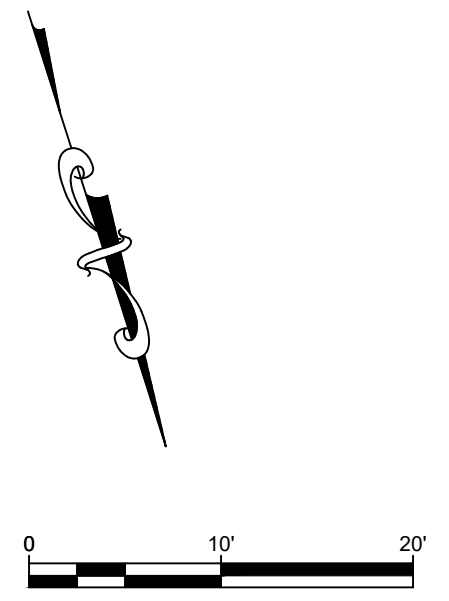






ALYSSA WINFIELD
DESIGNS

Currie Residence


1027 Ocean Ridge Drive, Wilmington, NC 28405

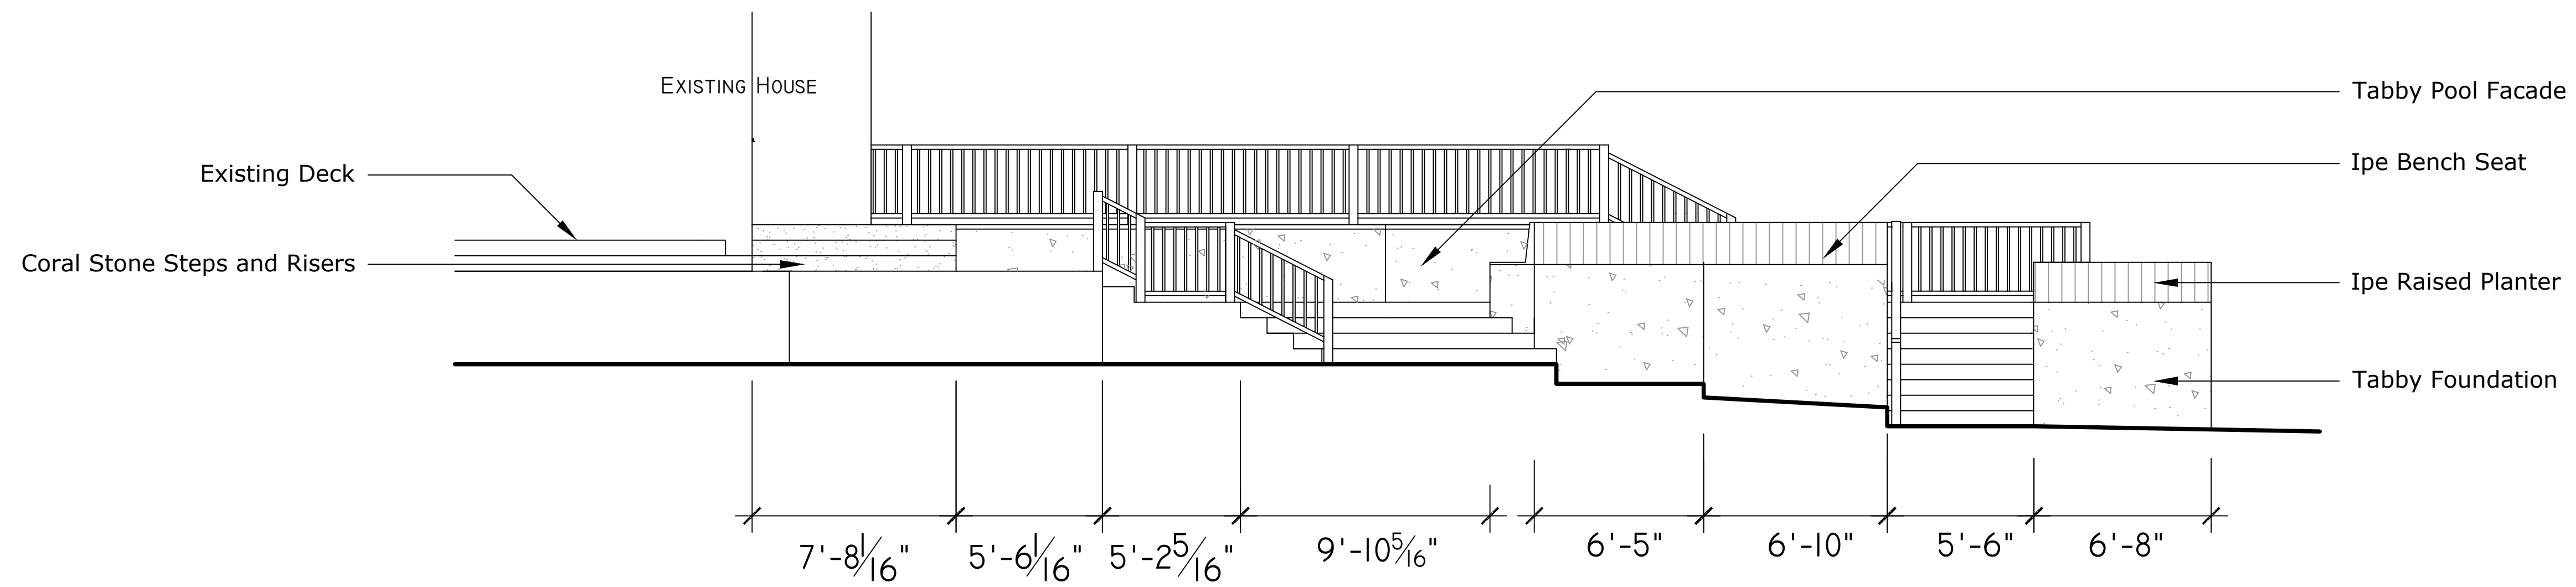

Left Elevation

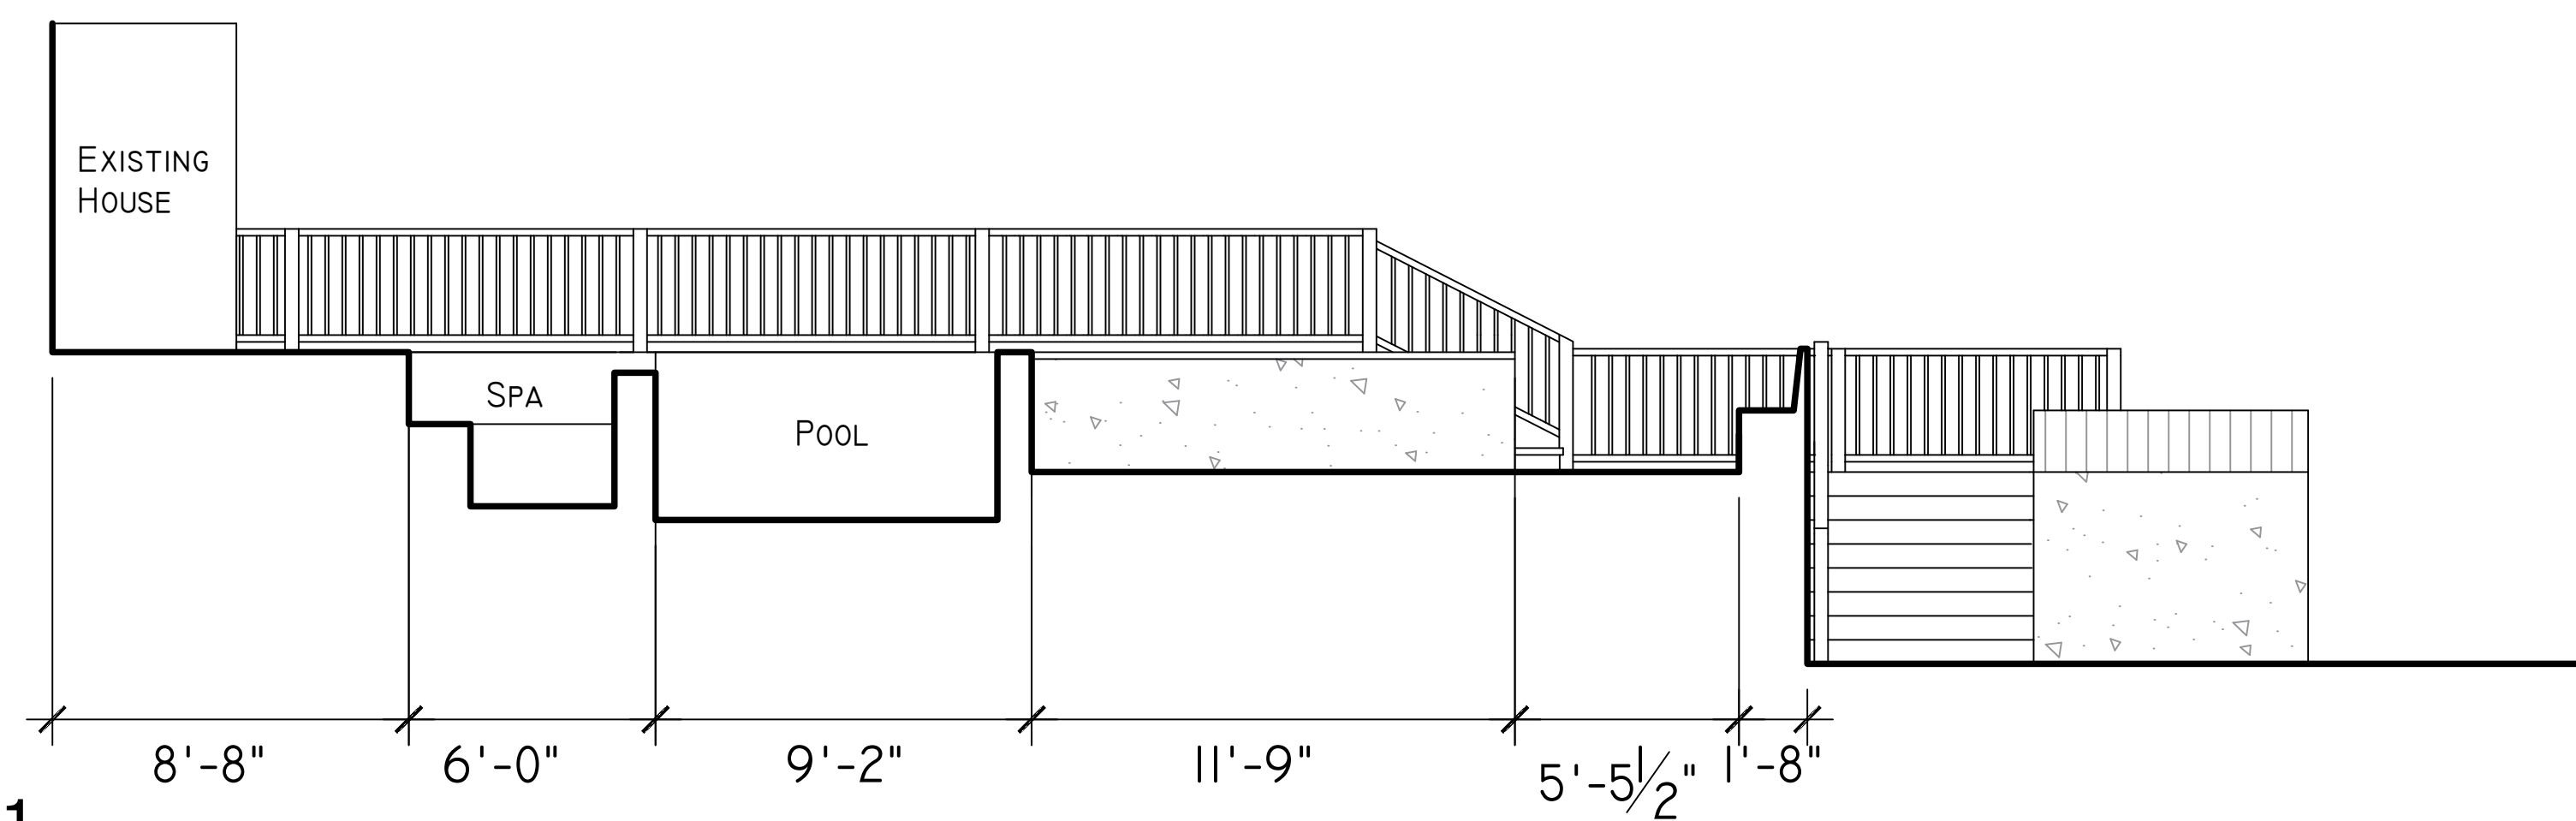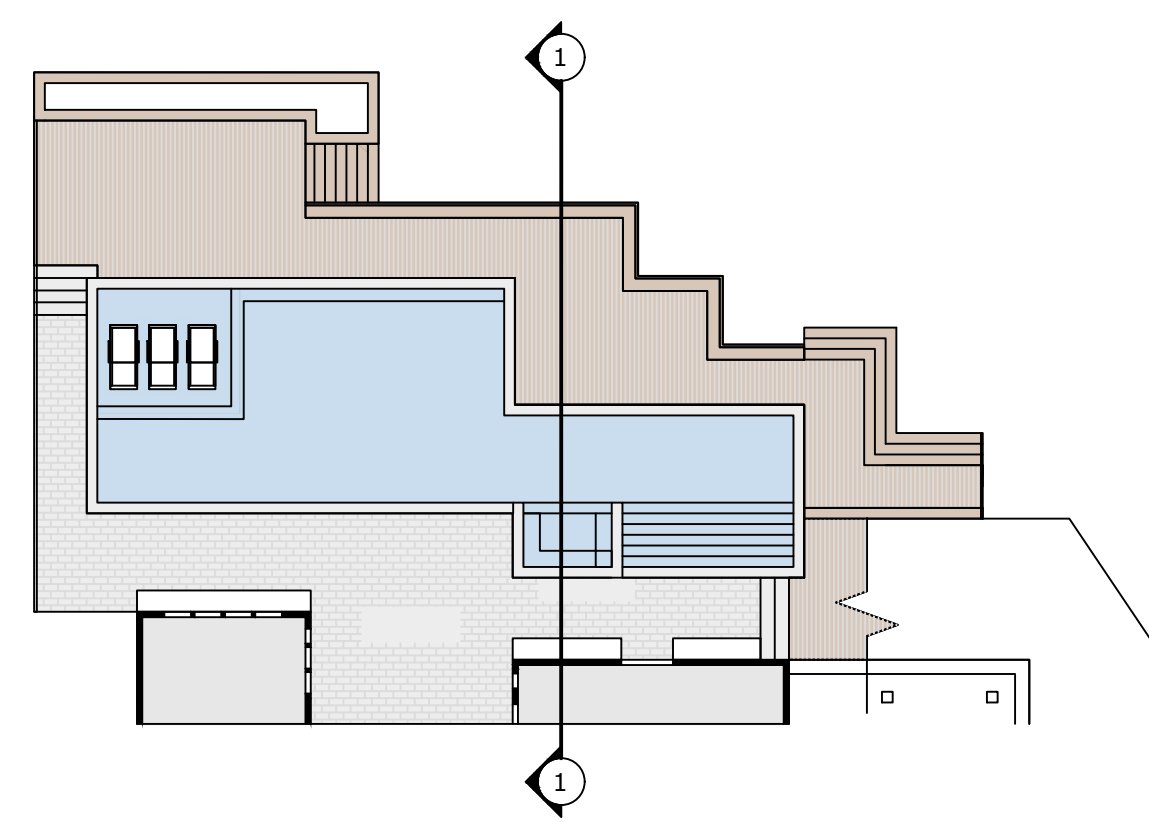

Section 1

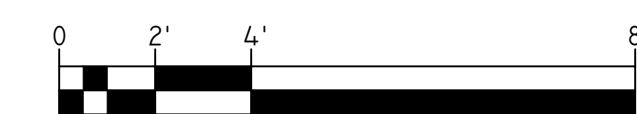

DESIGNED BY:



ALYSSA WINFIELD DESIGNS

910.902.0422
ALYSSAWINFIELDDESIGNS@GMAIL.COM

DISCLAIMER

THIS PLAN IS TO BE USED FOR CONCEPTUAL PURPOSES ONLY AND IS NOT TO BE USED BY ANY PROFESSIONAL FOR CONSTRUCTION PURPOSES. THIS PLAN IS INTENDED FOR CLIENT'S OF ALYSSA WINFIELD DESIGNS, LLC ONLY AND IS USED FOR THOSE CLIENT'S TO SEE A CONCEPTUAL VISUAL OF THEIR DESIGN NEEDS. ANY GENERAL CONTRACTOR, ENGINEER, ARCHITECT, OR OTHER DESIGN PROFESSIONAL MAY ONLY USE THIS FOR CONCEPTUAL PURPOSES ONLY IF PROVIDED BY ALYSSA WINFIELD DESIGN, LLC'S CLIENT. ALYSSA WINFIELD DESIGNS, LLC SHALL NOT BE HELD LIABLE FOR ANY USE OF THIS DESIGN OUTSIDE OF THE SCOPE OF USE BETWEEN ALYSSA WINFIELD DESIGNS, LLC AND ITS CLIENT ONLY

Project MJ Pools	Sheet Elevations
Date 06.10.2026	
Scale 1/4" = 1'	

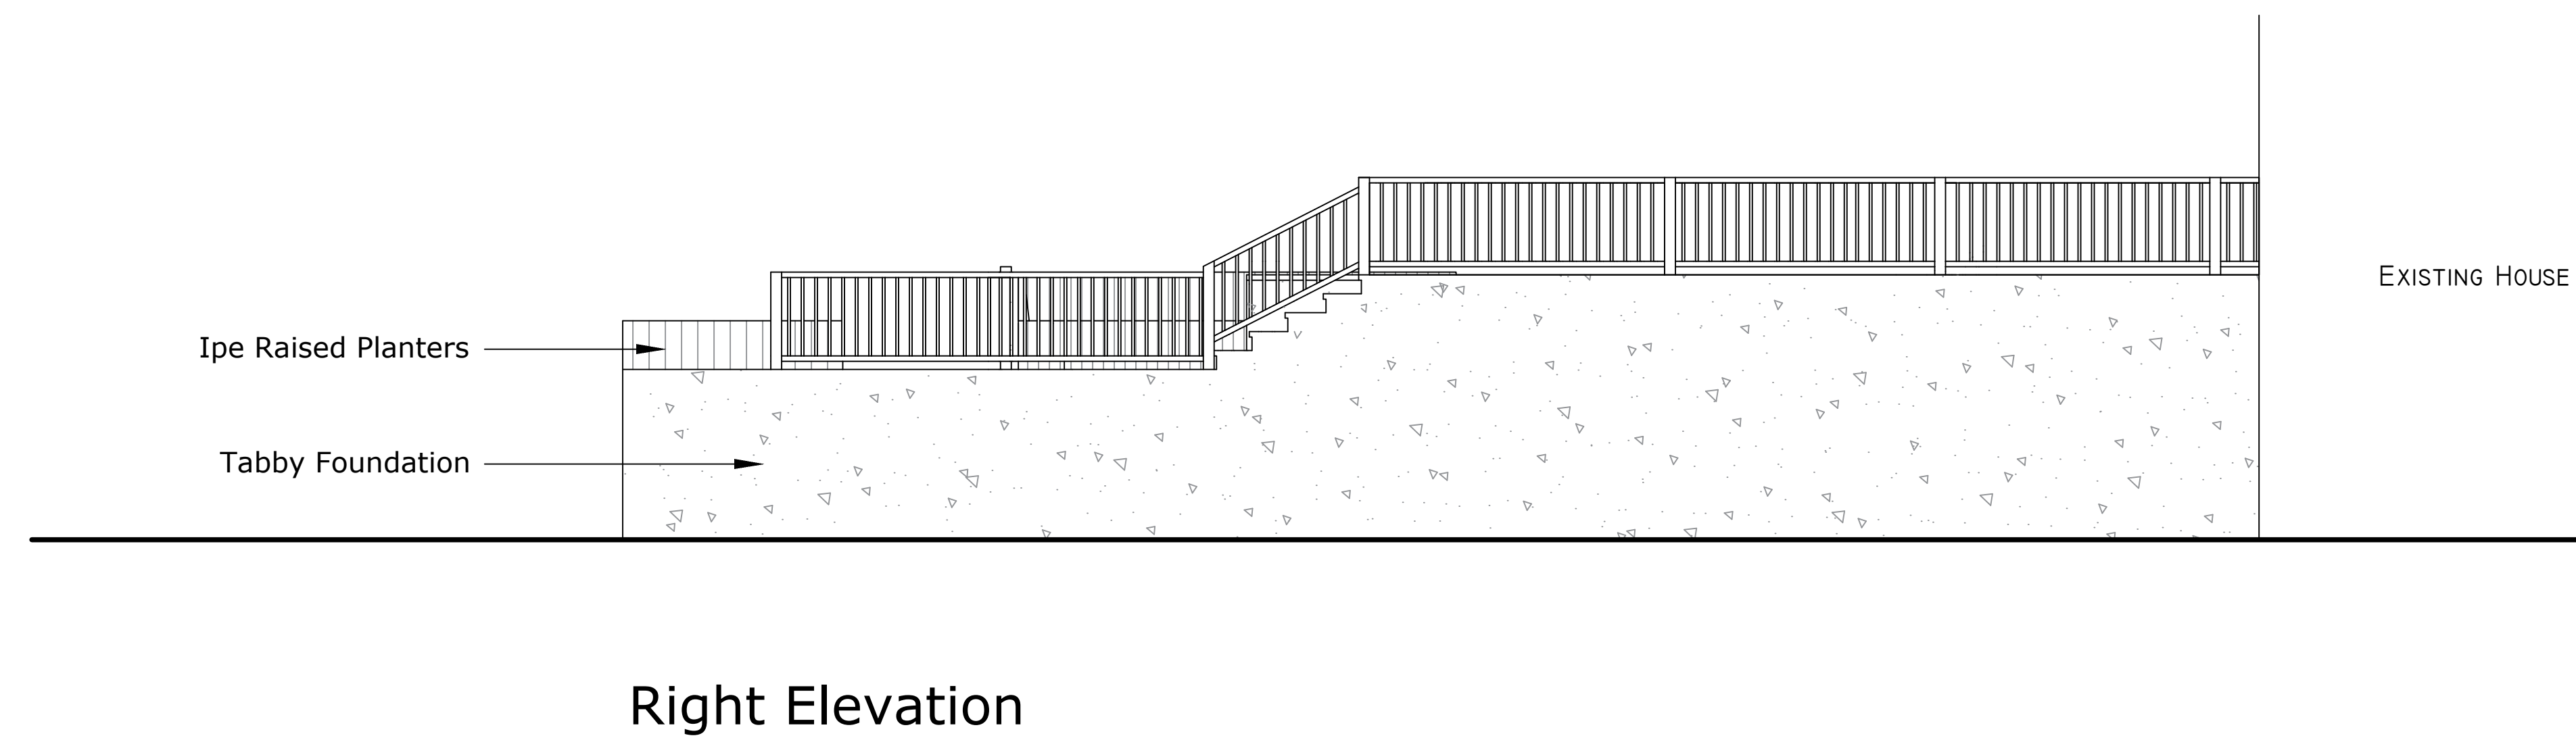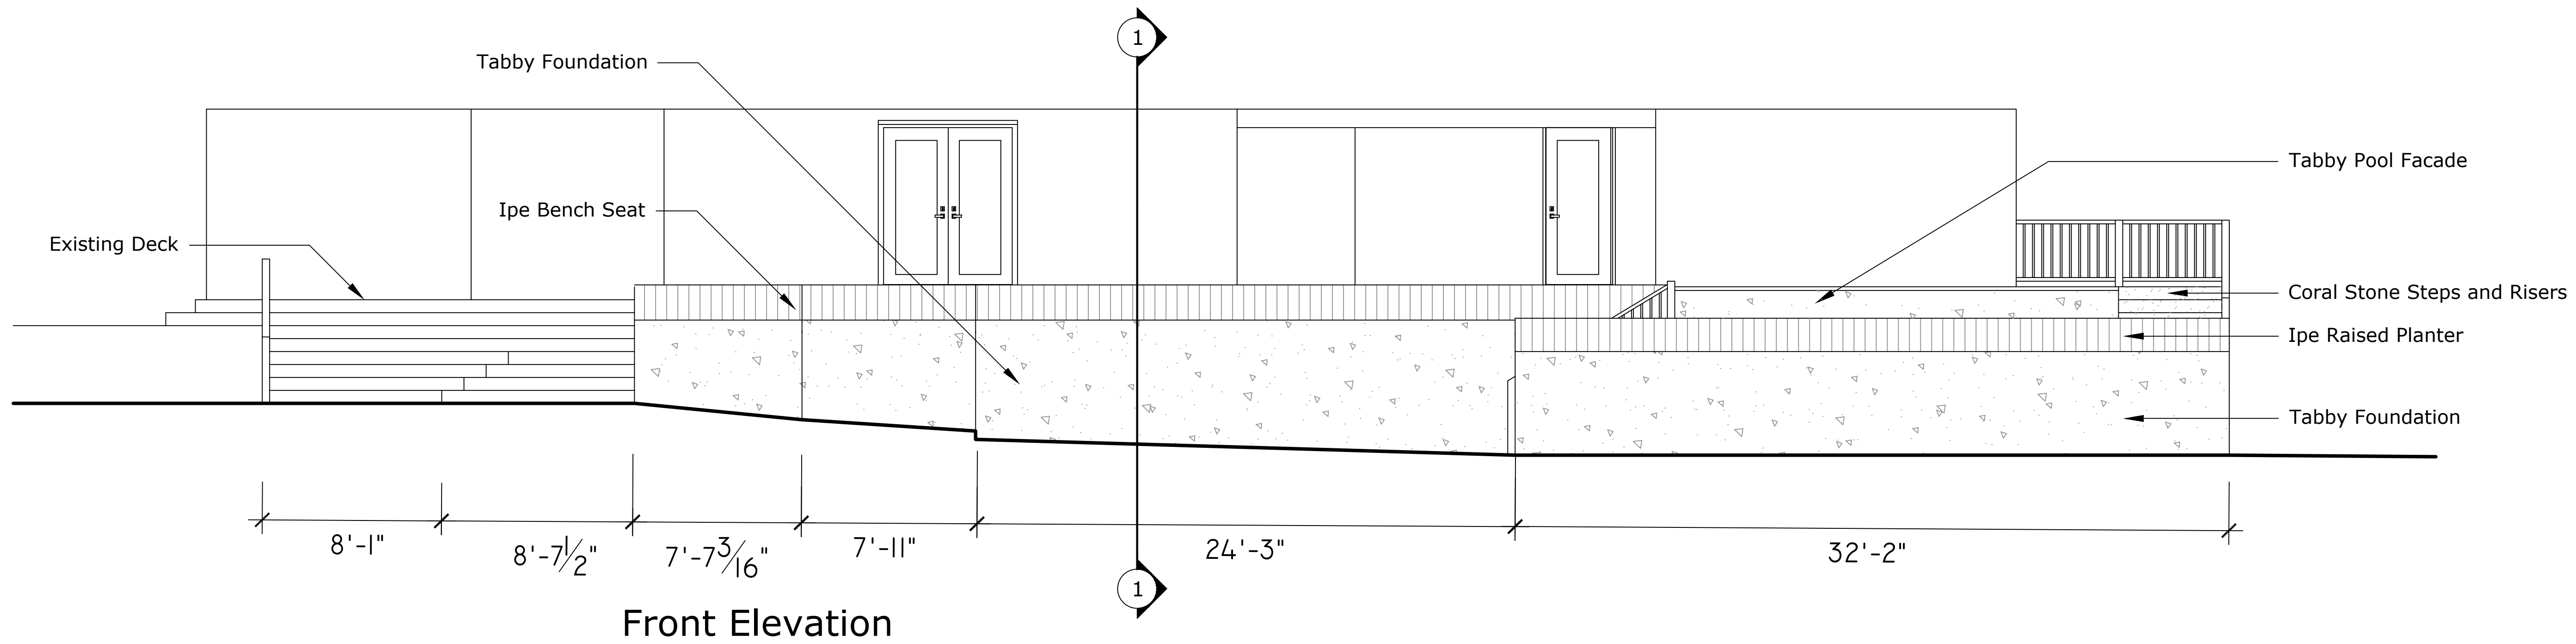

Currie Residence

1027 Ocean Ridge Drive, Wilmington, NC 28405

DESIGNED BY:

ALYSSA WINFIELD DESIGNS

910.902.0422
ALYSSAWINFLDDESIGNS@GMAIL.COM

DISCLAIMER

THIS PLAN IS TO BE USED FOR CONCEPTUAL PURPOSES ONLY AND IS NOT TO BE USED BY ANY PROFESSIONAL FOR CONSTRUCTION PURPOSES. THIS PLAN IS INTENDED FOR CLIENT'S OF ALYSSA WINFIELD DESIGNS, LLC ONLY AND IS USED FOR THOSE CLIENT'S TO SEE A CONCEPTUAL VISUAL OF THEIR DESIGN NEEDS. ANY GENERAL CONTRACTOR, ENGINEER, ARCHITECT, OR OTHER DESIGN PROFESSIONAL MAY ONLY USE THIS FOR CONCEPTUAL PURPOSES ONLY IF PROVIDED BY ALYSSA WINFIELD DESIGN, LLC'S CLIENT. ALYSSA WINFIELD DESIGNS, LLC SHALL NOT BE HELD LIABLE FOR ANY USE OF THIS DESIGN OUTSIDE OF THE SCOPE OF USE BETWEEN ALYSSA WINFIELD DESIGNS, LLC AND ITS CLIENT ONLY

Project MJ Pools	Sheet Elevations
Date 06.10.2026	
Scale 1/4" = 1'	

