


**SITE PLAN** 1" = 10'-0"

X INDICATES EXISTING TO BE REMOVED  
 ○ INDICATES EXISTING TO BE RETAINED  

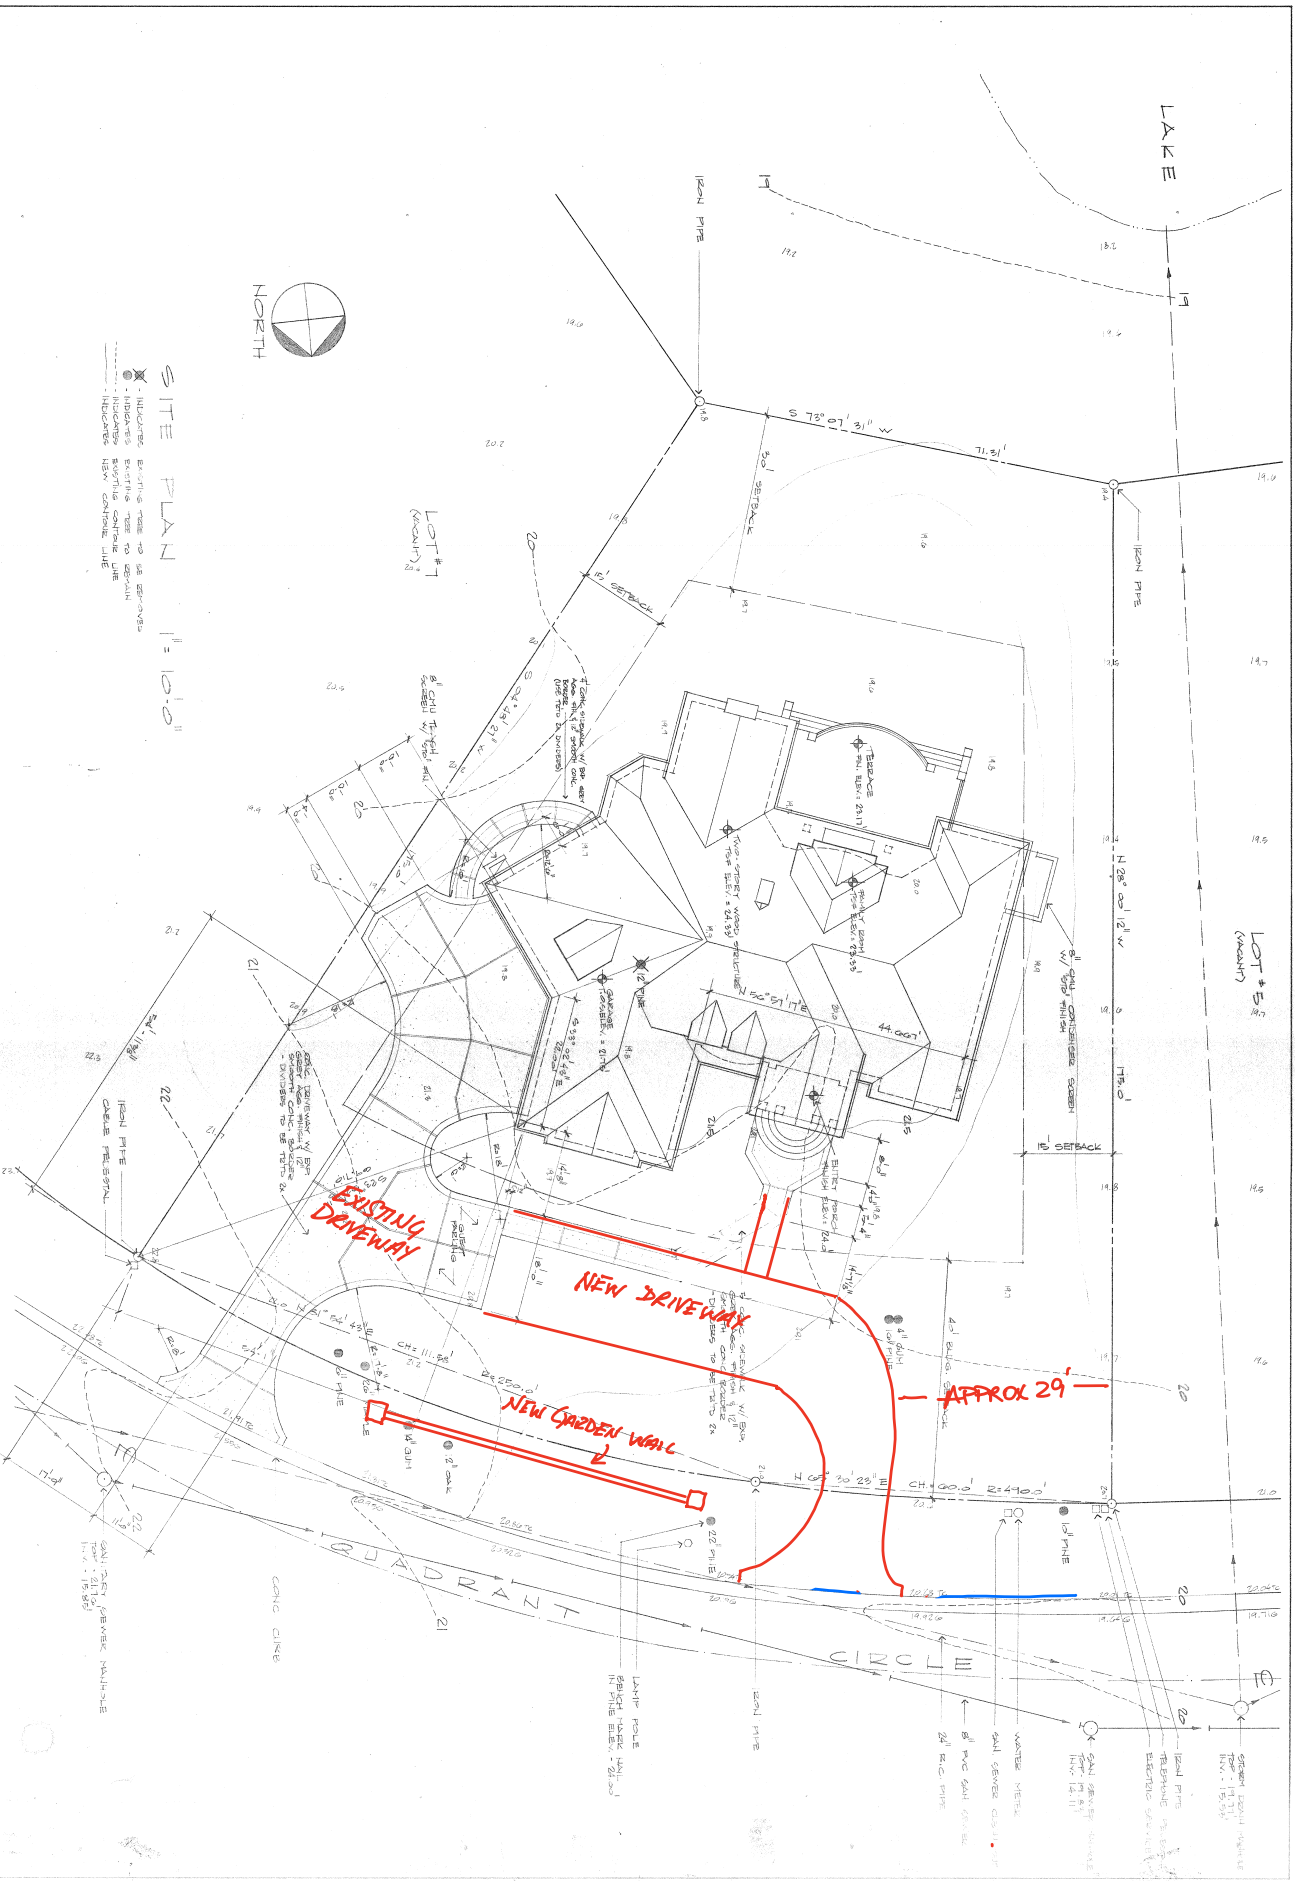

R. DAVID MCCALL ARCHITECT, P.A.  
 6800 WRIGHTSVILLE AVE., WILMINGTON, N.C. 28403 TEL: 436-5055

20 920 82  
 REVISIONS

SITE PLAN 1" = 10'-0"