


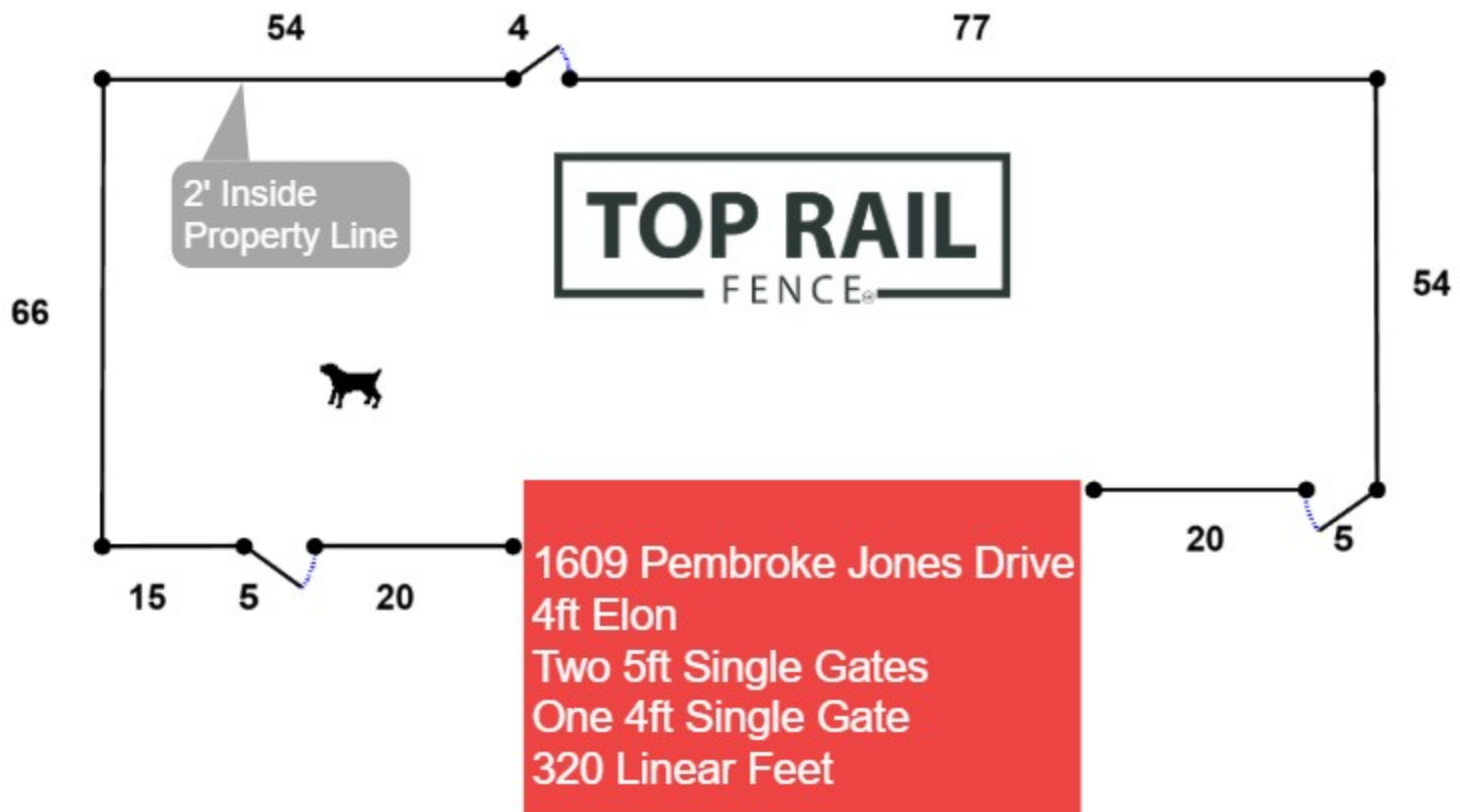


- Area Figured by the Coordinate Method
 - This property is subject to any and all easements and right of ways, written or implied.
 - This survey reflects existing field conditions.
 - All distances are horizontal.

N/F

Pete Dye Golf Course
 DB 2568, PG 722


LEGEND

- Existing Iron Pipe (EIP)
- Existing Iron Rod (EIR)
- ▲ Calculated Point

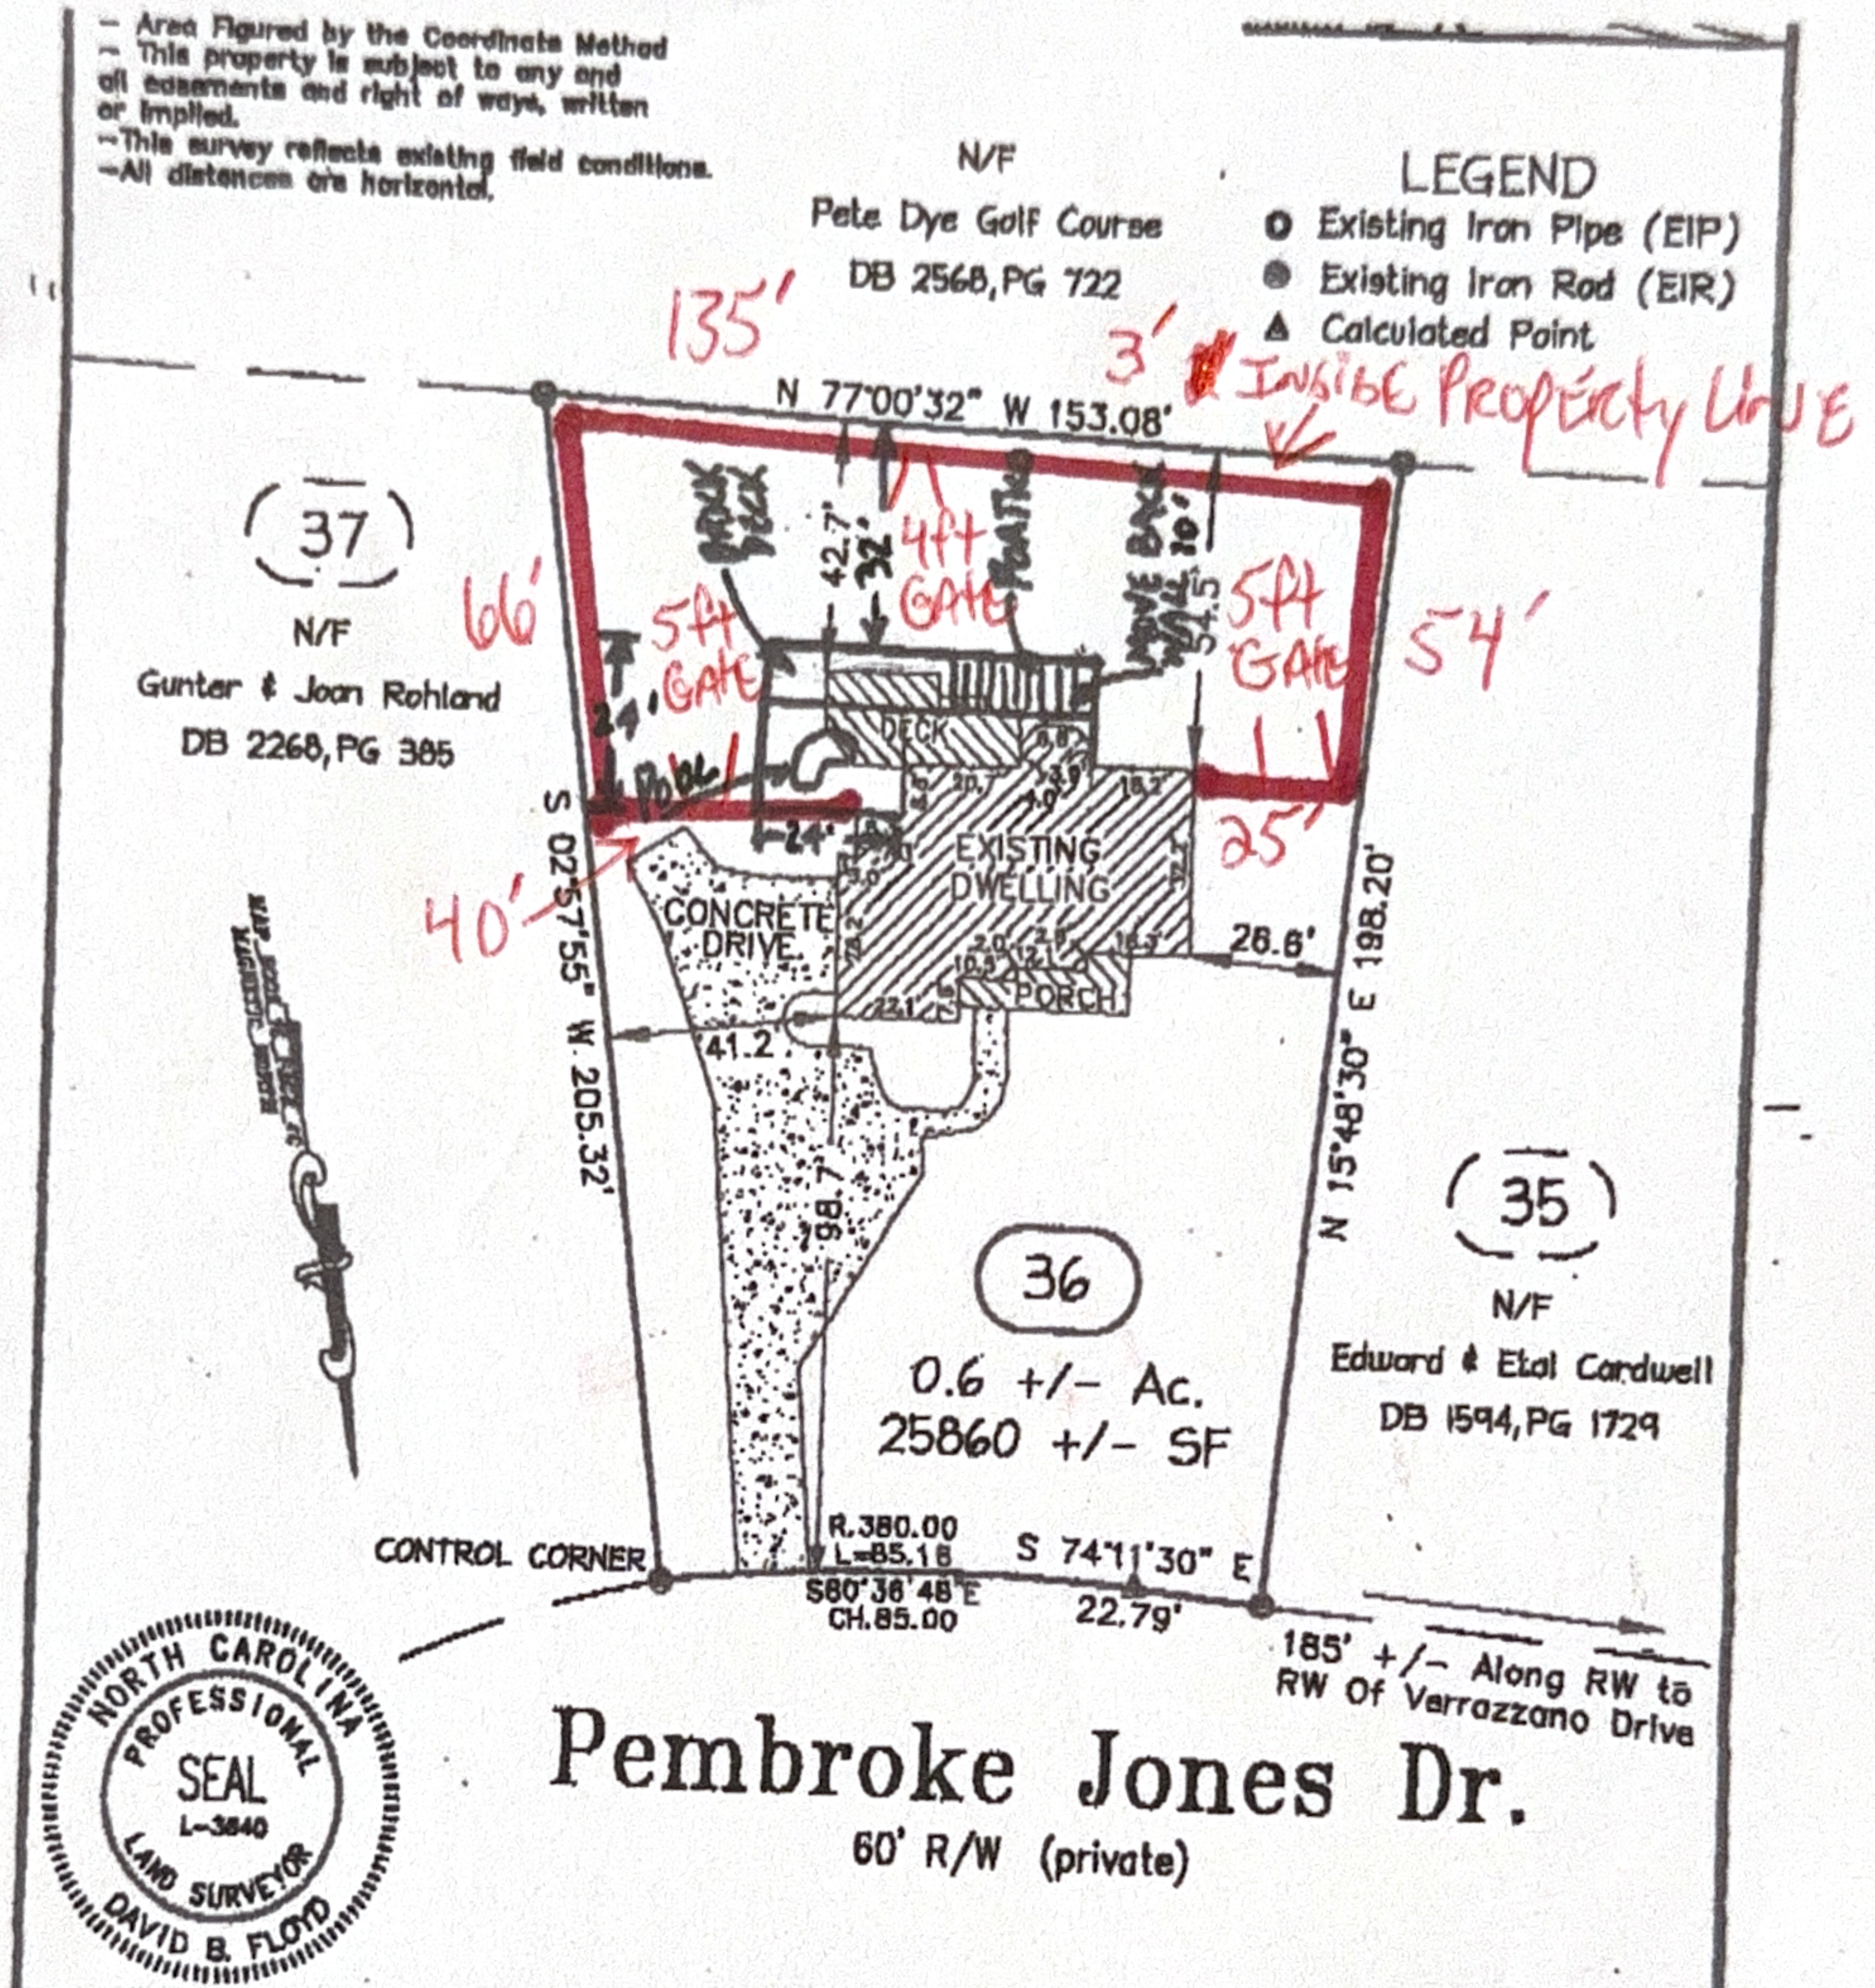

December 15, 2003
 Ref. MB 15, Pg. 4C
 Drawing Name: (23502_sabulit.dwg)
 Project No.: (SURS-23502)
 Party Chief: Blake Floyd
 Drawn By: Bill Doyle

This property is ☒ is not in a special flood zone as determined by the Federal Emergency Management Agency.

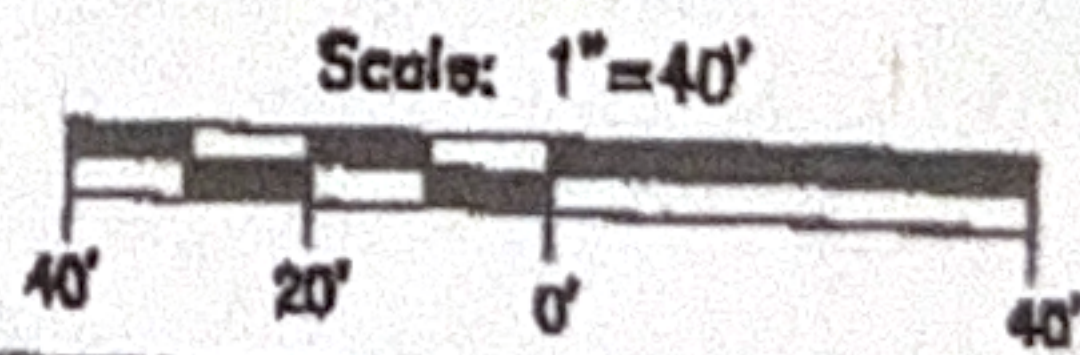

SURVEY FOR:
 Steven Mitchell
 1609 Pembroke Jones Dr.
 Wilmington, NC 28405

Lot. 36, Section 13
 Landfall Subdivision
 Wilmington Twp., New Hanover County

HOBBS SURVEYING COMPANY, INC.
 7225 Wrightsville Ave. • Suite 103
 Wilmington, NC 28403
 Office: (910)258-0002 • Fax: (910)258-6180