


LEGEND				
	COMMON NAME			QTY
	SHRUB, EVERGREEN BROADLEAF			
	YEW, JAPANESE PODOCARPUS		1	49
	3'H X 1.5'W			

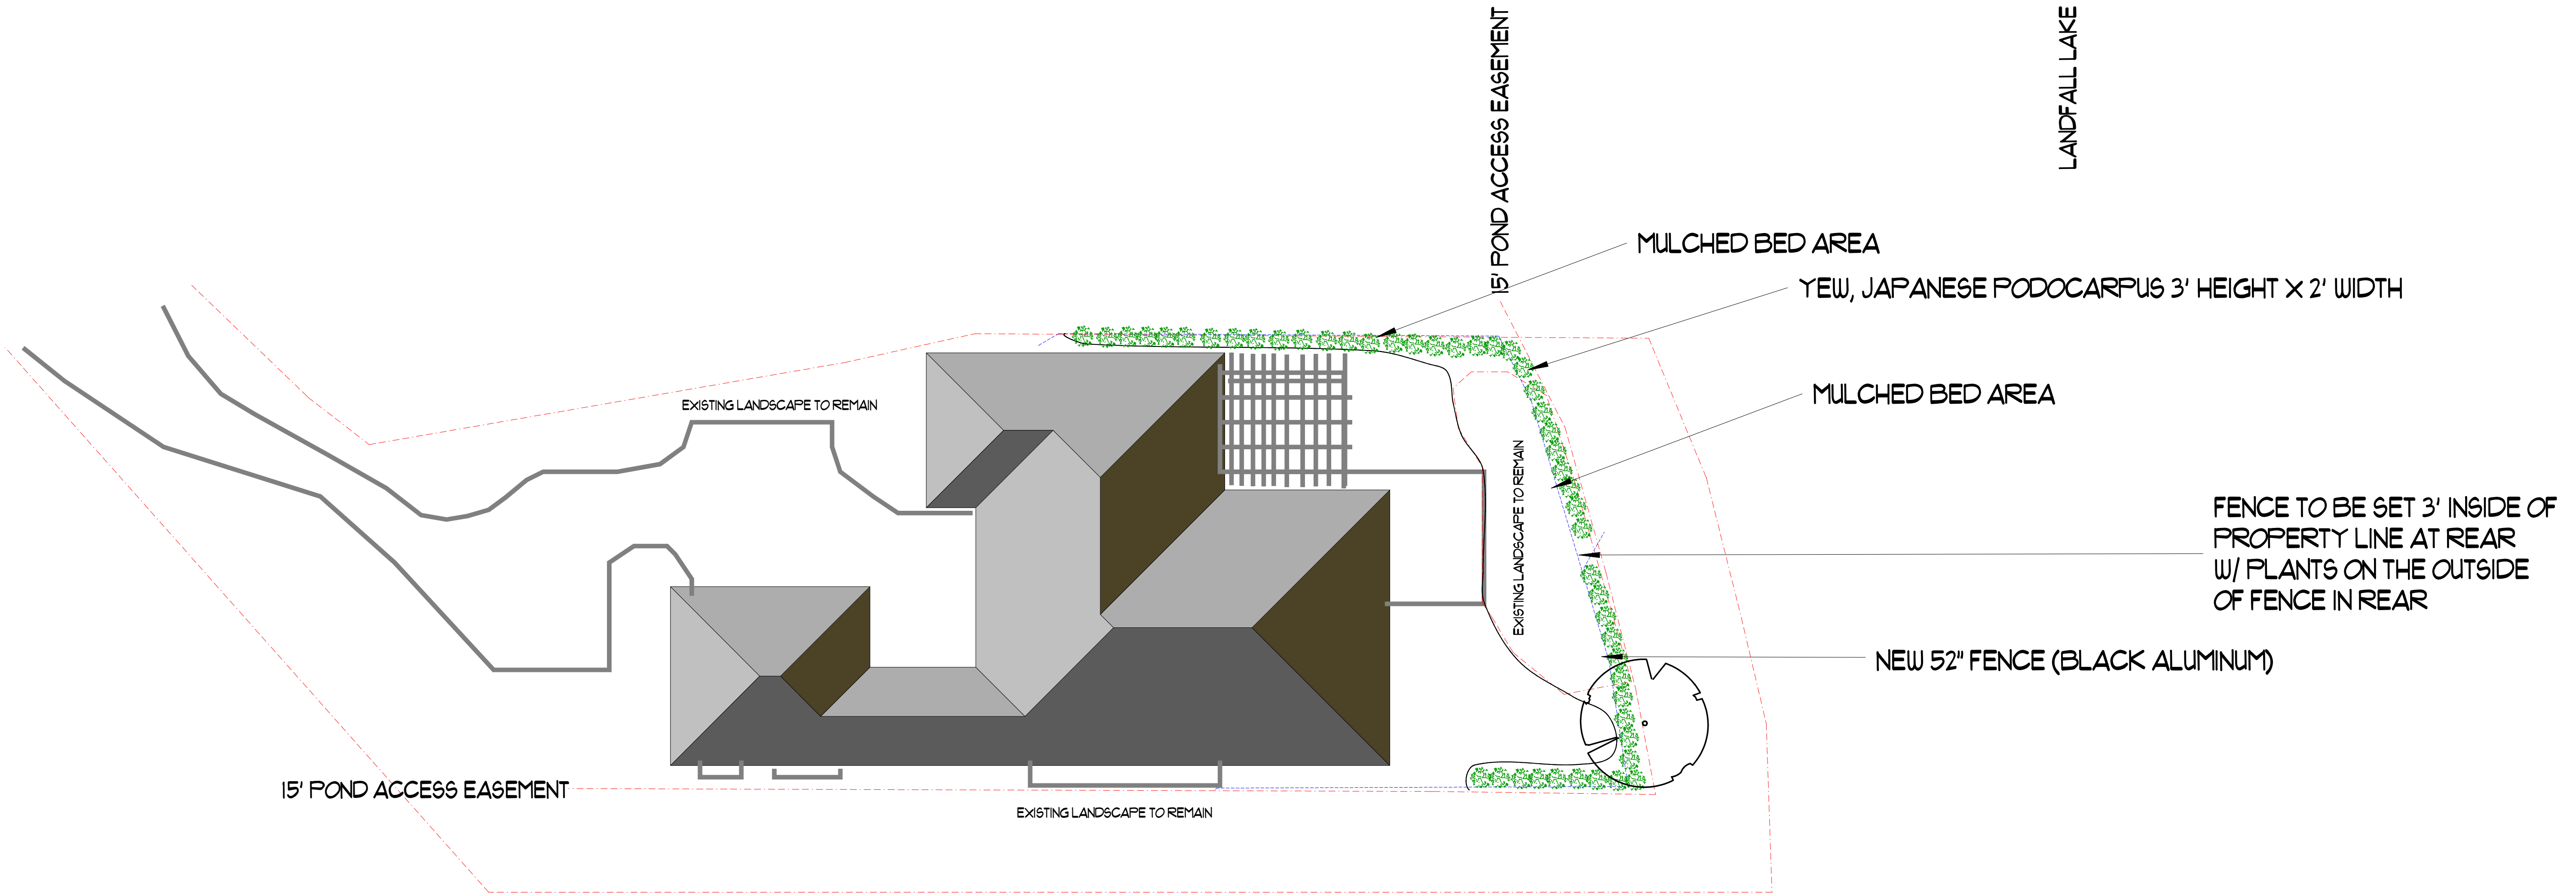

2005 NORTHSTAR PLACE

Revision #:

Date: 7/6/2026

Scale:

1" = 10'

Landscape Plan: 7654426

Galloway Fence Addition

Landscape Design by: Scott Hinson

Low Country Landscaping, Inc.