


a landscape design for

The Crumpton residence

at 2216 Pinehurst Place

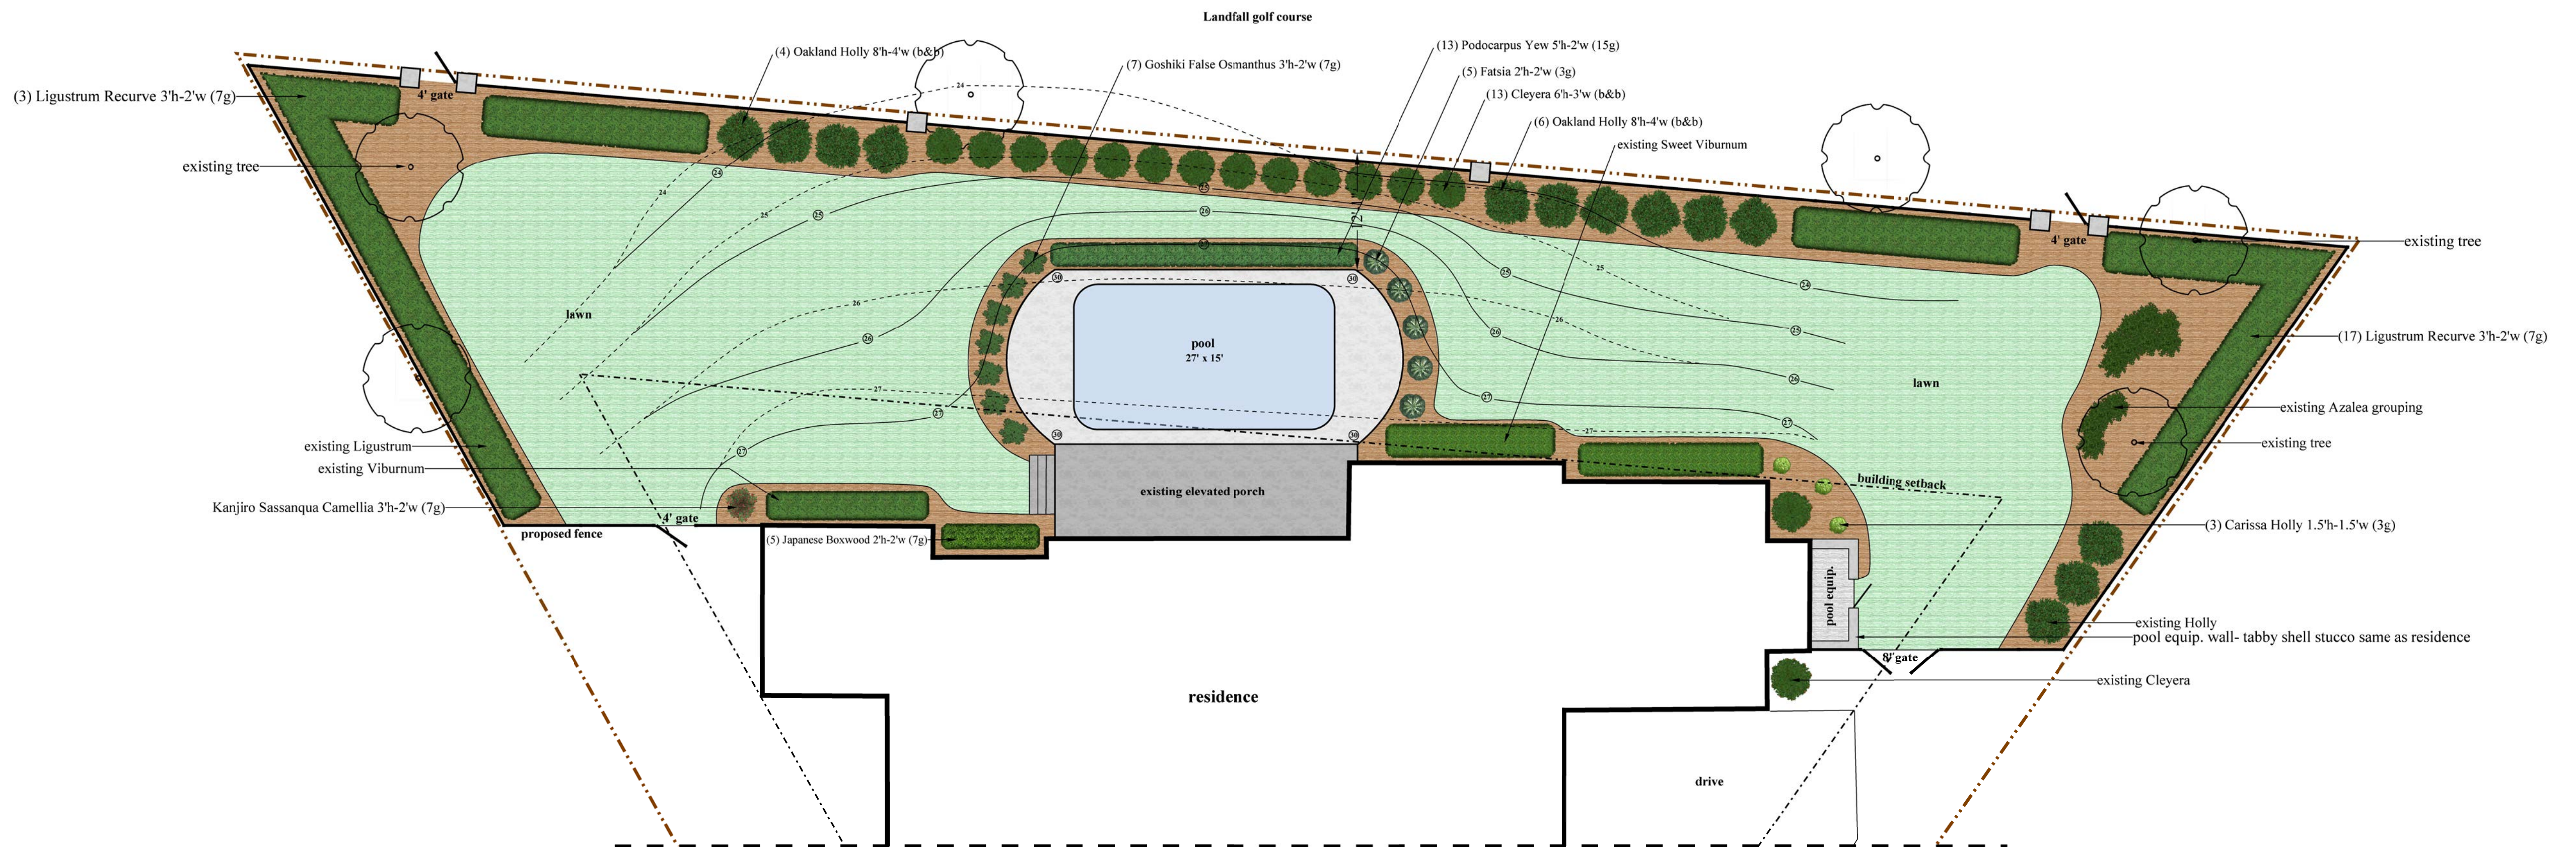

Plant Legend				
Symbol	Qty	Common	Botanical	Size
	13	Bigfoot Cleyera	Ternstroemia gymnanthera 'Sotall'	6'h-3'w b&b
	3	Carissa Holly	Ilex cornuta 'Carissa'	3 gal 1.5'h-1.5'w
	5	Fatsia	Fatsia japonica	3 gal 2'h-2'w
	7	Goshiki False Osmanthus	Osmanthus heterophyllus 'Goshiki'	7 gal 3'h-2'w
	5	Japanese Boxwood	Buxus microphylla var. Japonica	7 gal 2'h-2'w
	1	Kanjiro Sasanqua Camellia	Camellia sasanqua 'Kanjiro'	7 gal 3'h-2'w
	38	Ligustrum Recurve	Ligustrum japonicum 'Recurvifolium'	7 gal 2.5'h-2.5'w
	10	Oakland Holly	Ilex x 'Magland'	8'h-4'w b&b
	11	Podocarpus Yew	Podocarpus Macrophyllus	15 gal 5'h-2'w

notes:


mulch:
- perimeter beds- pinestraw
- elevation beds- shredded hardwood

fence columns:
- tabby shell stucco same as residence
- 5'h- 20" w with a 24" cap

fence:
- 4'h black aluminum

pool equipment gate:
- wooden vertical slats- 4" w
- gate height- 4.2'h
- gate width- 3'w
- color- white

pool equipment wall:
- tabby shell stucco
* same as house

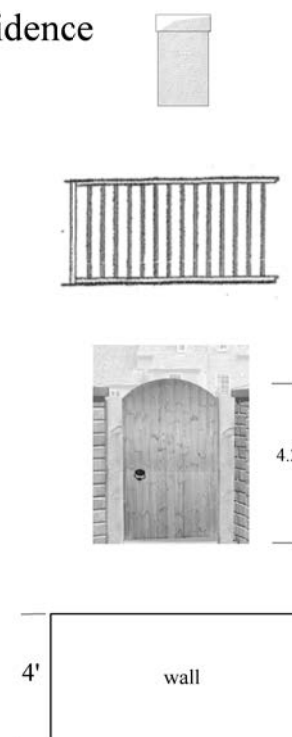

design by: Jackson Landscaping, Inc.
designer: *W. Jackson* **date:** 09/03/2025
email: whjackson@bellsouth.net **phone:** 910-686-2131

***disclaimer:**
- Given design is the intellectual property of Jackson Landscaping, Inc. and is not to be copied, submitted, or shared with any entity without expressed consent from Jackson Landscaping, Inc.

scale: 1"=10'
|←10'→|