


LEGEND			
COMMON NAME			QTY
SHRUB, DECIDUOUS			
HYDRANGEA, LIMELIGHT		1	6
SHRUB, EVERGREEN BROADLEAF			
YEW, PODOCARPUS		2	5
TREE, EVERGREEN			
PALM, PALMETTO		3	5
			10' X 4'

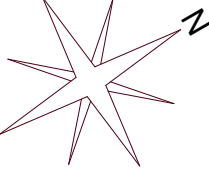

EXTRA DIRT TO BE REMOVED FROM SITE

SHELLSTONE FRENCH PATTERN
TRAVERTINE POOL DECK & COPING

ORIGINAL GRADE 22'
NEW GRADE 22'

POOL 30' X 14'

5) PALM, SABLE PALMETTO


ORIGINAL GRADE 23'

FENCE SECTION HIDDEN FROM STREET VIEW

NEW POOL FENCE BLACK ALUMINUM

YEW, PODOCARPUS

HYDRANGEA, LIMELIGHT

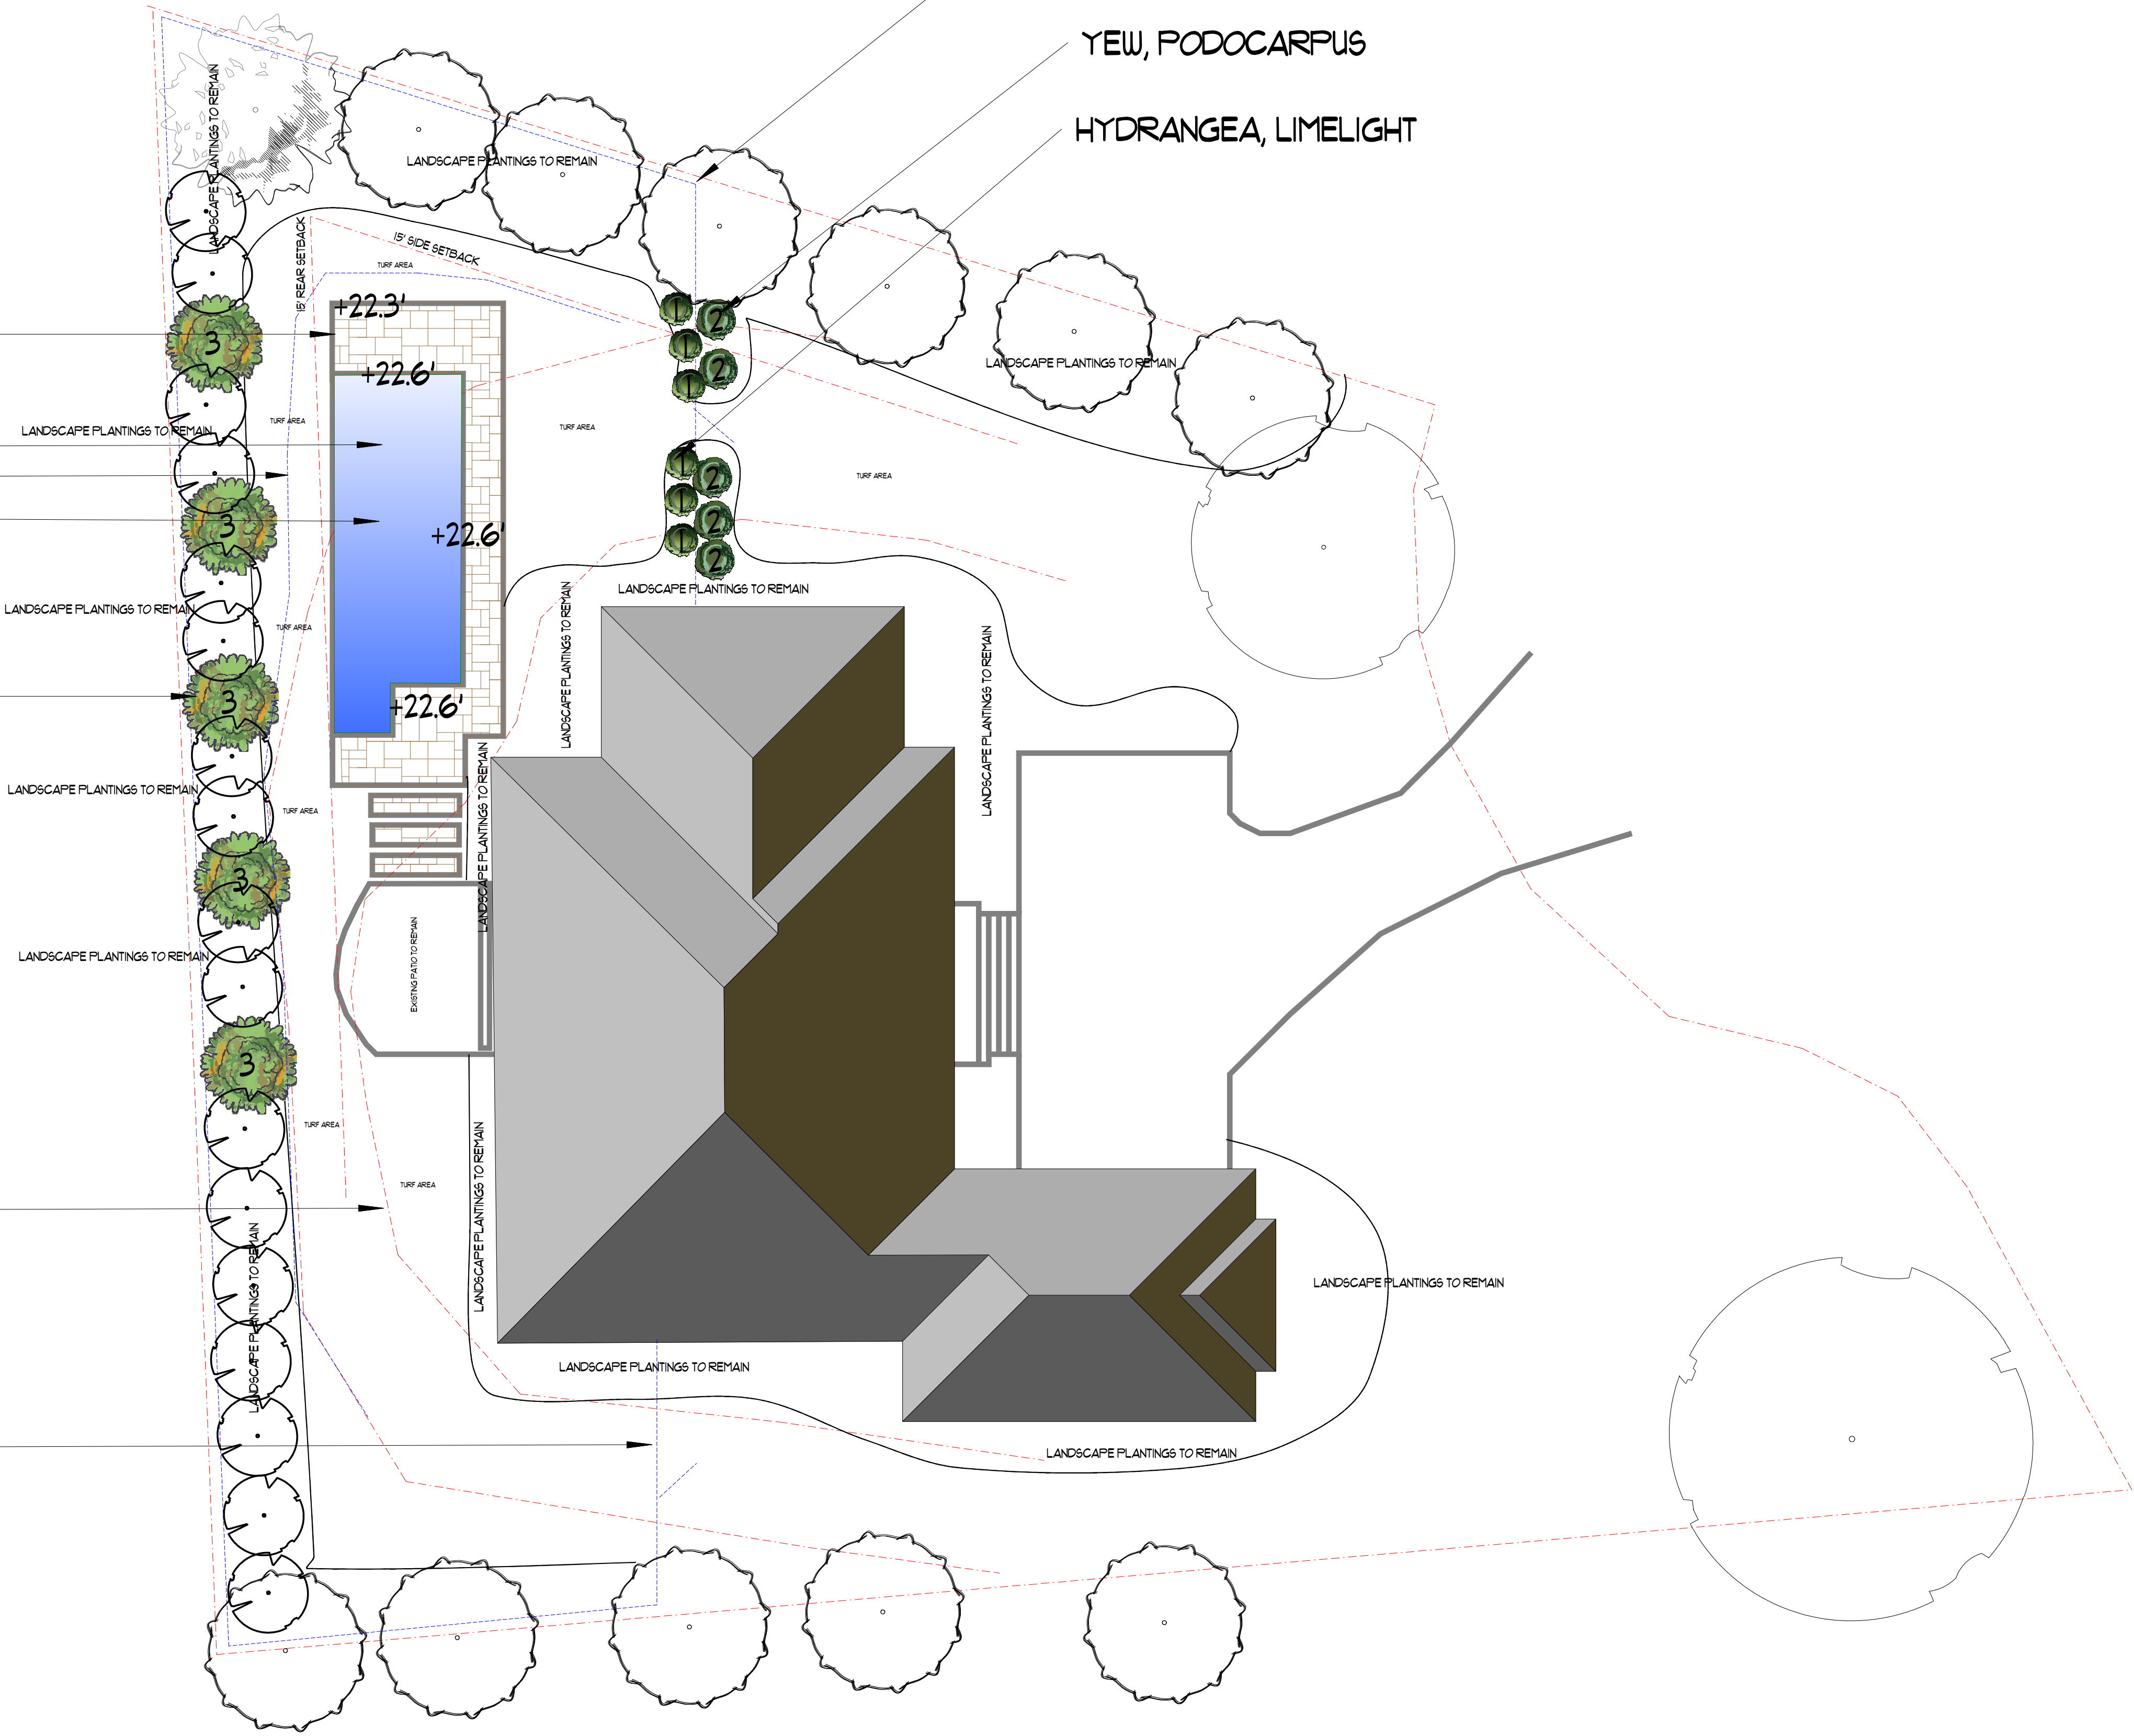

Revision #:

Date: 7/5/2026

Scale:

1" = 10'

Landscape Plan: 0987626

Crump Residence

Landscape Design by: Scott Hinson

Low Country Landscaping, Inc.