



a10



THESE DRAWINGS ARE INSTRUMENTS OF THE ARCHITECTURAL SERVICES RENDERED BY DIETSCHKE + DIETSCHKE ARCHITECTS P.C. AS SUCH, THEY ARE THE PROPERTY OF DIETSCHKE + DIETSCHKE ARCHITECTS P.C. THEY ARE NOT TO BE USED, COPIED OR REPRODUCED WITHOUT THE EXPRESS WRITTEN CONSENT OF DIETSCHKE + DIETSCHKE ARCHITECTS P.C.




ALL WOOD TRIM ON BAY AND BOW WINDOWS ALIGNS WITH ADJACENT MASONRY WATER COURSE

BRICK COURSES WITH DOMINANT HORIZONTAL WATERCOURSES, CAPS AND UNTELS. NO PARTIAL BRICK COURSES



ALL MORTAR JOINTS ARE FLUSH OR PLAIN CUT. EXPANSION JOINTS AS REQUIRED BY CODE.

1 all Rear Elevation  
1/4"=1'-0"

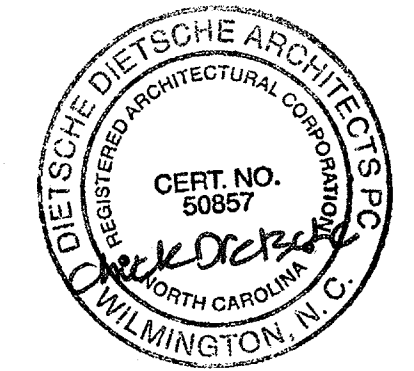


a11




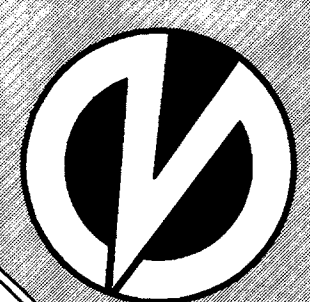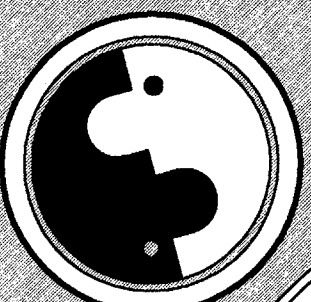

THESE DRAWINGS ARE INSTRUMENTS OF THE ARCHITECTURAL SERVICES RENDERED BY DIETSCHKE + DIETSCHKE ARCHITECTS P.C. AS SUCH, THEY ARE THE PROPERTY OF DIETSCHKE + DIETSCHKE ARCHITECTS P.C. THEY ARE NOT TO BE USED, COPIED OR REPRODUCED WITHOUT THE EXPRESS WRITTEN CONSENT OF DIETSCHKE + DIETSCHKE ARCHITECTS P.C.


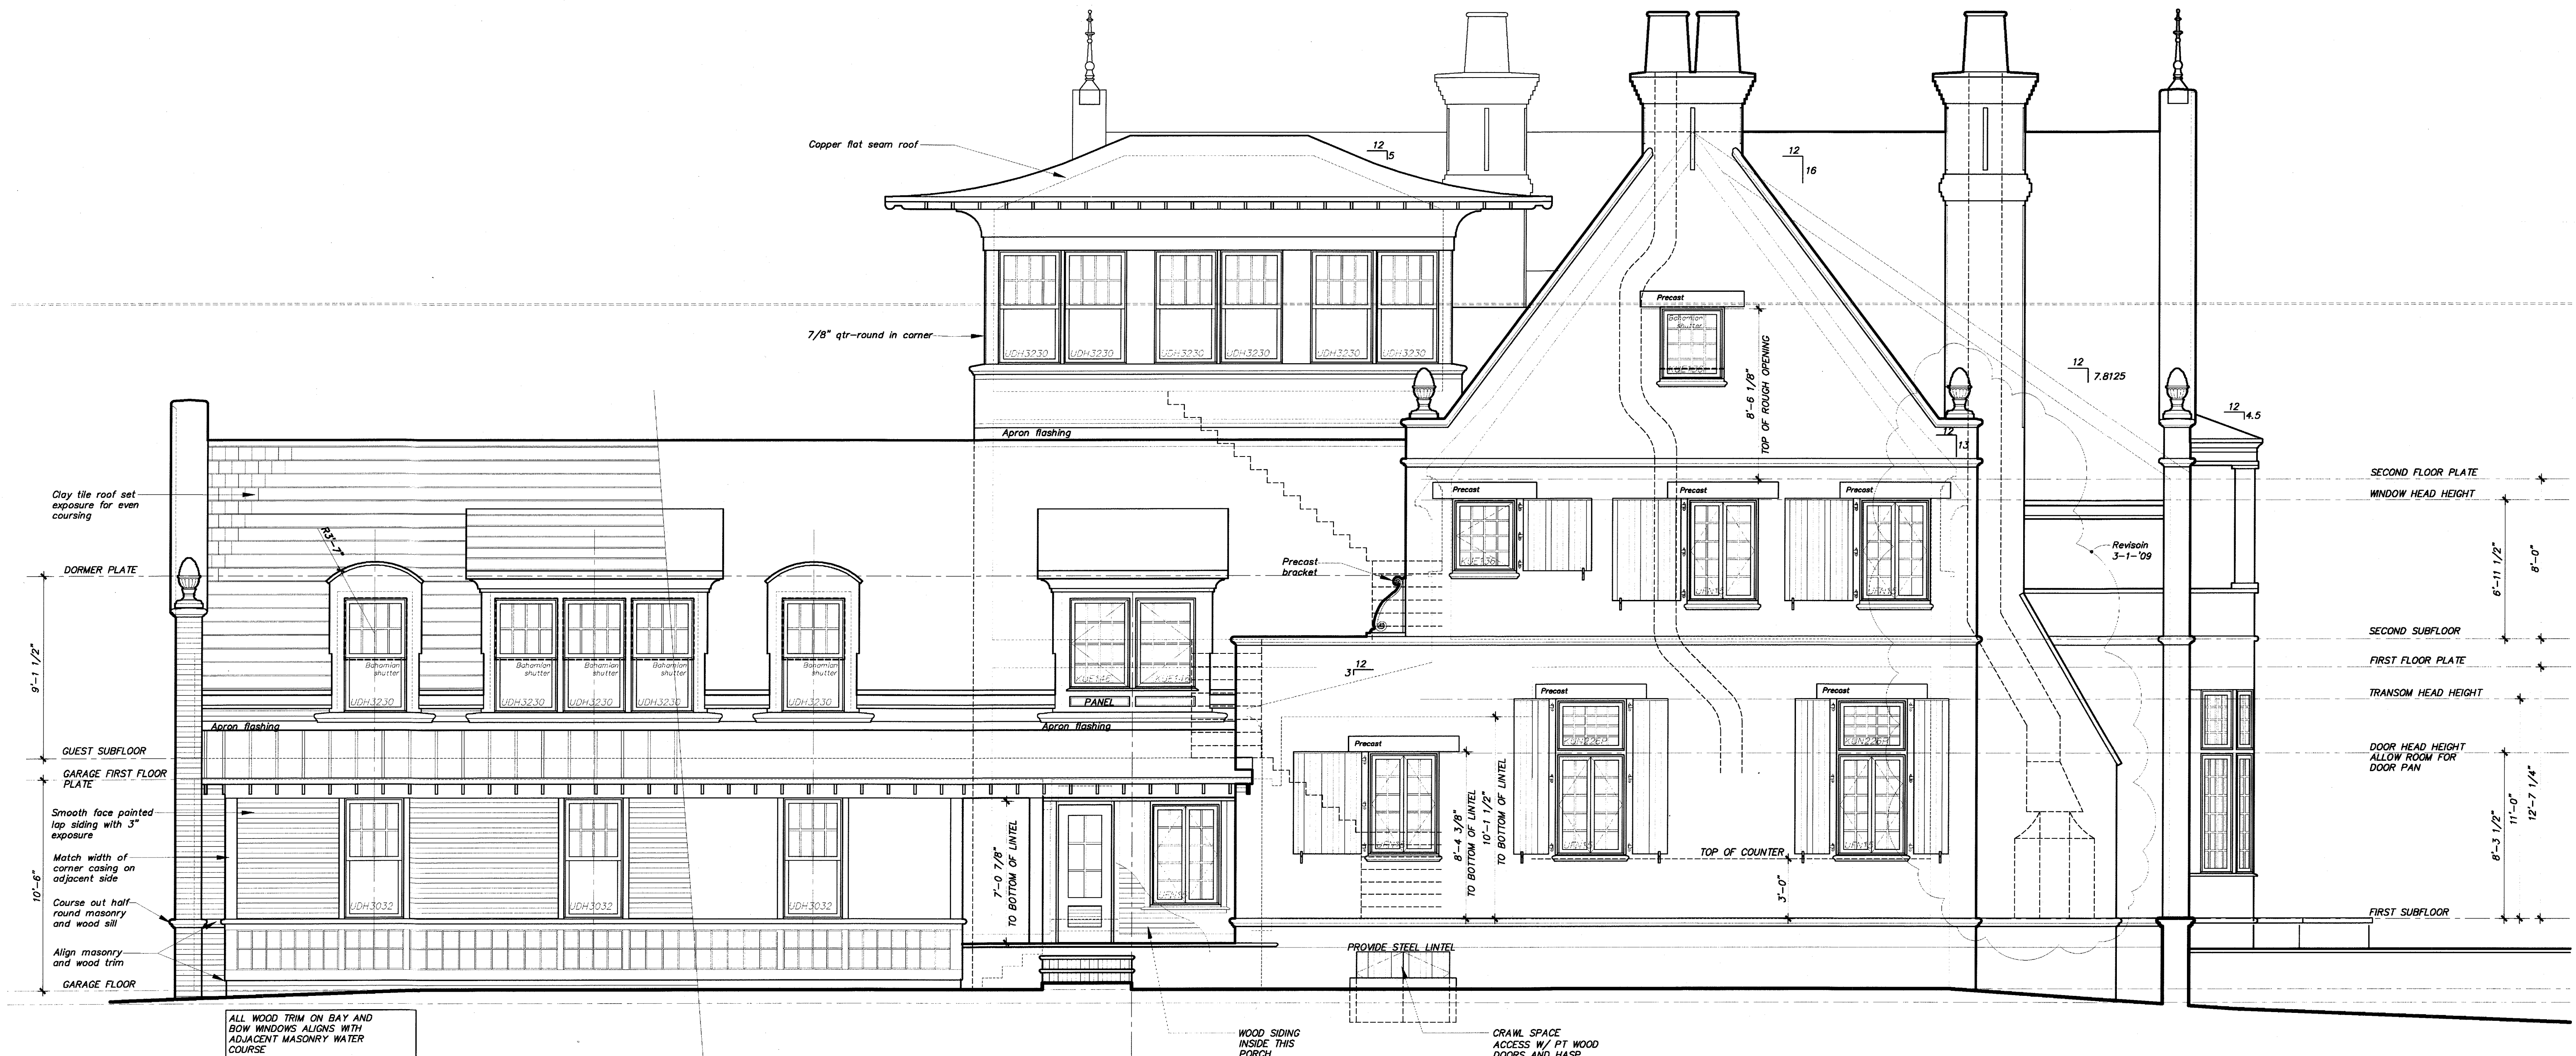


1  
a12 Right Elevation  
1/4" = 1'-0"

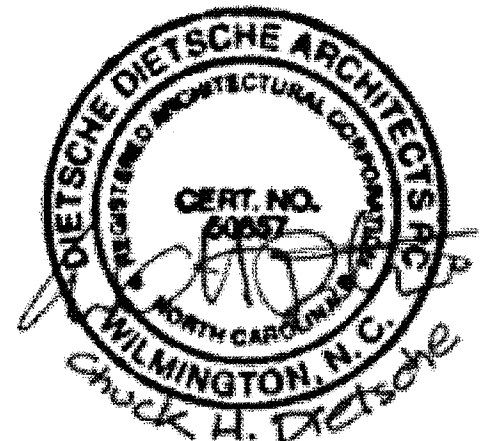

a12







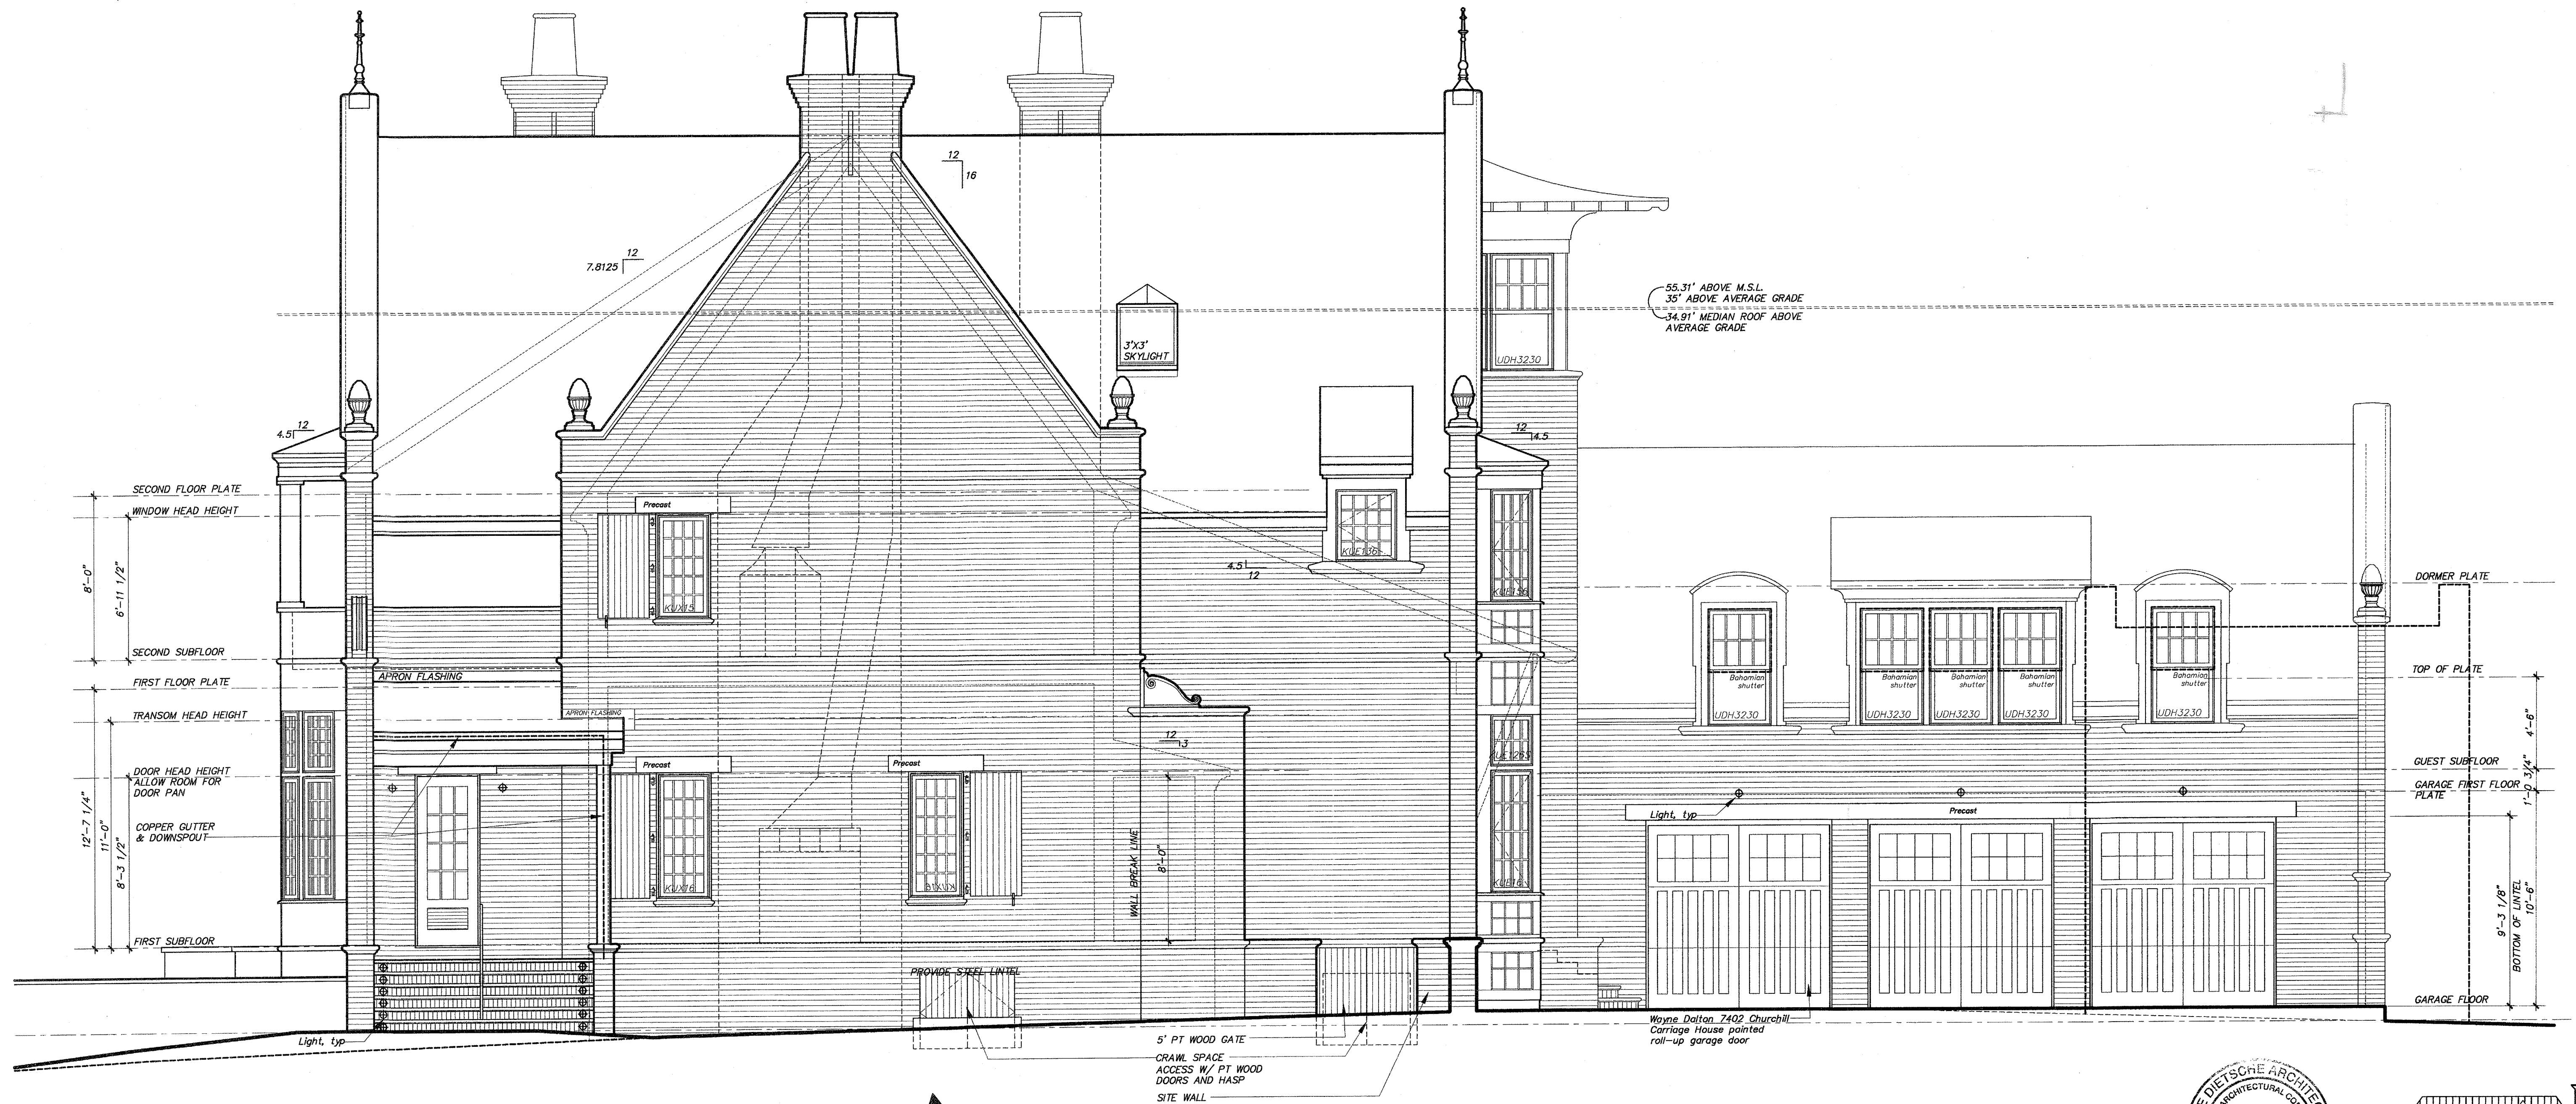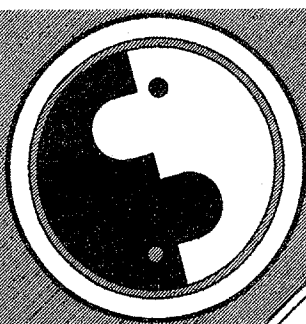

1  
a13 Left Elevation  
1/4"=1'-0"





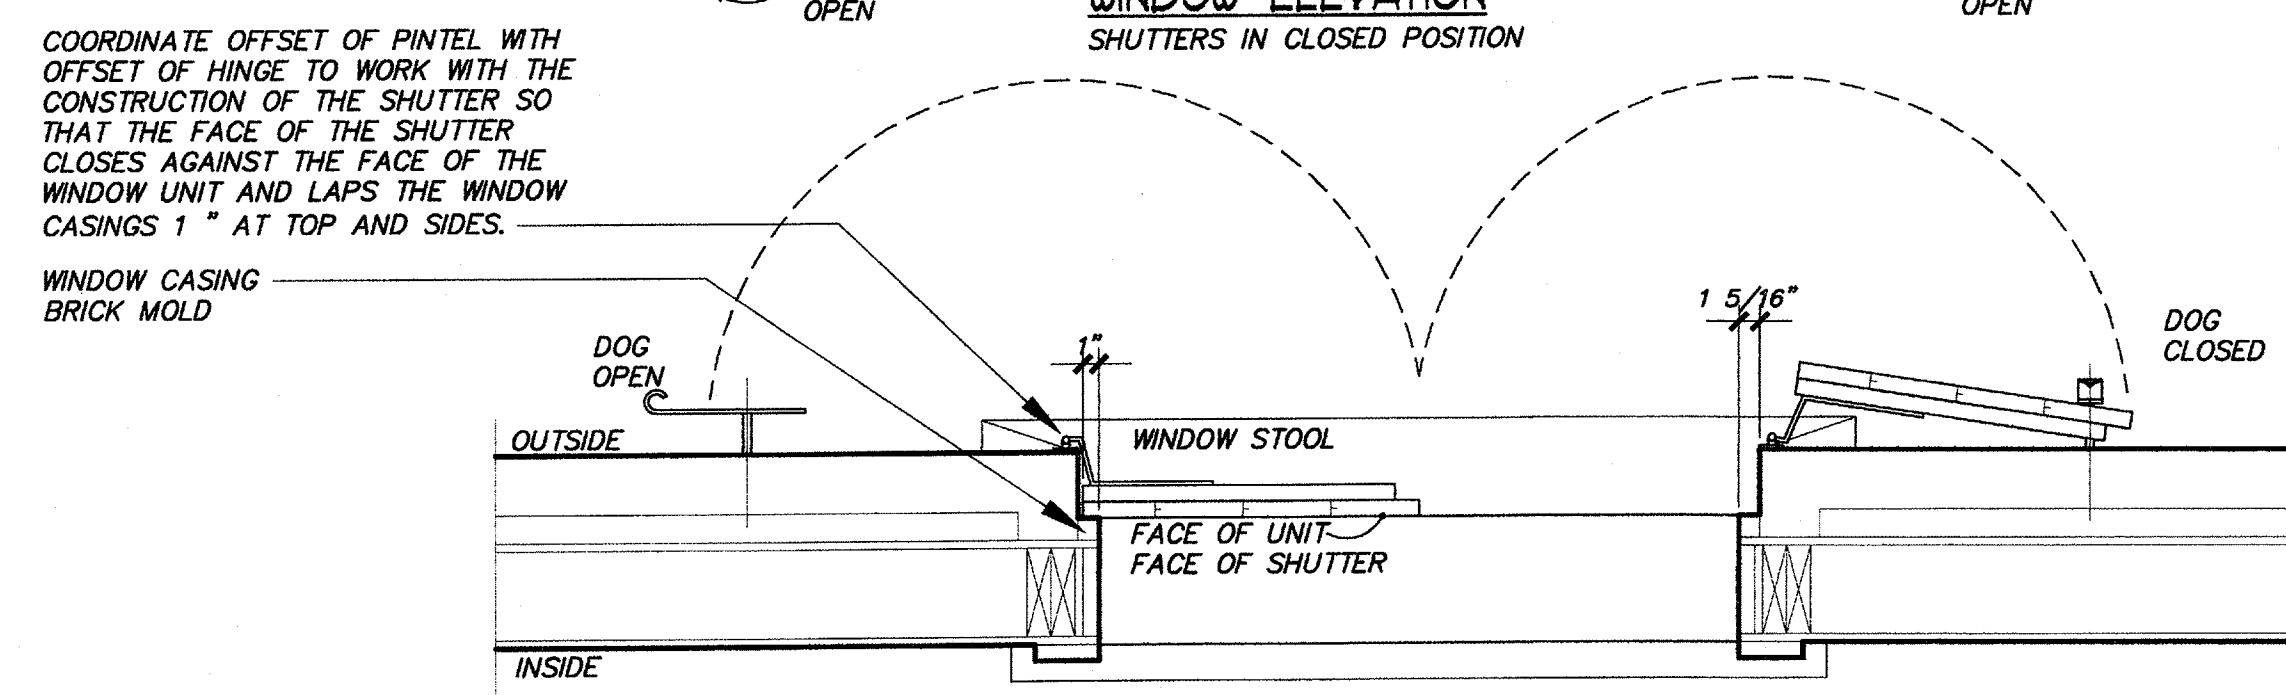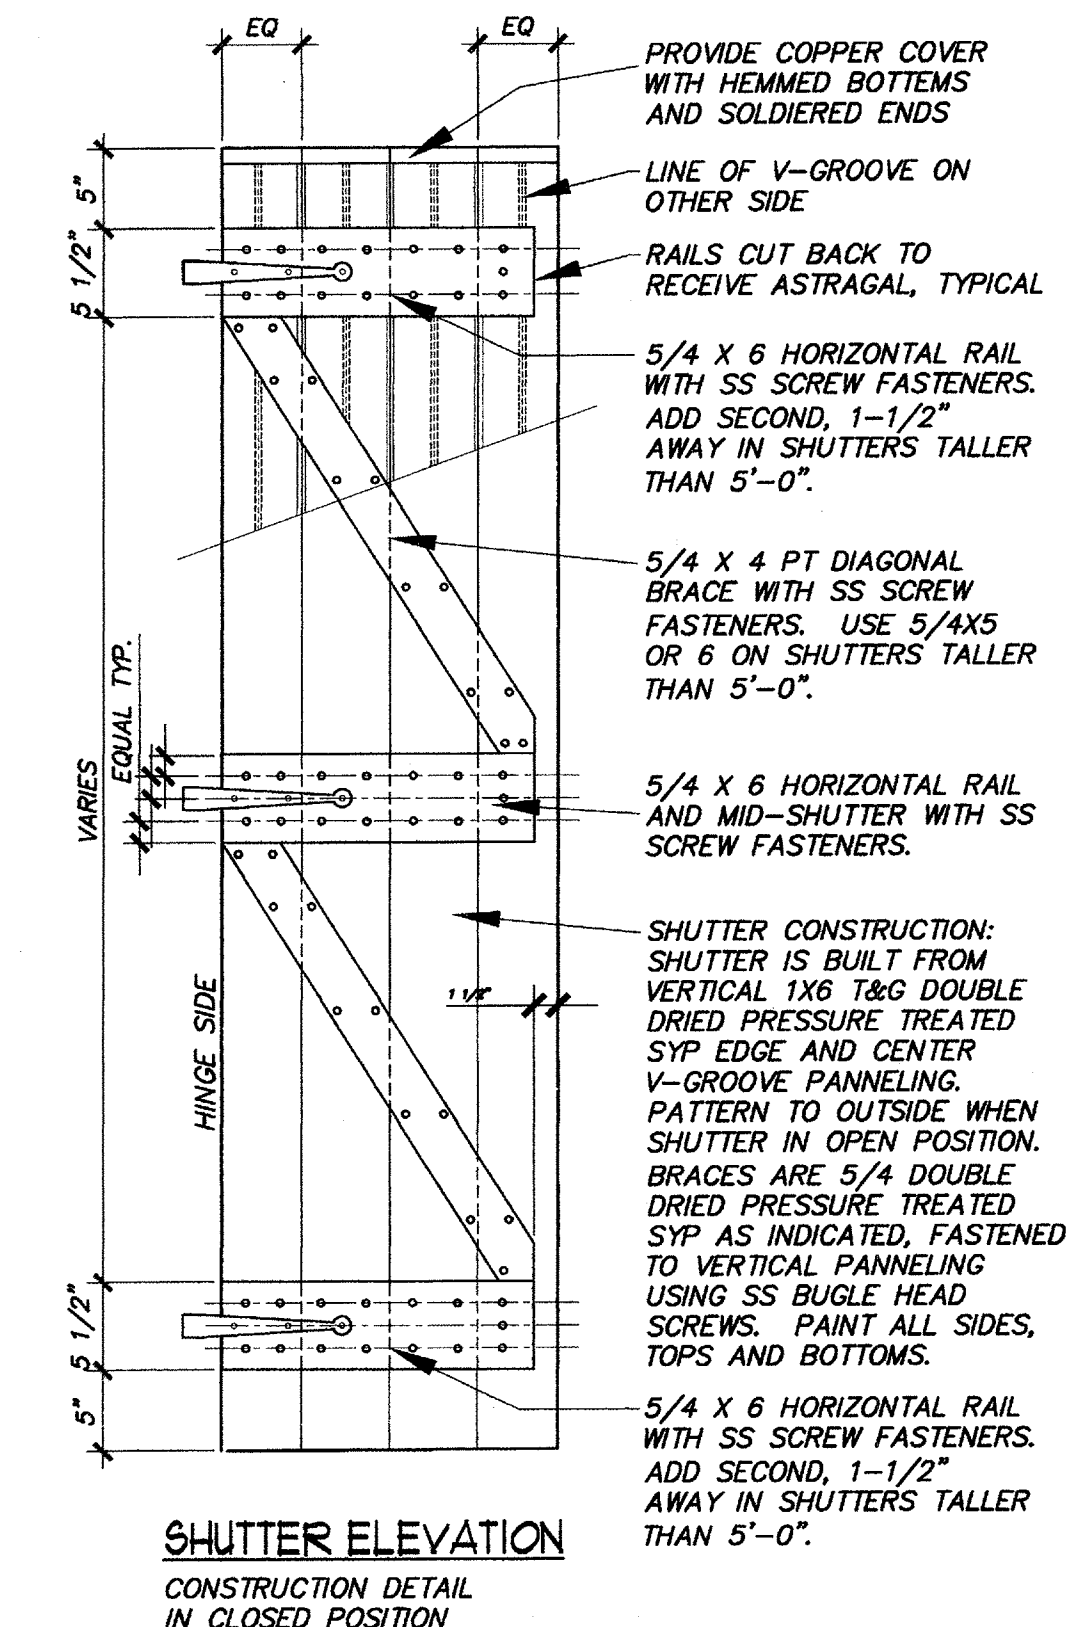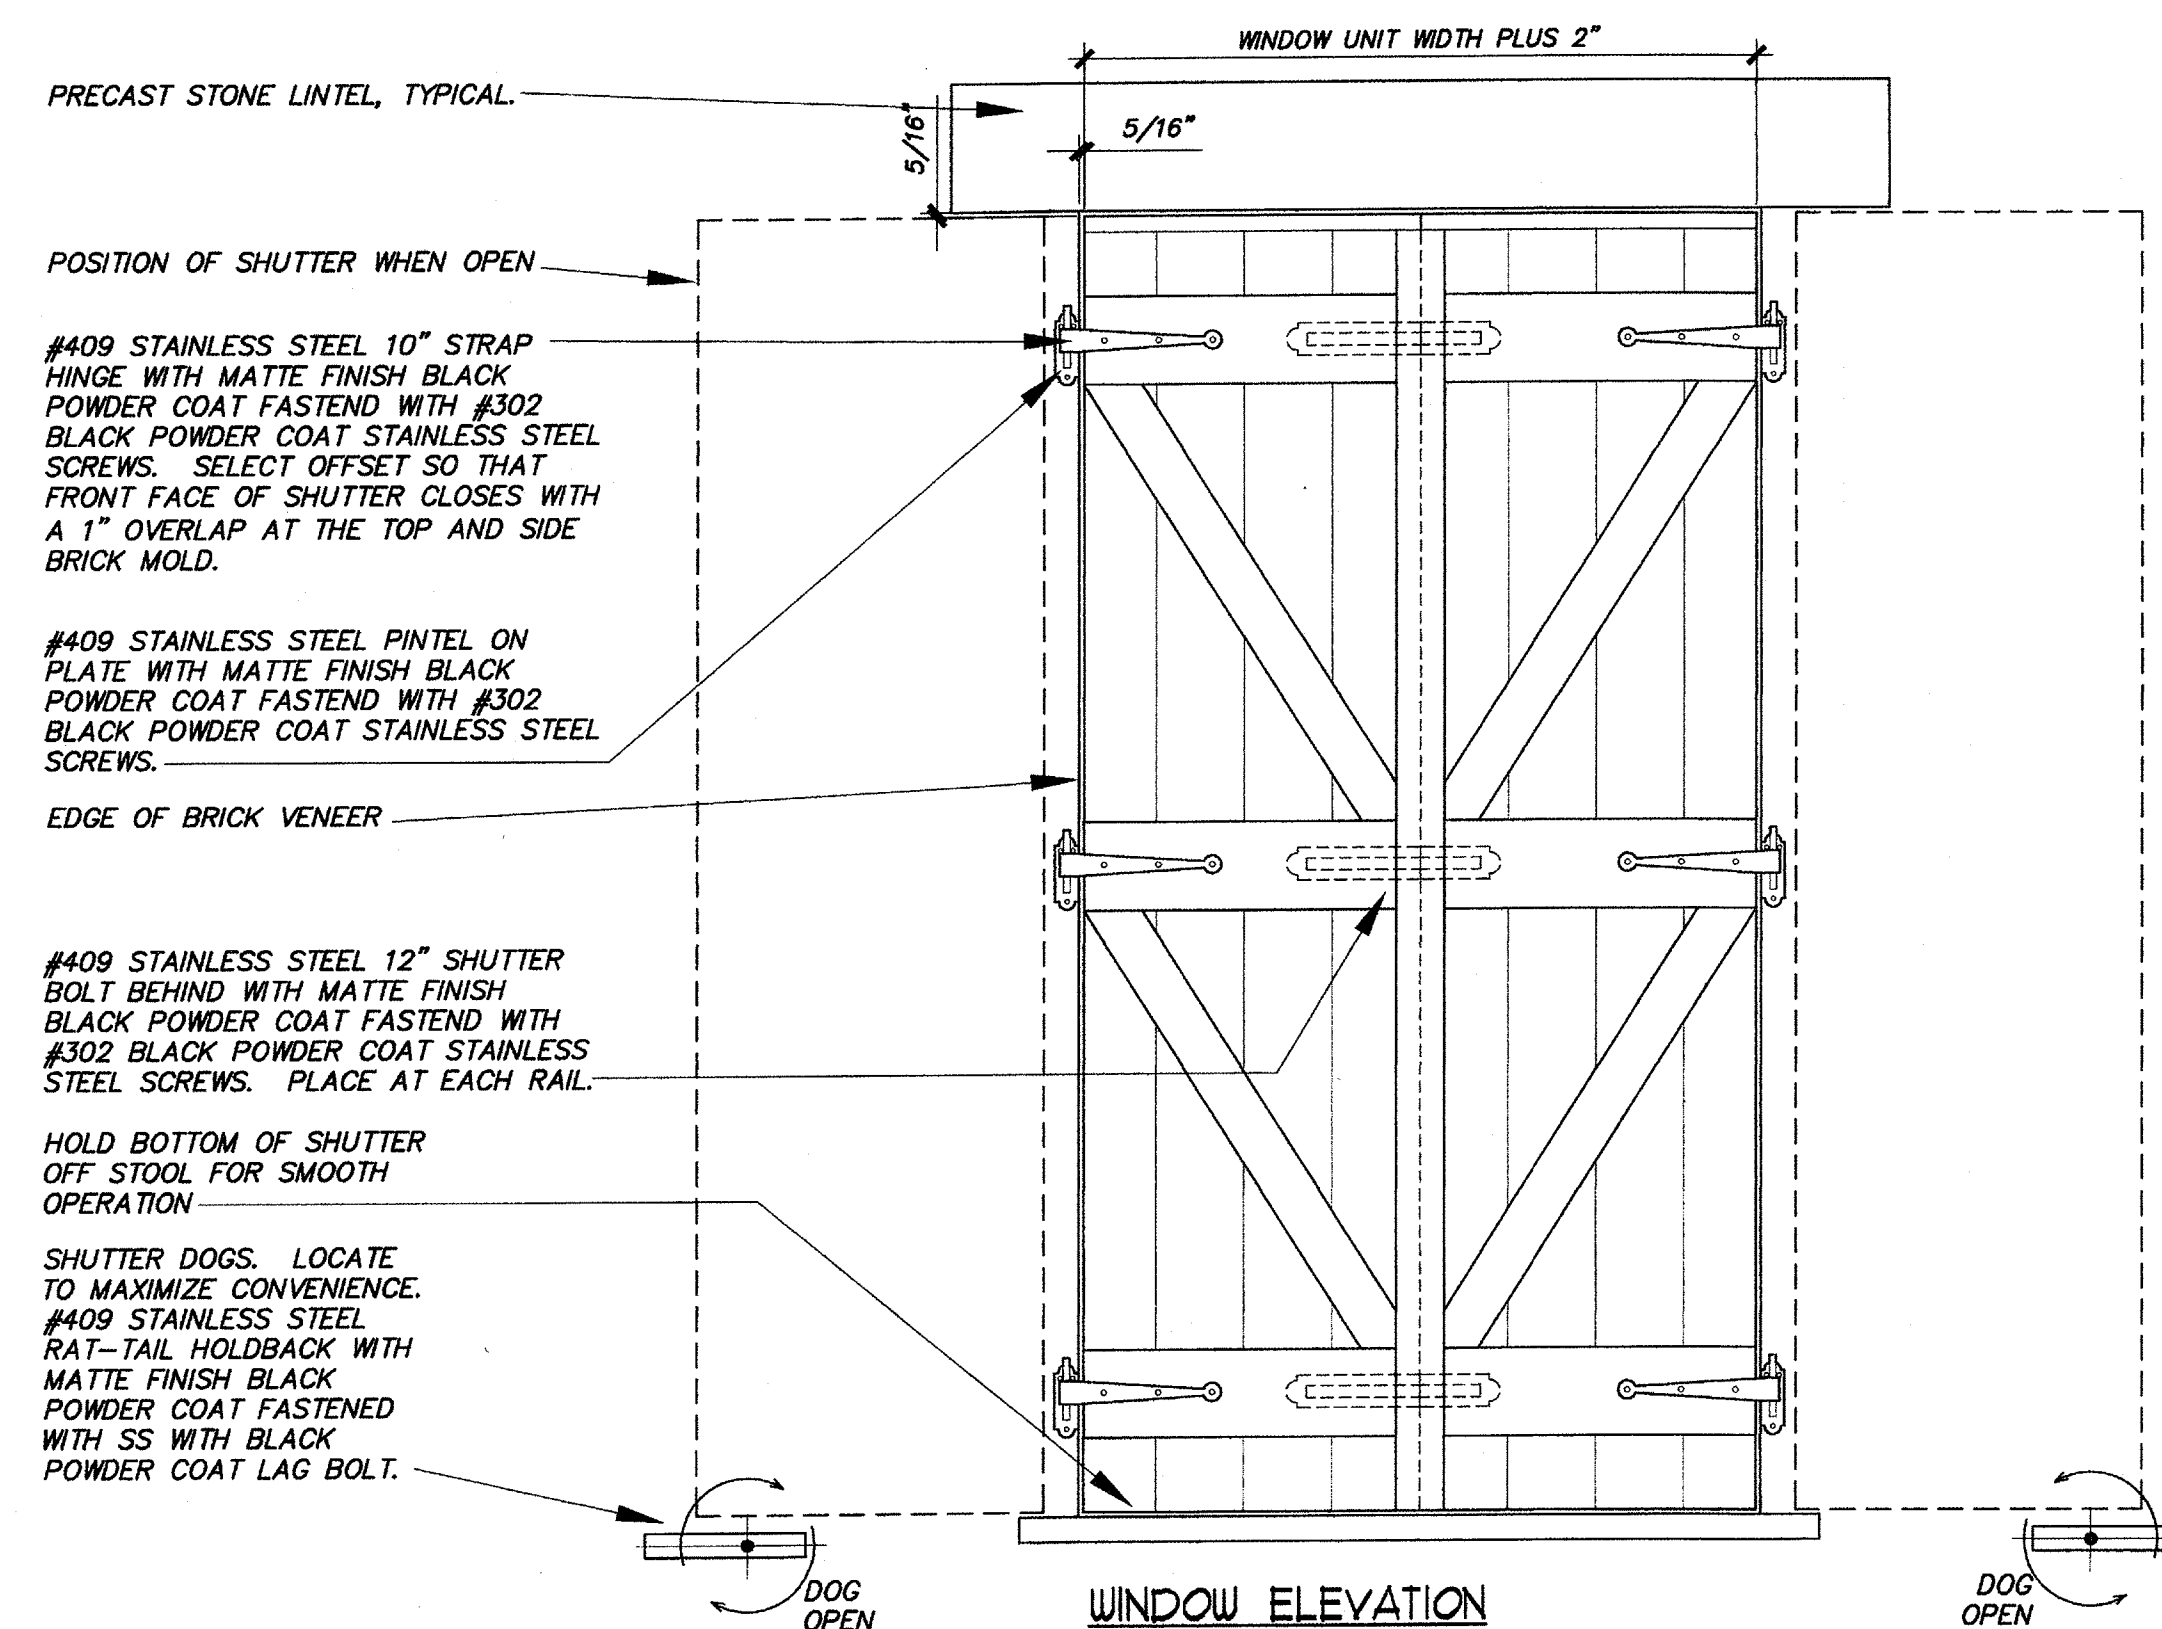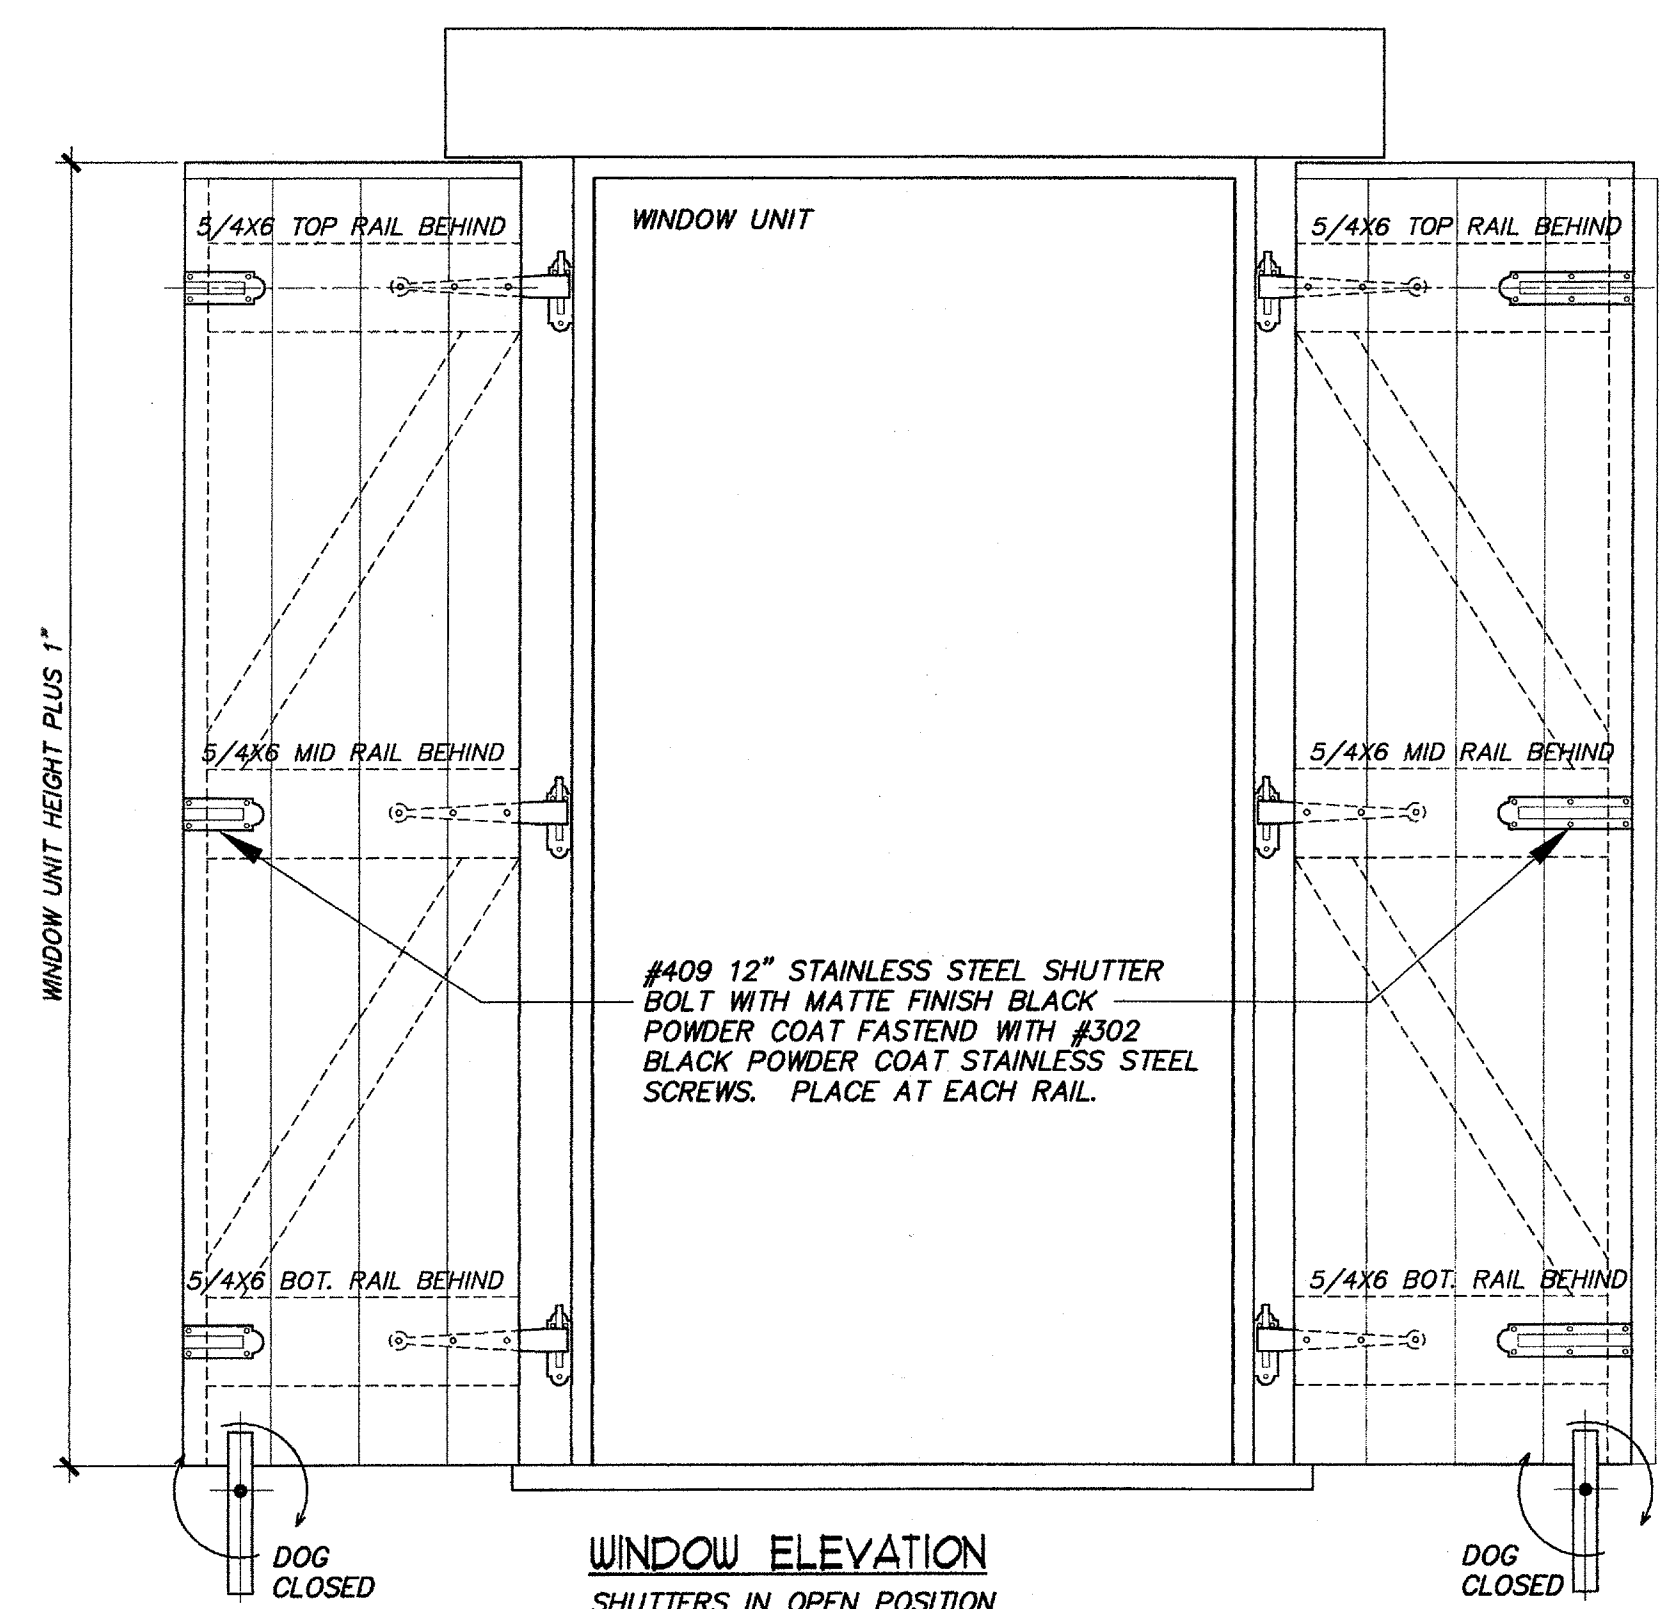

NOTES:

1. ALL HARDWARE IS AVAILABLE FROM ATLANTIC SHUTTER SYSTEMS: 866-288-2726
2. ALL FASTENERS AND HARDWARE ARE BLACK POWDER COATED STAINLESS STEEL.
3. MODIFY SHUTTER HINGE SELECTION TO MEET THE REQUIREMENTS OF EACH INSTALLATION.

SHUTTER PLAN  
THIS DRAWING SHOWS SHUTTER  
POSITION AND OPERATION ONLY. WALL  
CONSTRUCTION, WALL FINISH,  
INSULATION AND WINDOW INSTALLATION  
SHOWN ELSEWHERE



Shutter Detail  
1"=1'-0"

