



LANDSCAPE DESIGN FOR SHEREEN JONES RESIDENCE

516 Moss Tree Drive • Landfall • Wilmington, NC

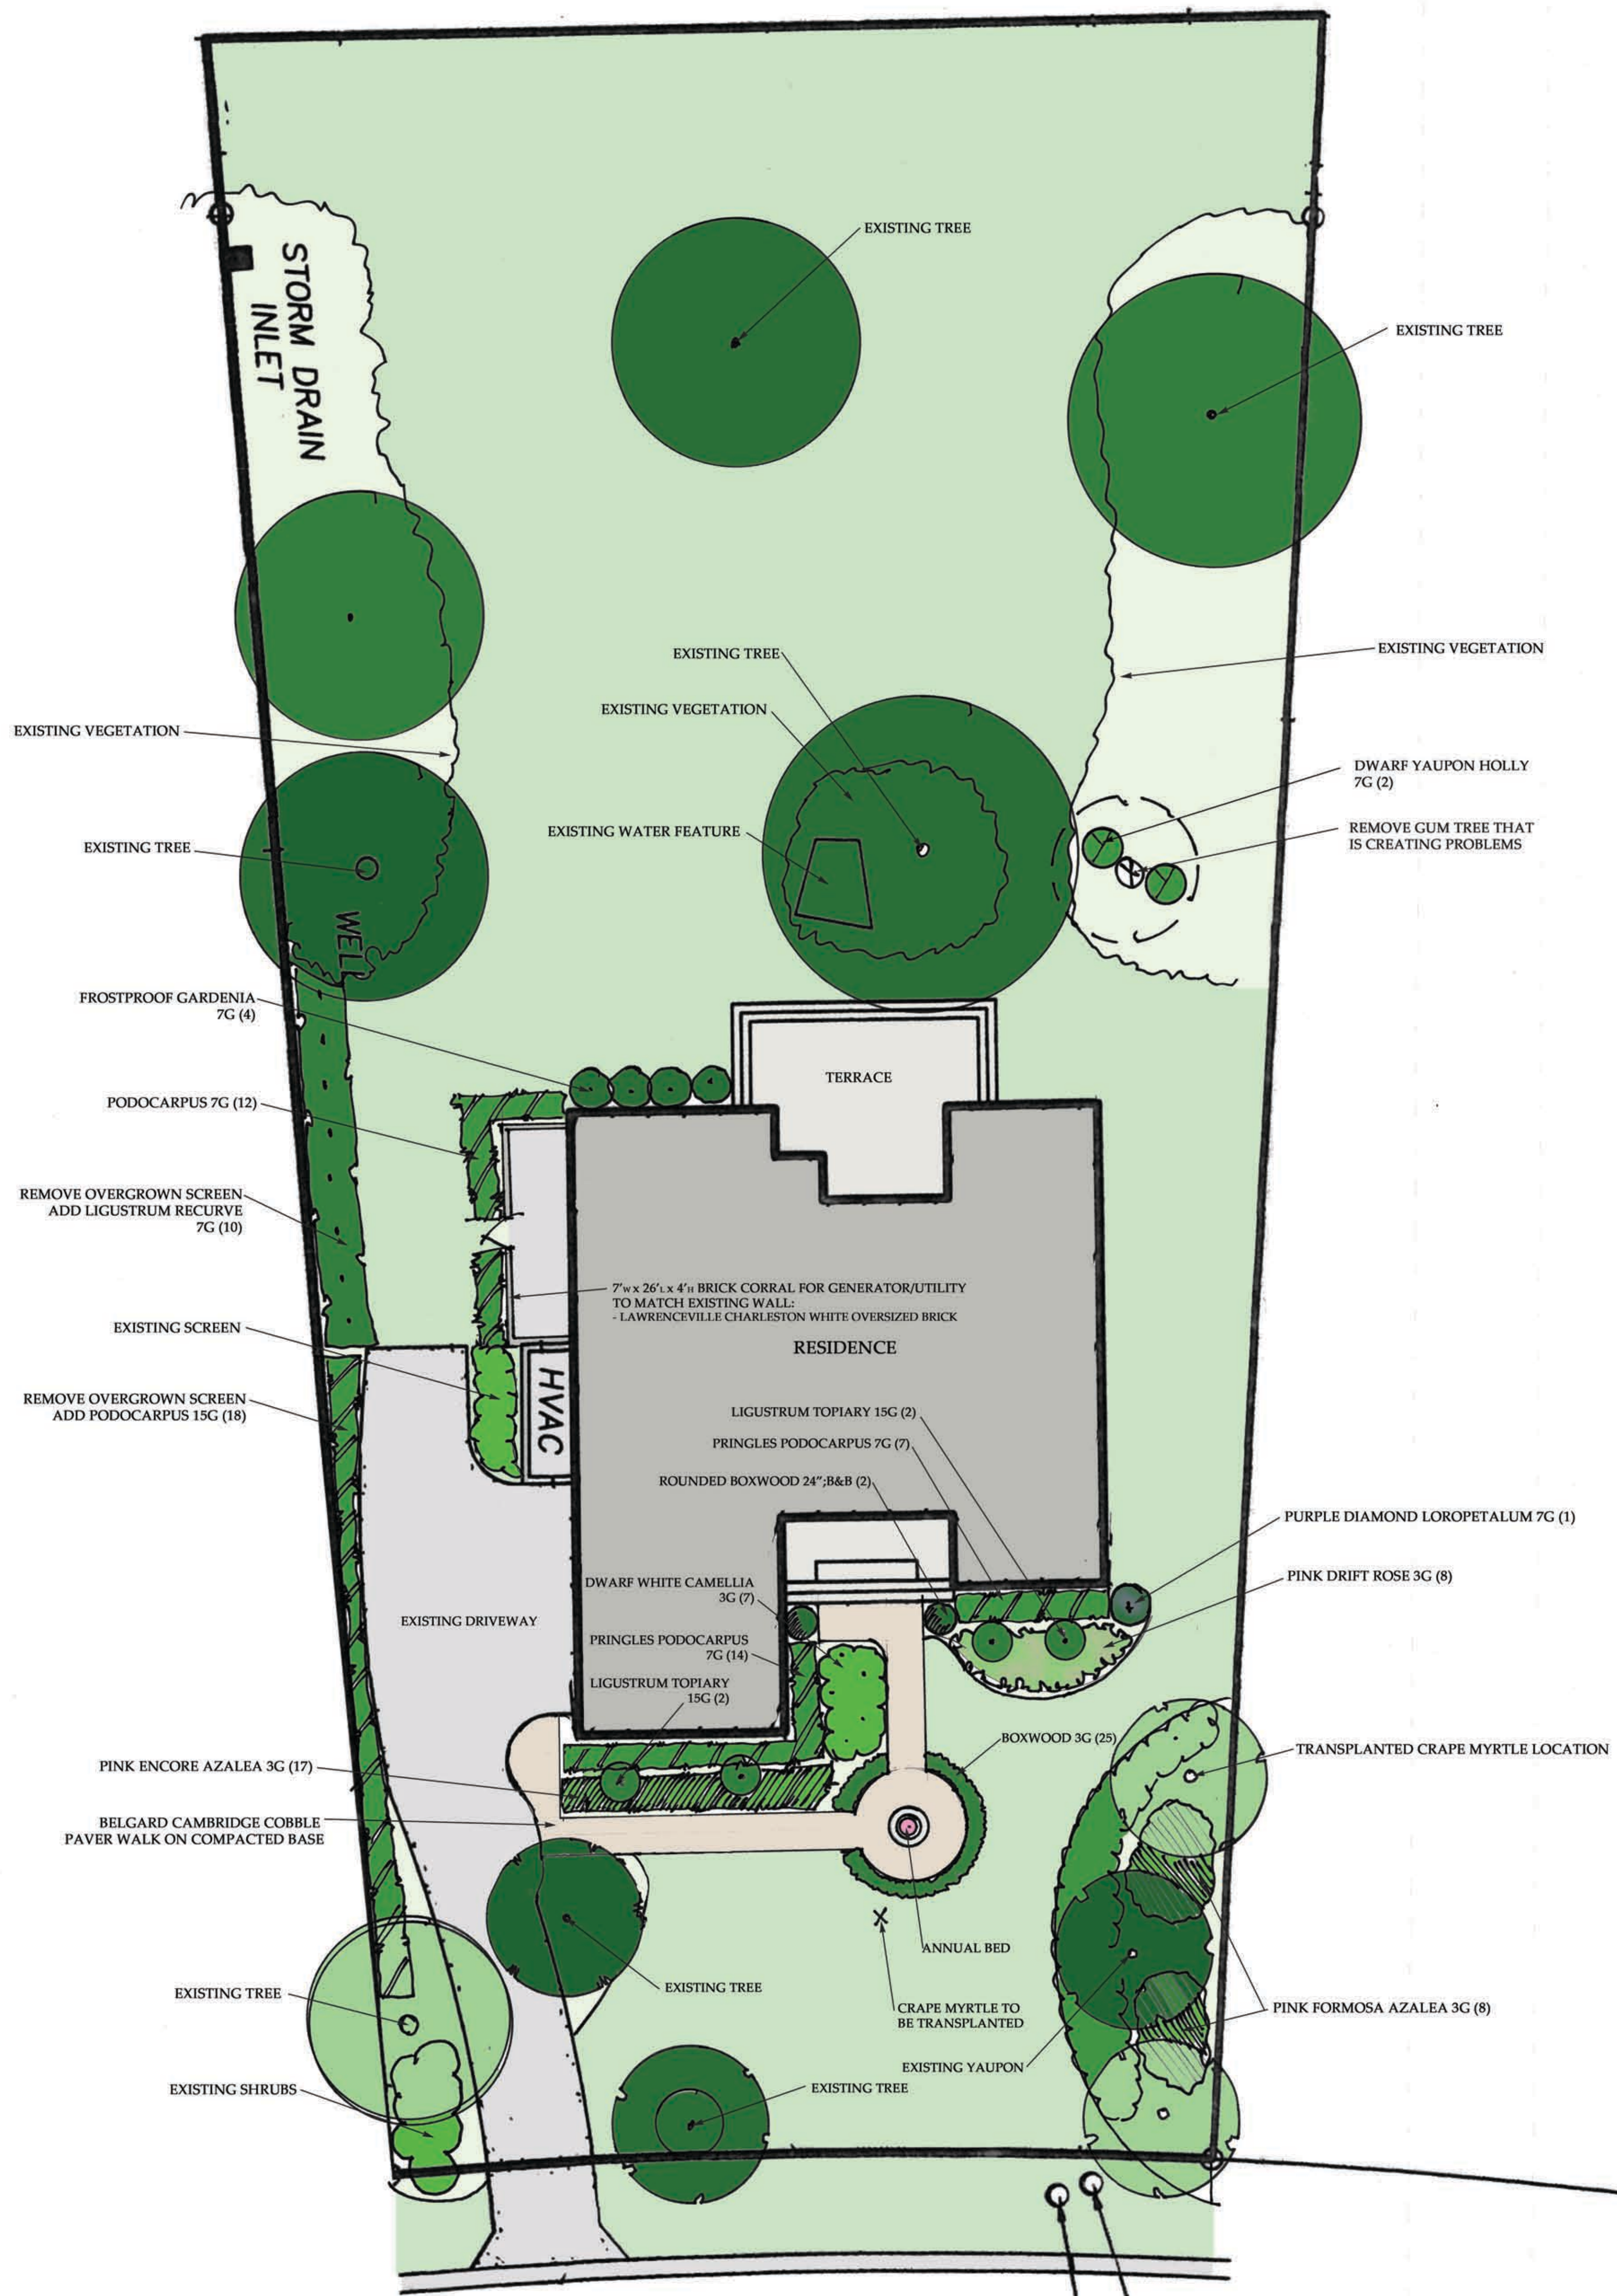

50' PRIVATE R\W
Moss Tree Drive

CLEAN OUT
WATER METER

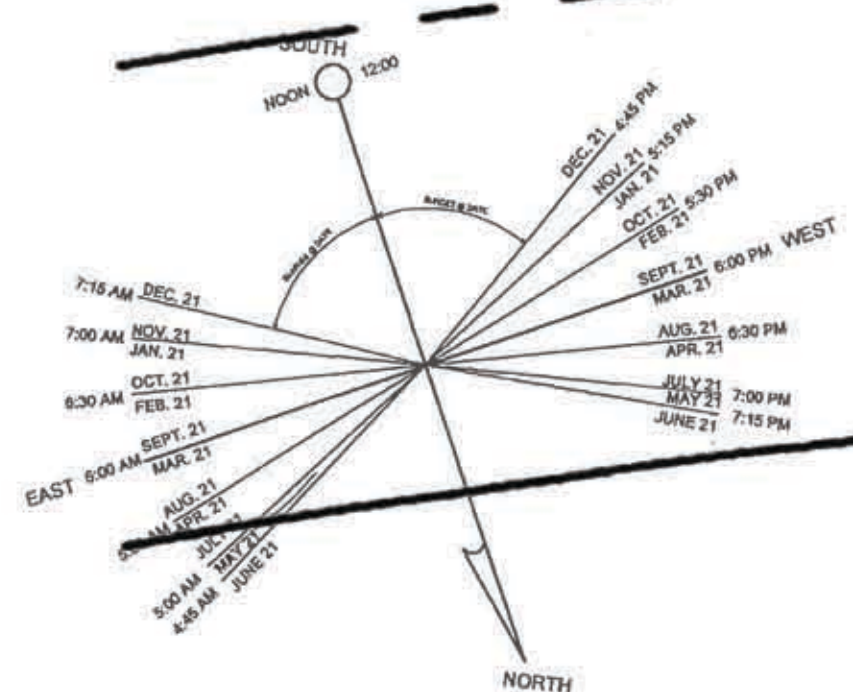

classic
LANDSCAPES
www.classiclandscapesnc.com

DESIGN BY: Tony Parker
DATE: April 8, 2026
REVISION #: 1: 5/7/26 2: 6/5/26
SCALE: 1" = 10'

ANTHONY PARKER
NORTH CAROLINA
LICENSED
CONTRACTOR
LICENSE NUMBER 21

© 2026 Classic Landscapes