

Planting Design For:
Silvis Residence
7115 ABERNATHY CT
Wilmington, NC

BELL CUSTOM HOMES
1319 Abernathy Dr.
Wilmington, NC 28405
ph: 910.859.8062
info@bellcustomhomes.com

SCALE: 1/4" = 1'-0"
DATE: 4 Dec 2025
REV: 19 May 2026
DESIGN BY: NT
DRAWN BY: NT

SHEET **1** OF 2

PLANT LEGEND

Symbol	Qty	Common	Botanical	Size	HxW
	4	Boxwood 'Wintergreen'	Buxus microphylla 'Wintergreen'	7 gal.	24"x24"
	9	Camellia 'ShishiGashira'	Camellia sasanqua 'Shishigashira'	7 gal.	24"x24"
	7	Cleyera	Ternstroemia gymnanthera	7 gal.	28"x24"
	8	Distylium 'Swing Low'	DISTYLIUM 'PIIDIST-VI' PP29,779	3 gal.	20"x24"
	3	Fatsia	Fatsia japonica	3 gal.	28"x24"
	36	Grass, Muhly 'White Cloud'	Muhlenbergia capillaris	3 gal.	18"x18"
	3	Holly 'Oakleaf'	Ilex 'Oak Leaf'	15 gal.	5'x28"
	1	Japanese Maple 'Tamukeyama'	Acer palmatum var. dissectum 'Tamukeyama'	10 gal.	36"x24"
	1	Japanese Maple, Green Seedling	Acer palmatum	15 gal.	6'X36"
	6	Ligustrum 'East Bay'	Ligustrum japonicum 'East Bay'	7 gal.	24"x24"
	11	Loropetalum 'Cerise Charm'	Loropetalum chinense 'Kurobijin' PP #23,176	7 gal.	24"x18"
	2	Magnolia 'Kay Paris'	Magnolia grandiflora 'Kay Paris'	45 gal.	10'x30"
	8	Podocarpus 'Maki'	Podocarpus macrophyllus 'Maki'	7 gal.	36"x24"
	3	River Birch	Betula nigra	30 gal.	10'-12' ht'
	8	Wax Myrtle	Myrica cerifera	7 gal.	28"x36"
	4	Yew 'Prostrata'	Cephalotaxus harringtonia 'Prostrata'	3 gal.	18"x18"

LANDSCAPE LIGHTING LEGEND

SYMBOL	PICTURE	ITEM
		Uplight
		Pathlight
		Wall light


NOTES:

- 1) Sod Type: Zoysia 'El Toro'
- 2) Mulch Type: Pinestraw perimeter beds, Forest Brown fdrn. beds
- 3) All Sod will be irrigated with spray and rotor heads on separate zones
- 4) All plant material will be irrigated with drip irrigation
- 5) Irrigation system will include a rain sensor, outdoor controller, and inline drip valve filter.

STAMPS:




These drawings and the design thereon are the property of Flora Landscapes, LLC and may not be used in whole or in part without written consent of Flora Landscapes, LLC. Any infringement will be subject to legal action.

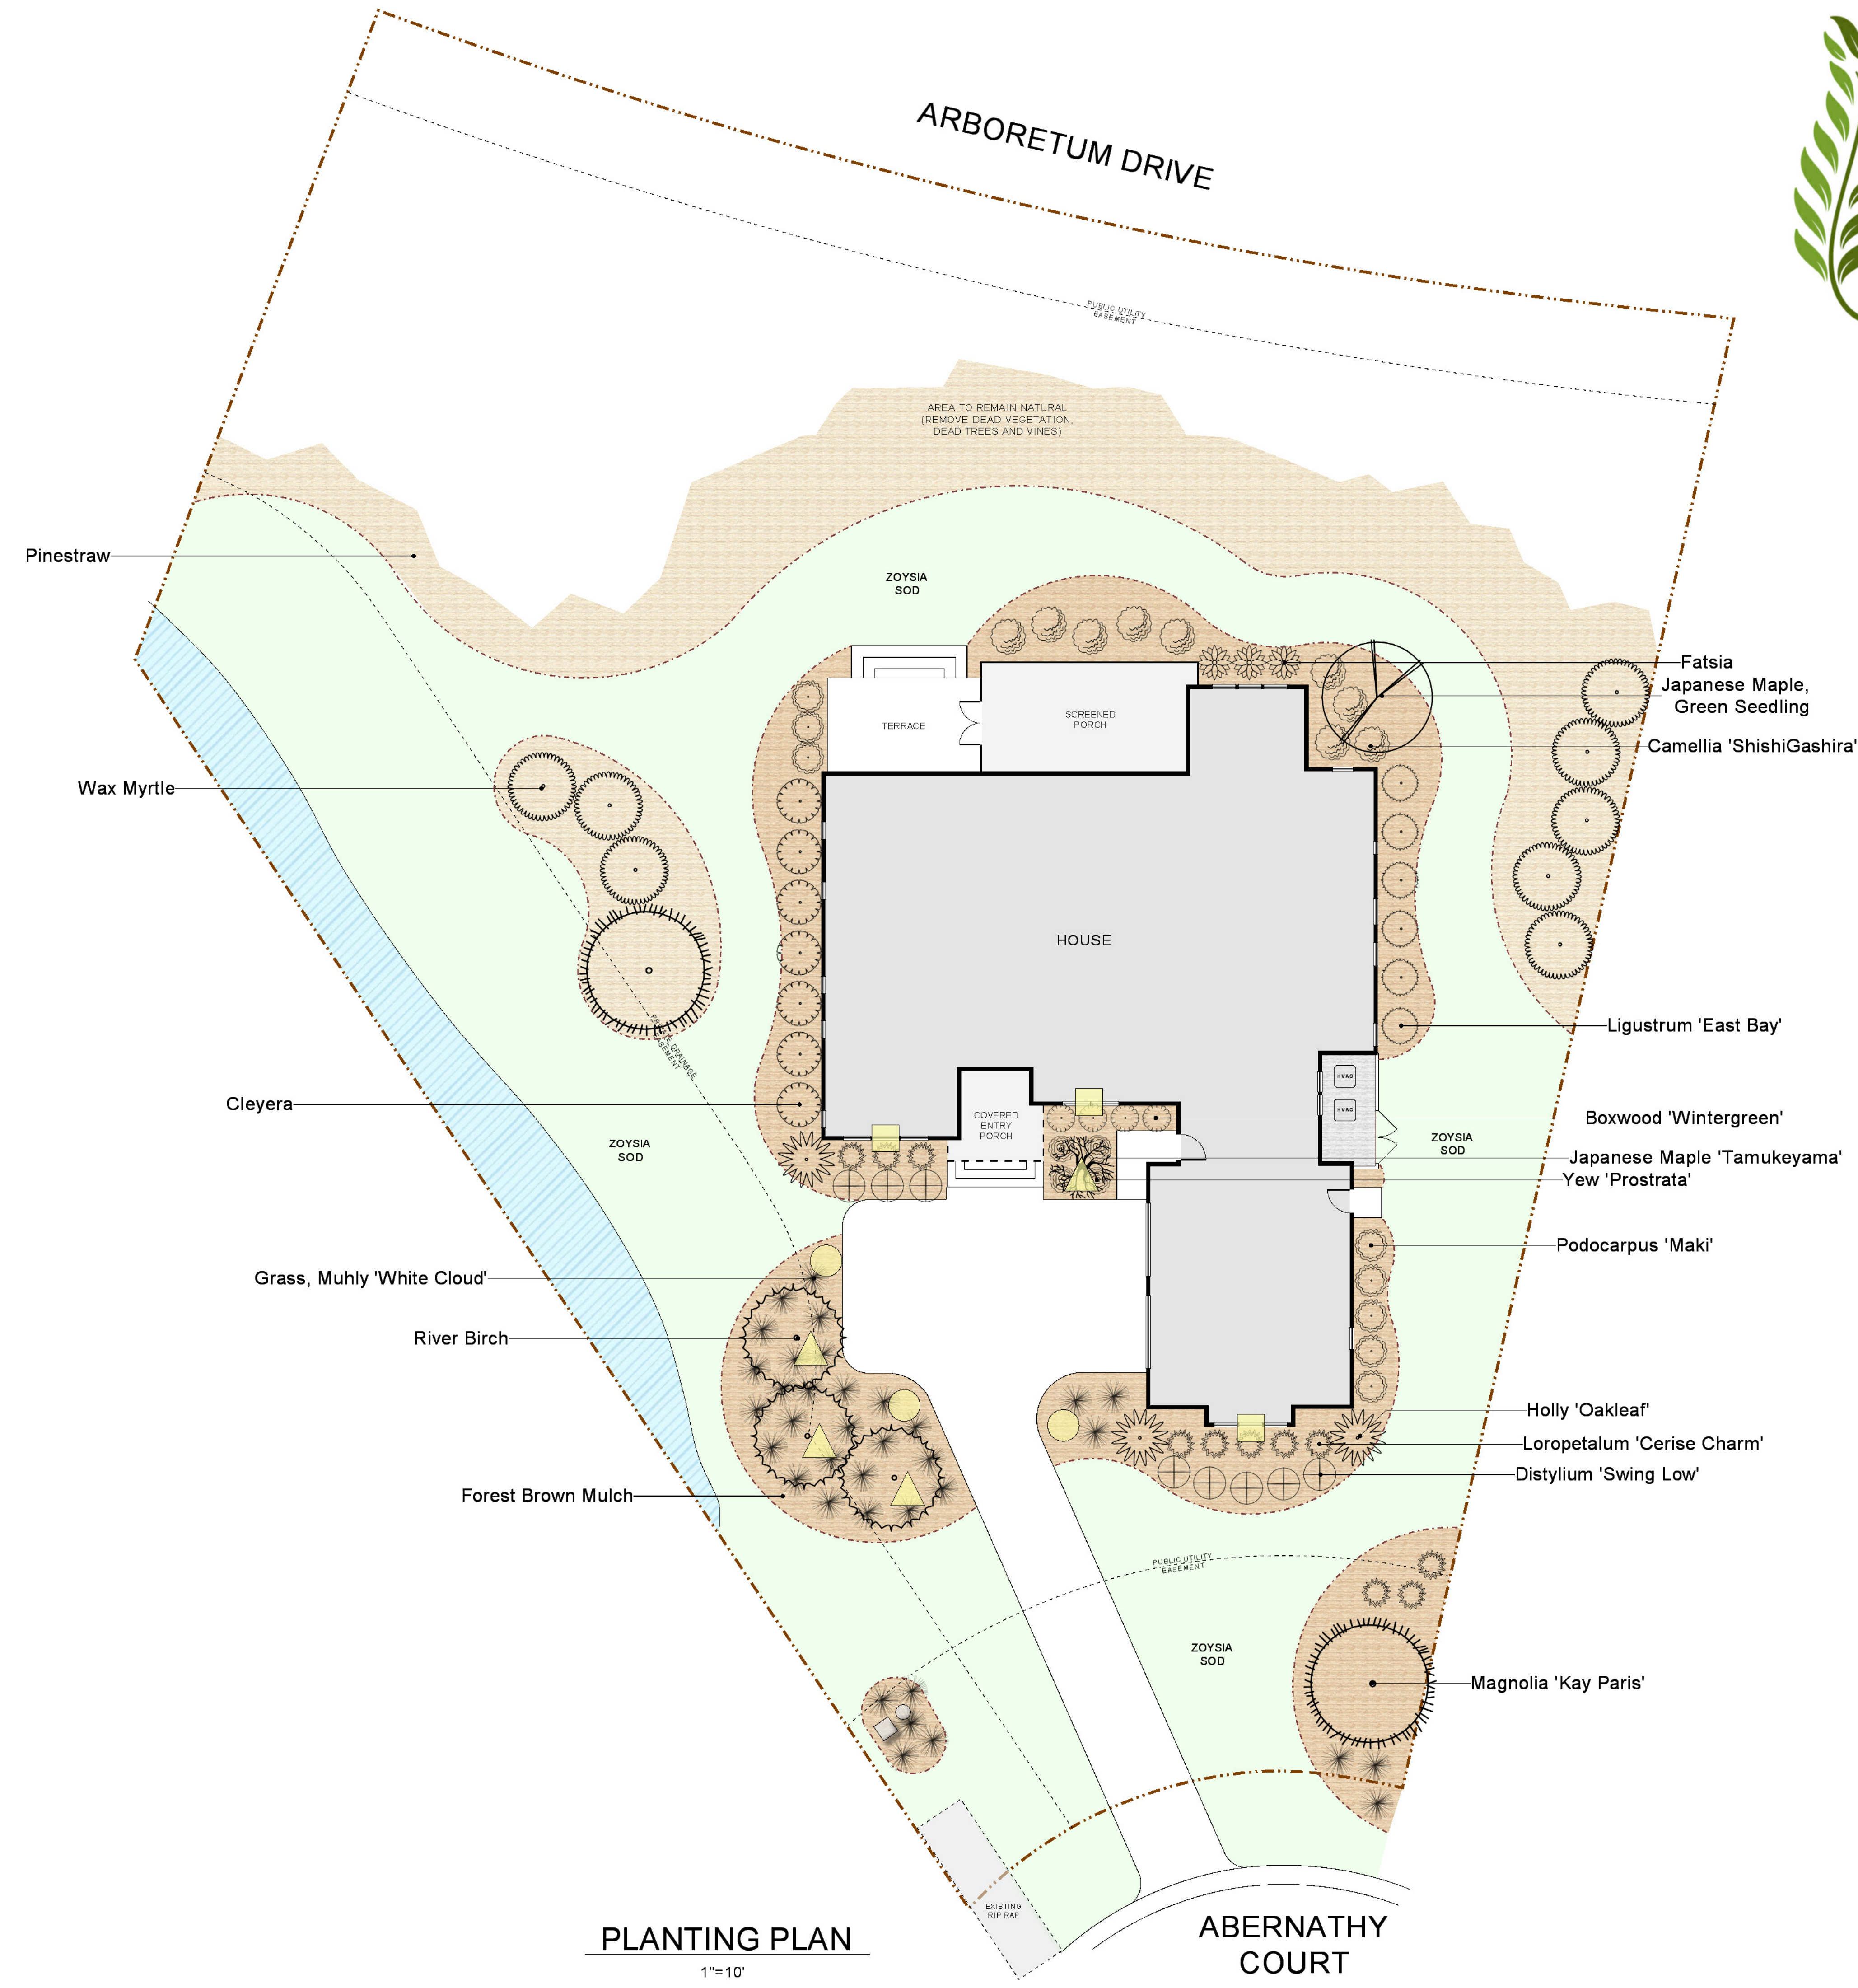

PLANTING PLAN
1"=10'

ABERNATHY COURT